



PLAN OF WING (W1)

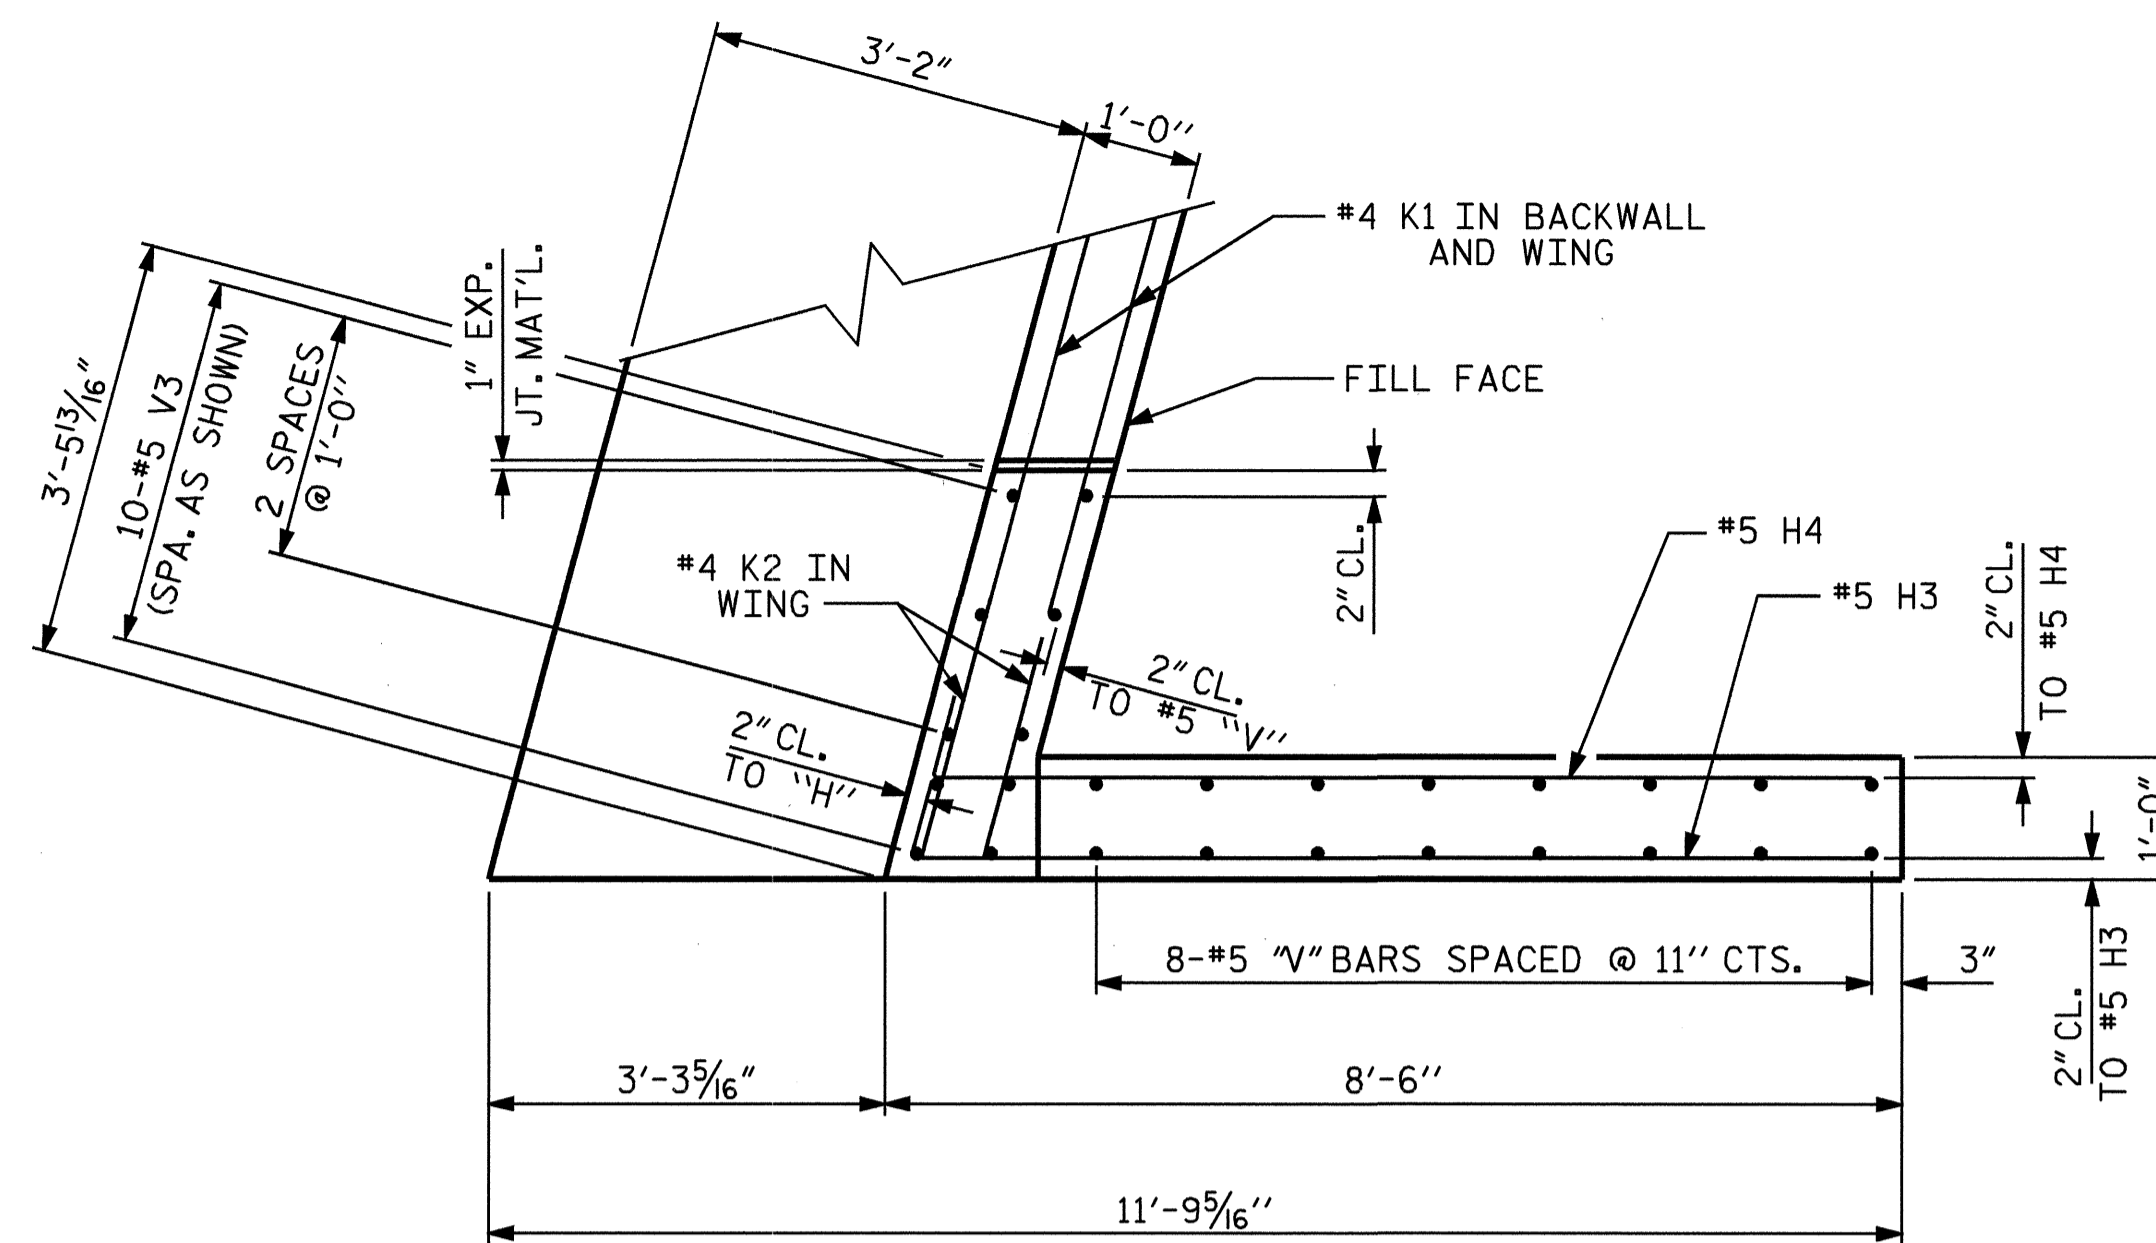


PLAN OF WING (W2)

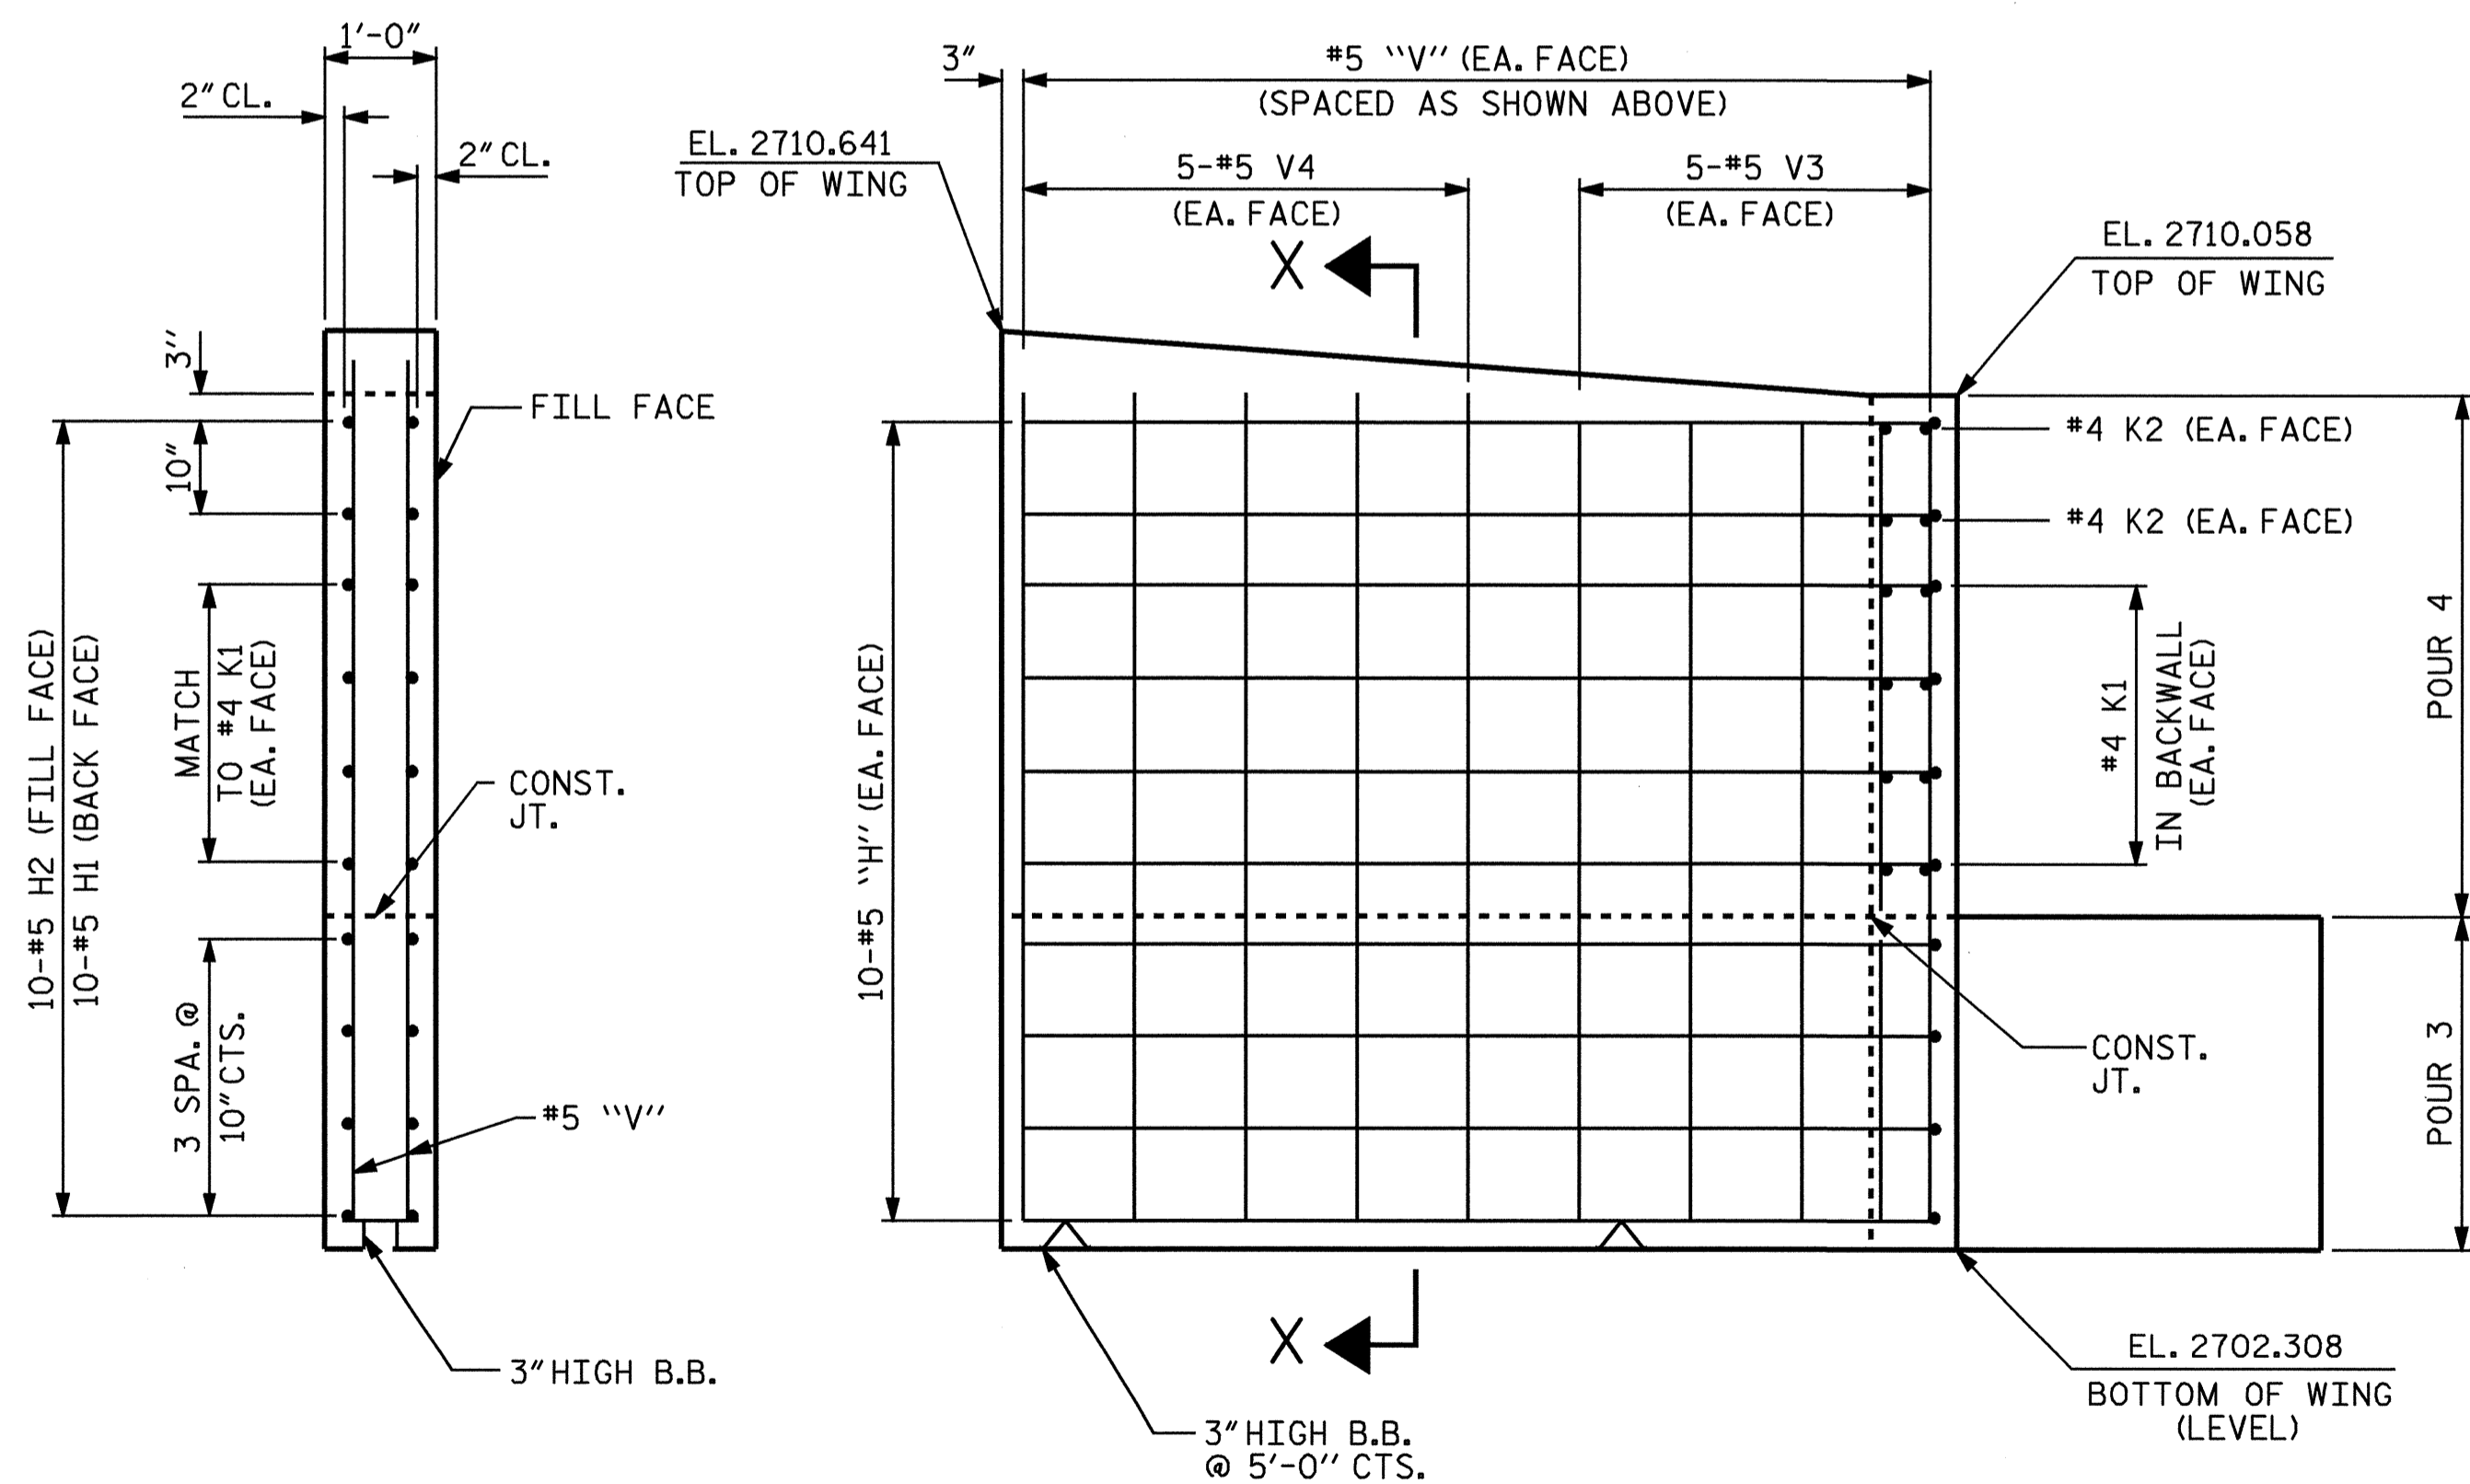


SECTION X-X

ELEVATION OF WING (W1)

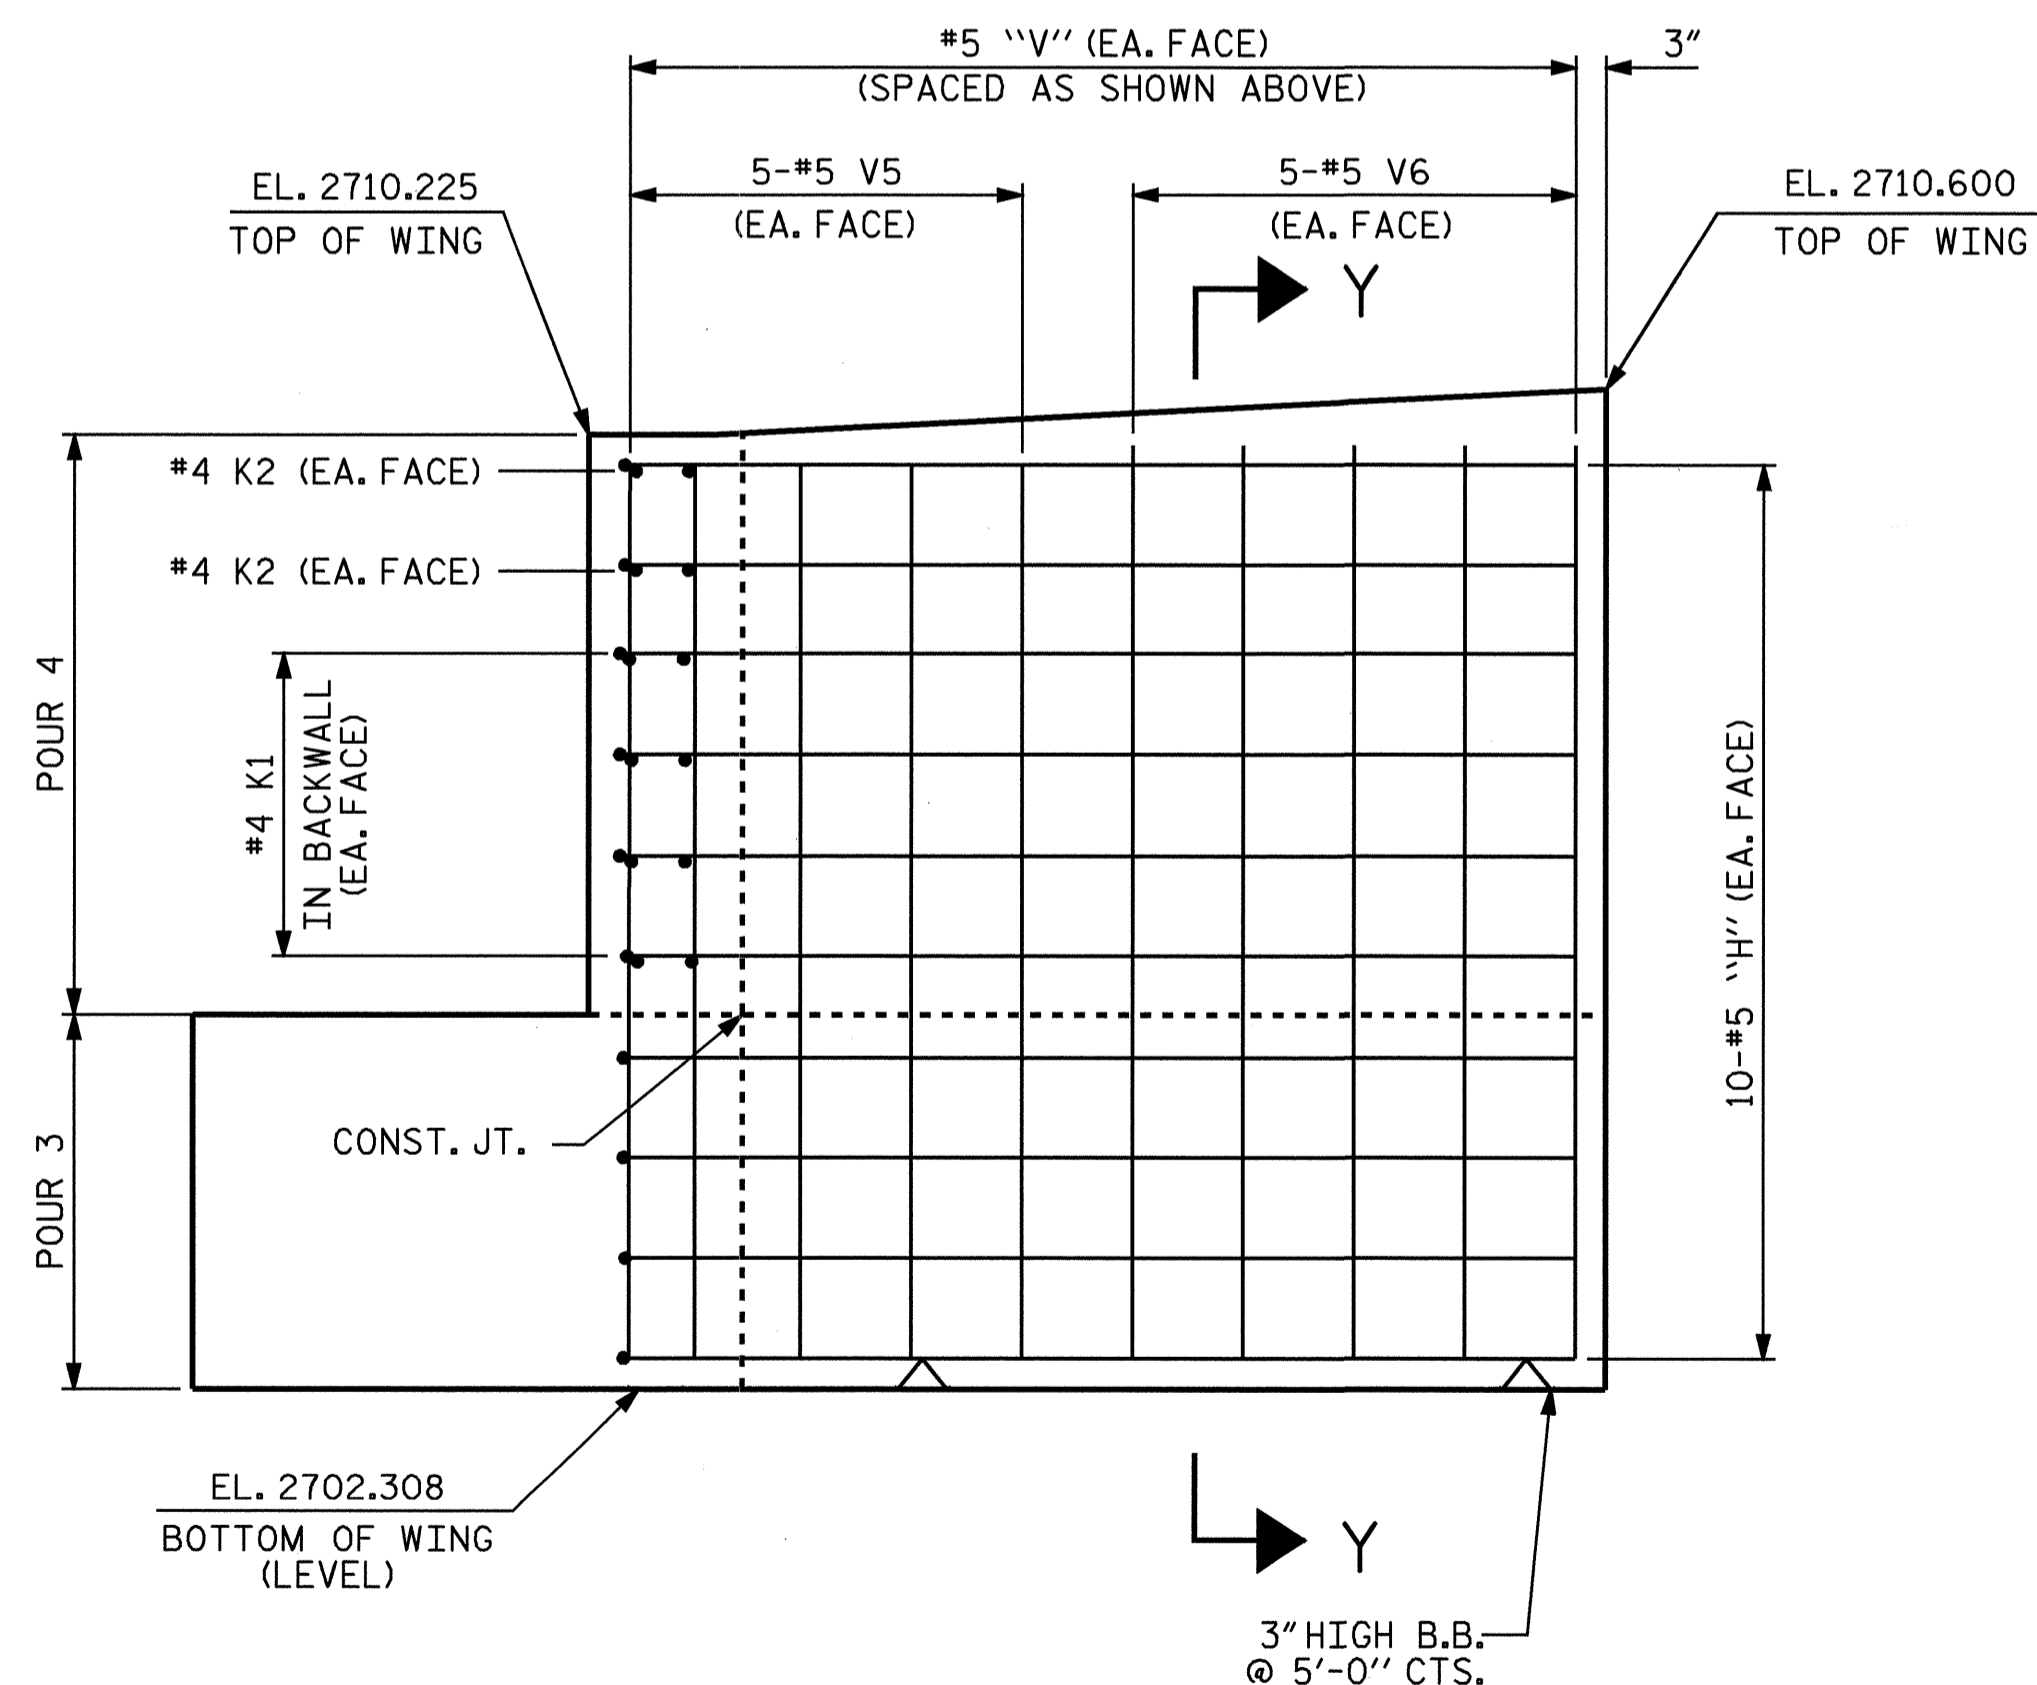


ELEVATION OF WING (W2)

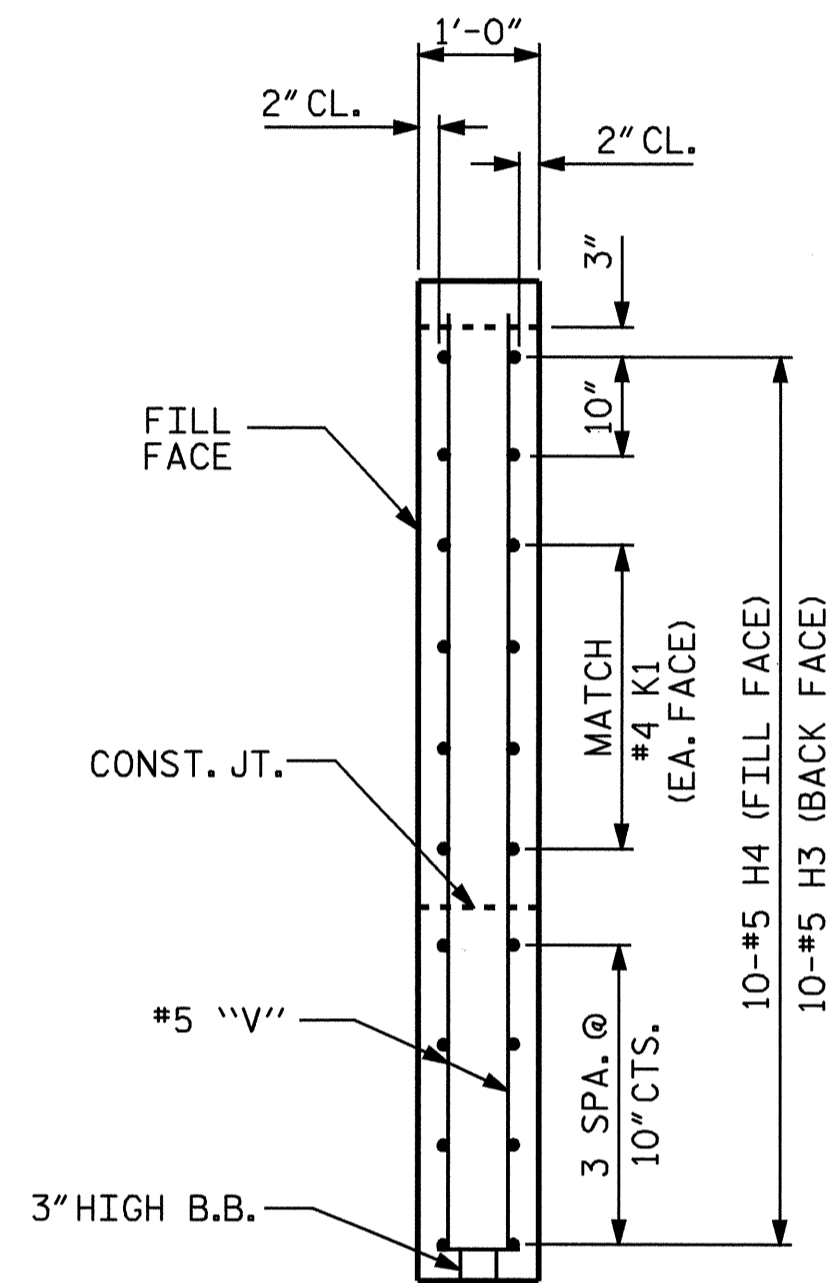

SECTION Y-Y

DRAWN BY : T.L.CLELLAND DATE : 10/28/04
 CHECKED BY : J.MYA DATE : 8/19/05

17-OCT-2005 08:29
 R:\STRUCT\TLCLELL\MICROSOFT\B-3805\A.DGN
 tclelland

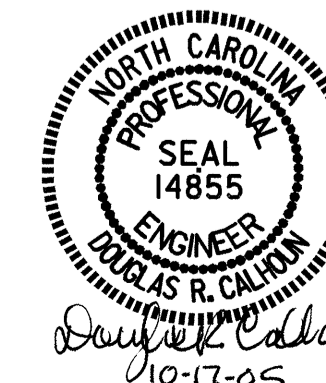

PROJECT NO. B-3805
 ASHE COUNTY
 STATION: 10+63.50 -L-

SHEET 2 OF 3

STATE OF NORTH CAROLINA
 DEPARTMENT OF TRANSPORTATION
 RALEIGH

SUBSTRUCTURE
 END BENT 2

REVISIONS						SHEET NO.	
NO.	BY:	DATE:	NO.	BY:	DATE:	S-21	
1			3			TOTAL SHEETS 26	
2			4				

NC005