




PLAN OF WING (W1)

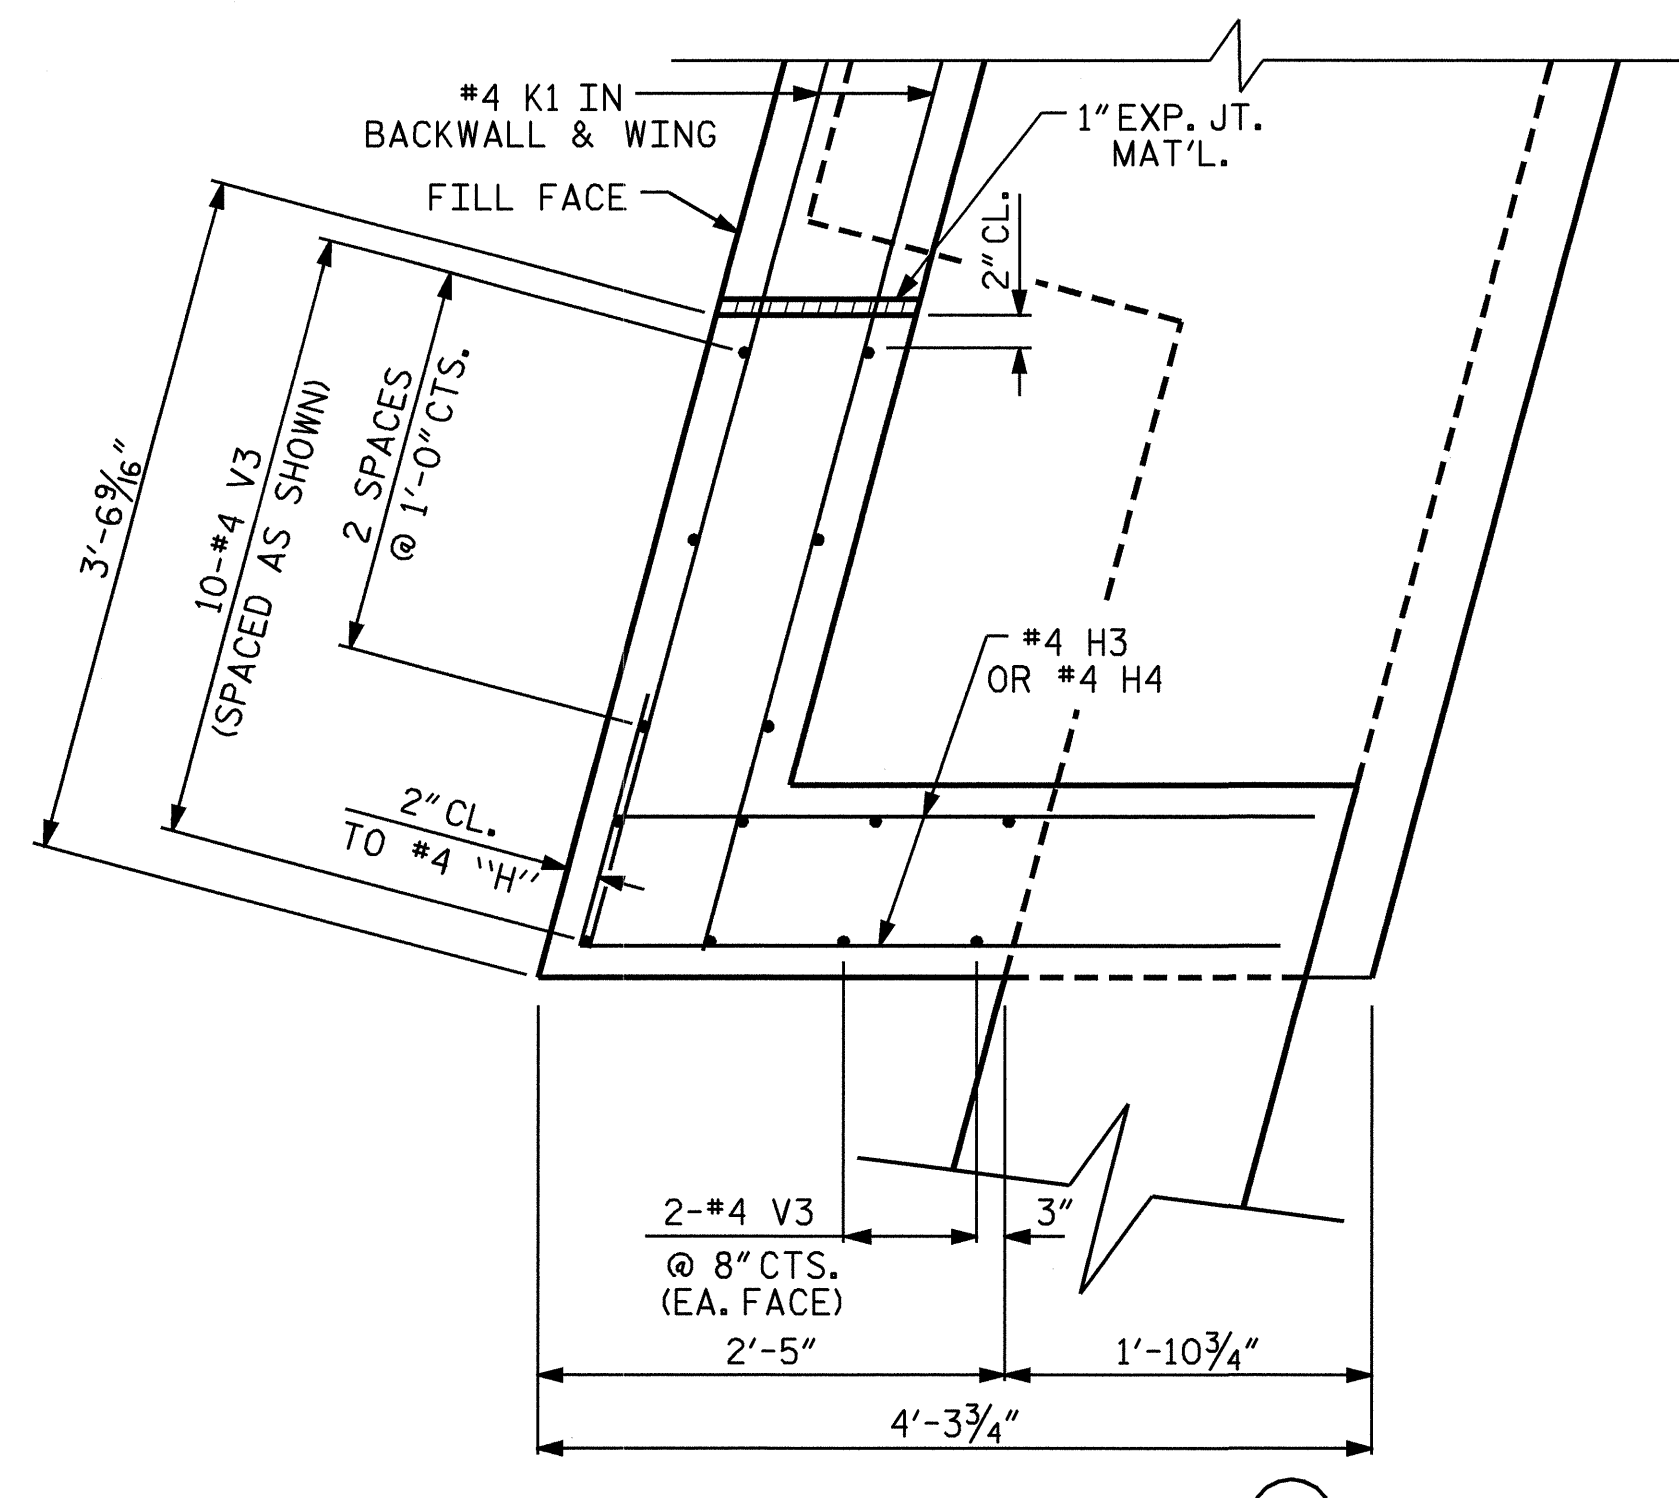


PLAN OF WING (W2)

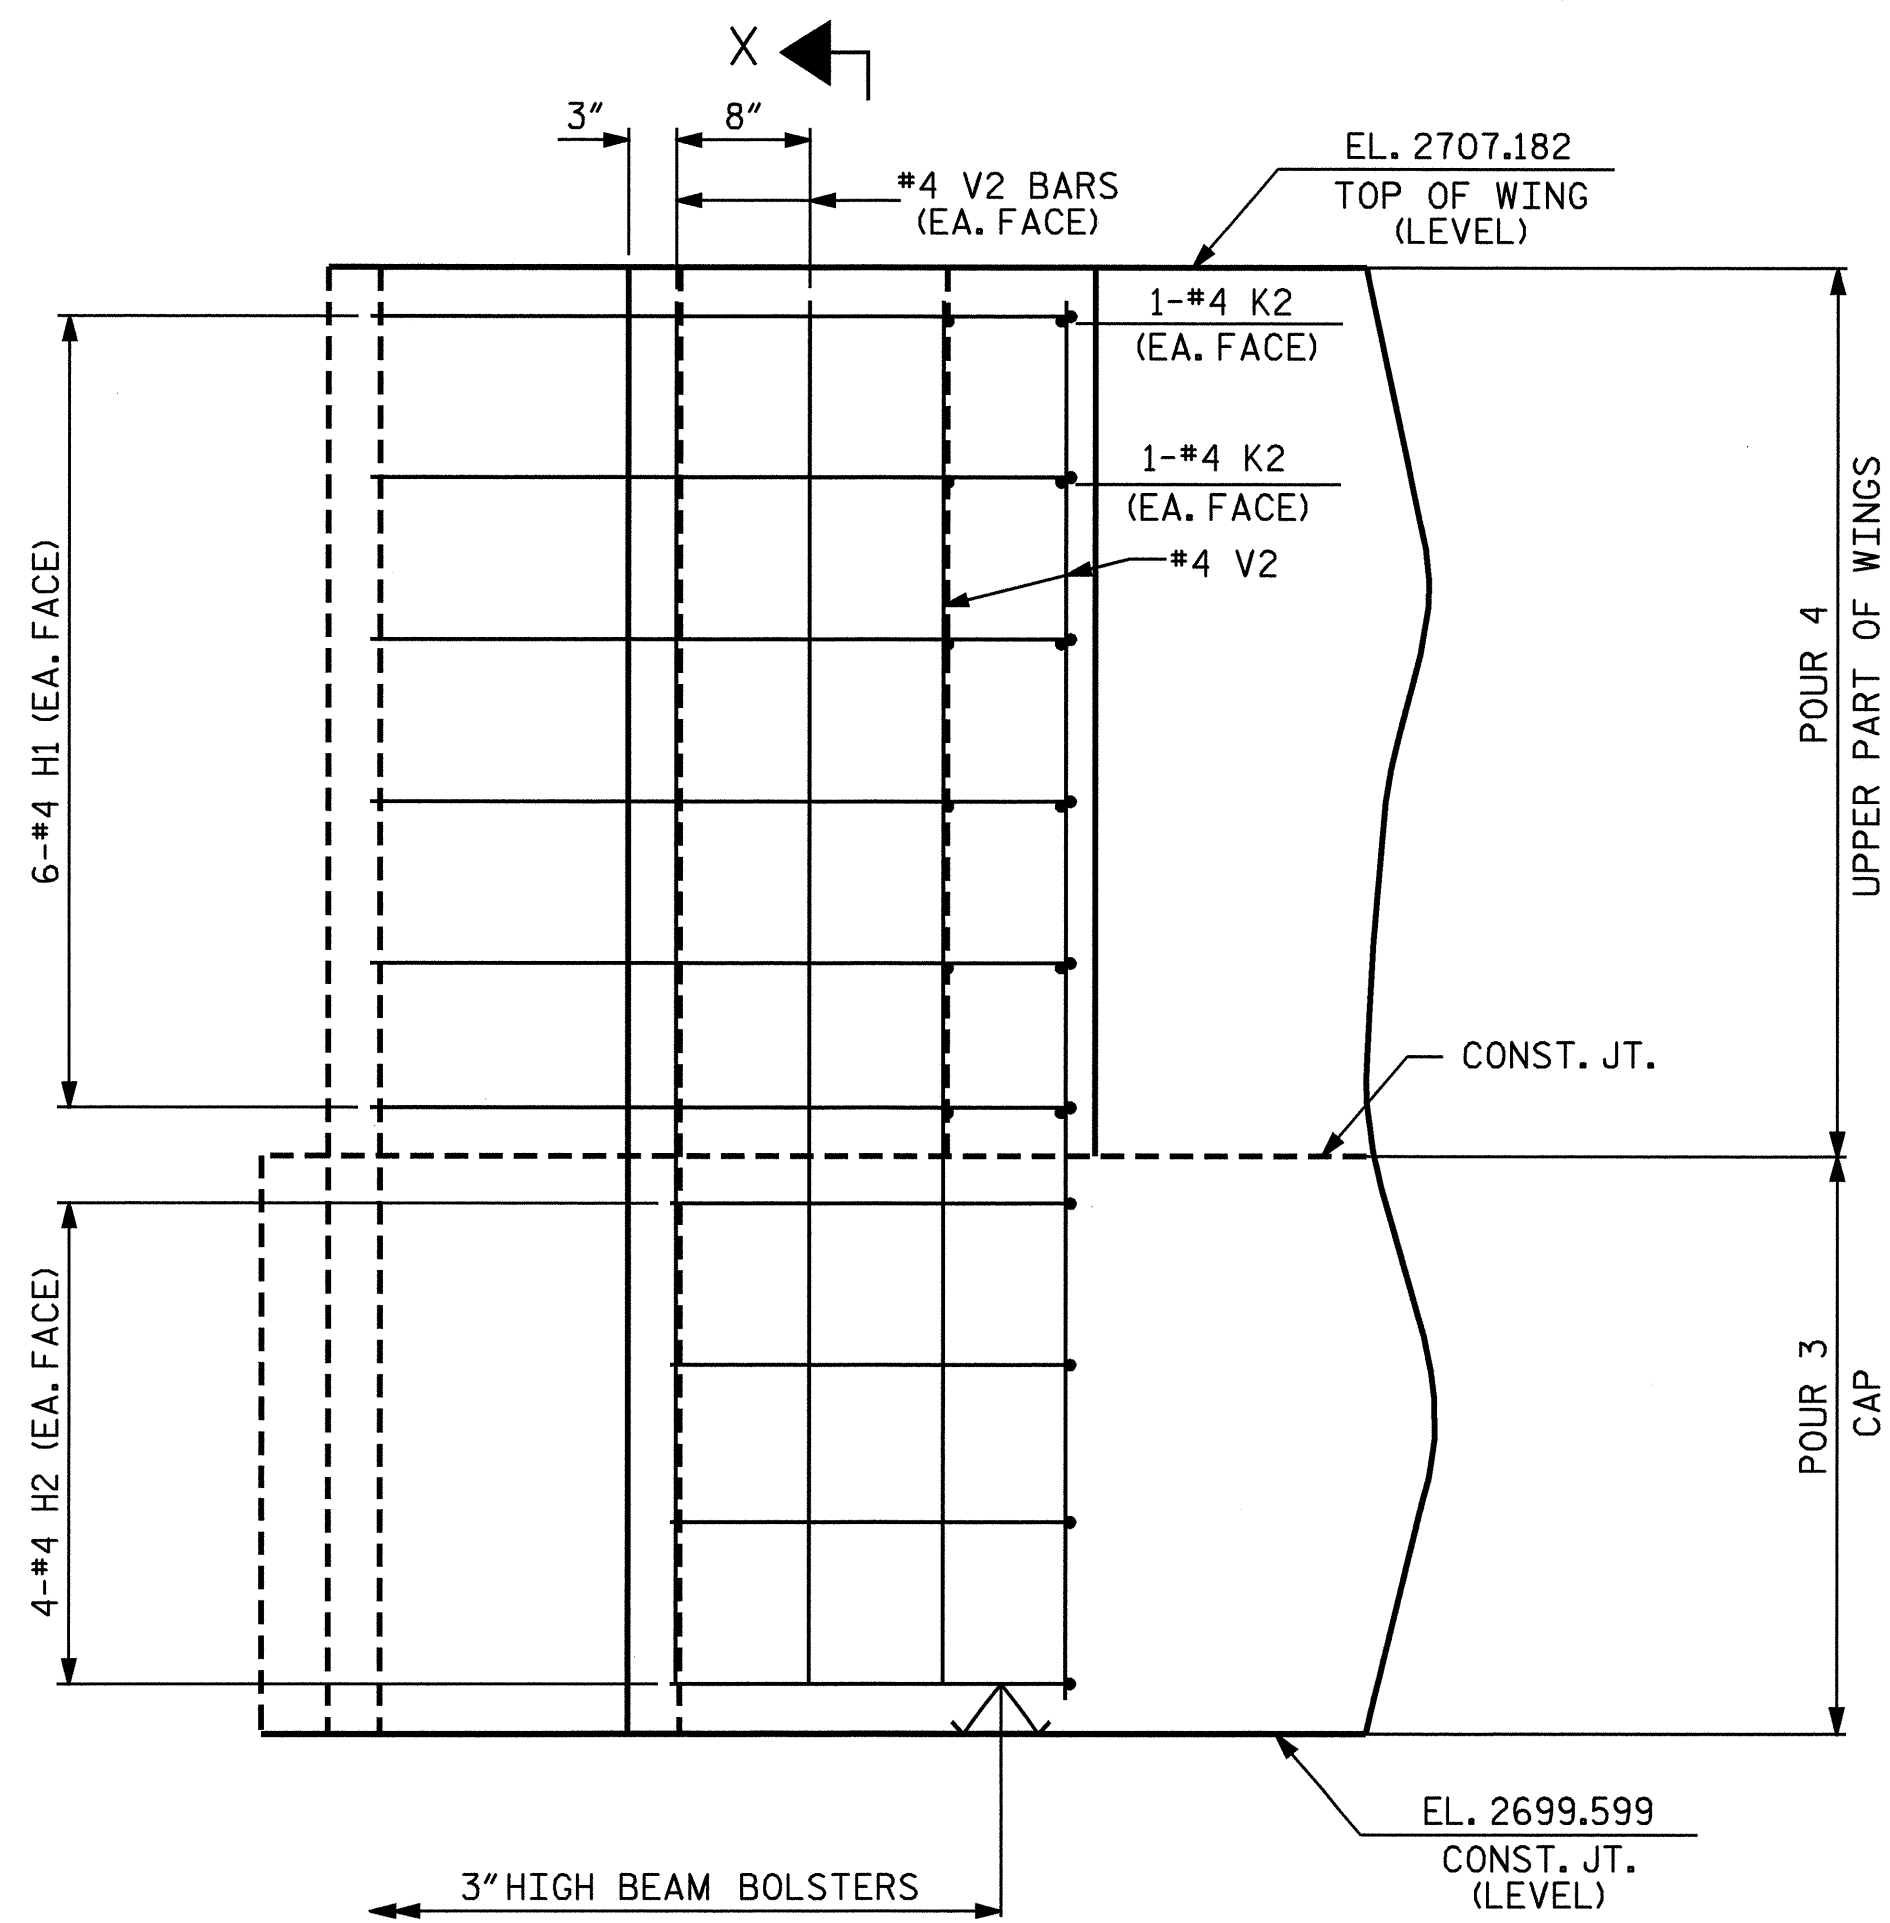


ELEVATION OF WING (W1)

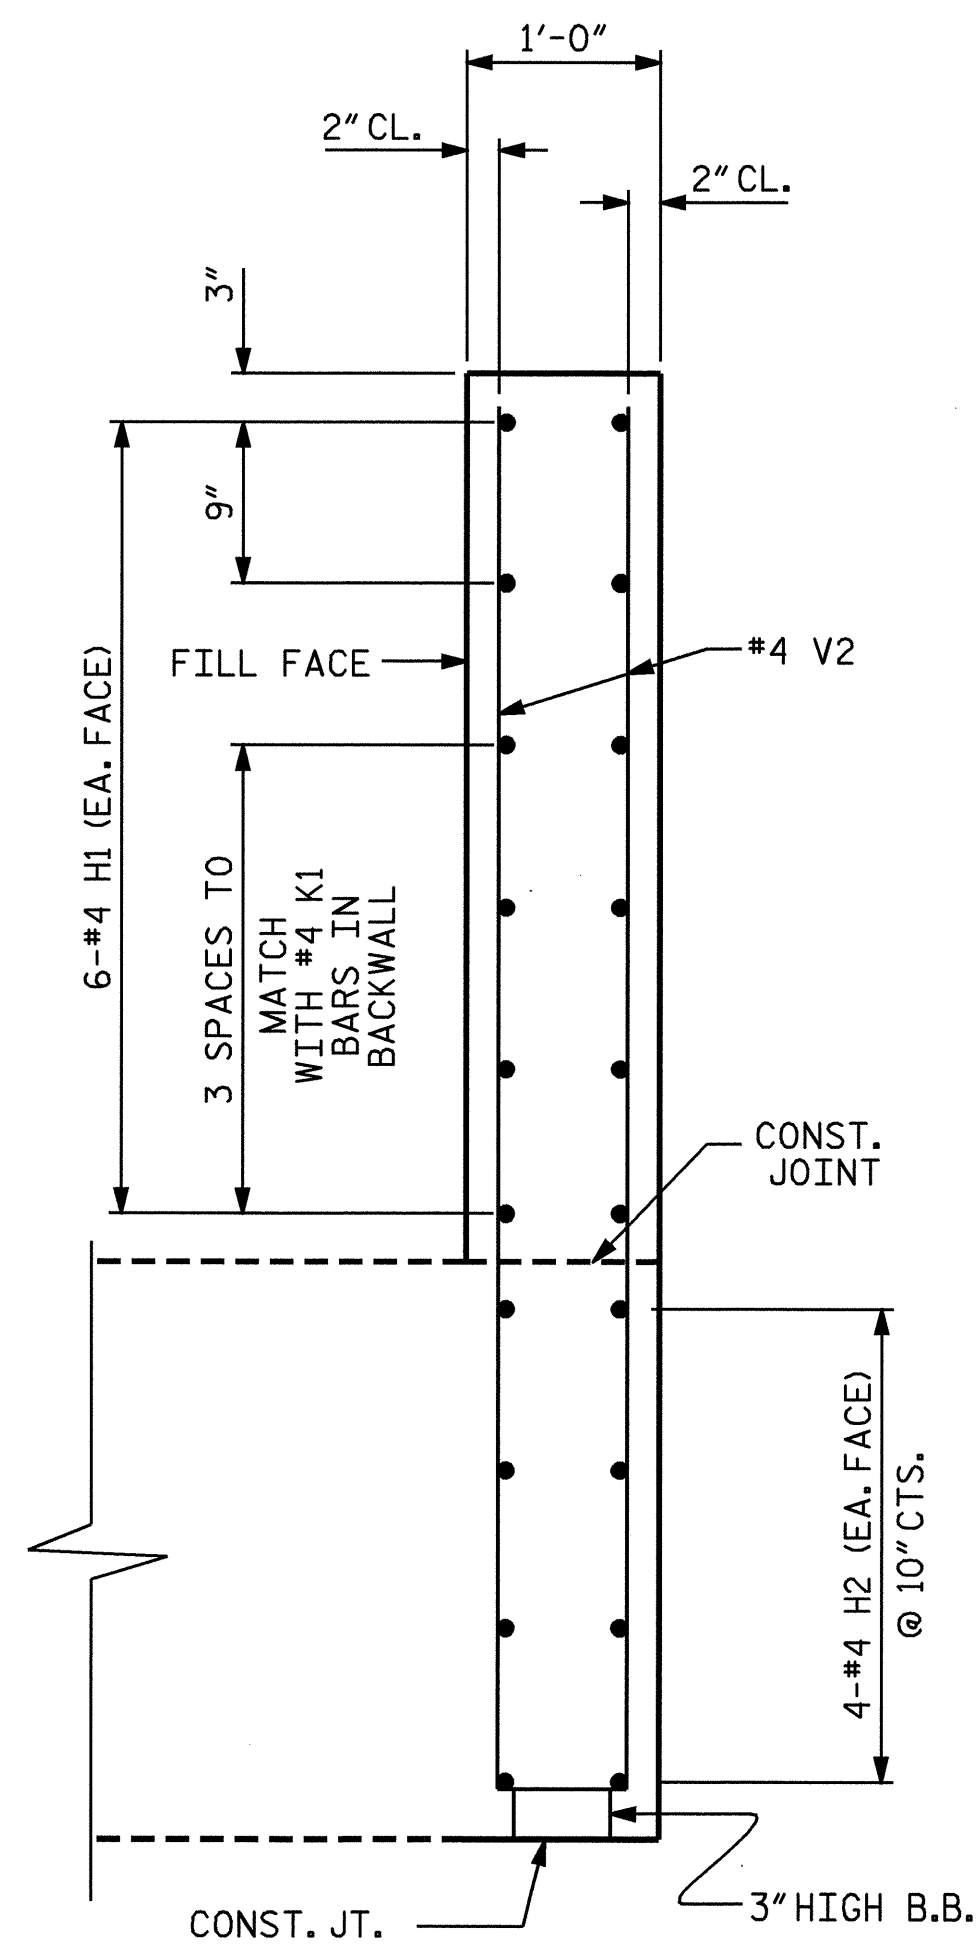

SECTION X-X

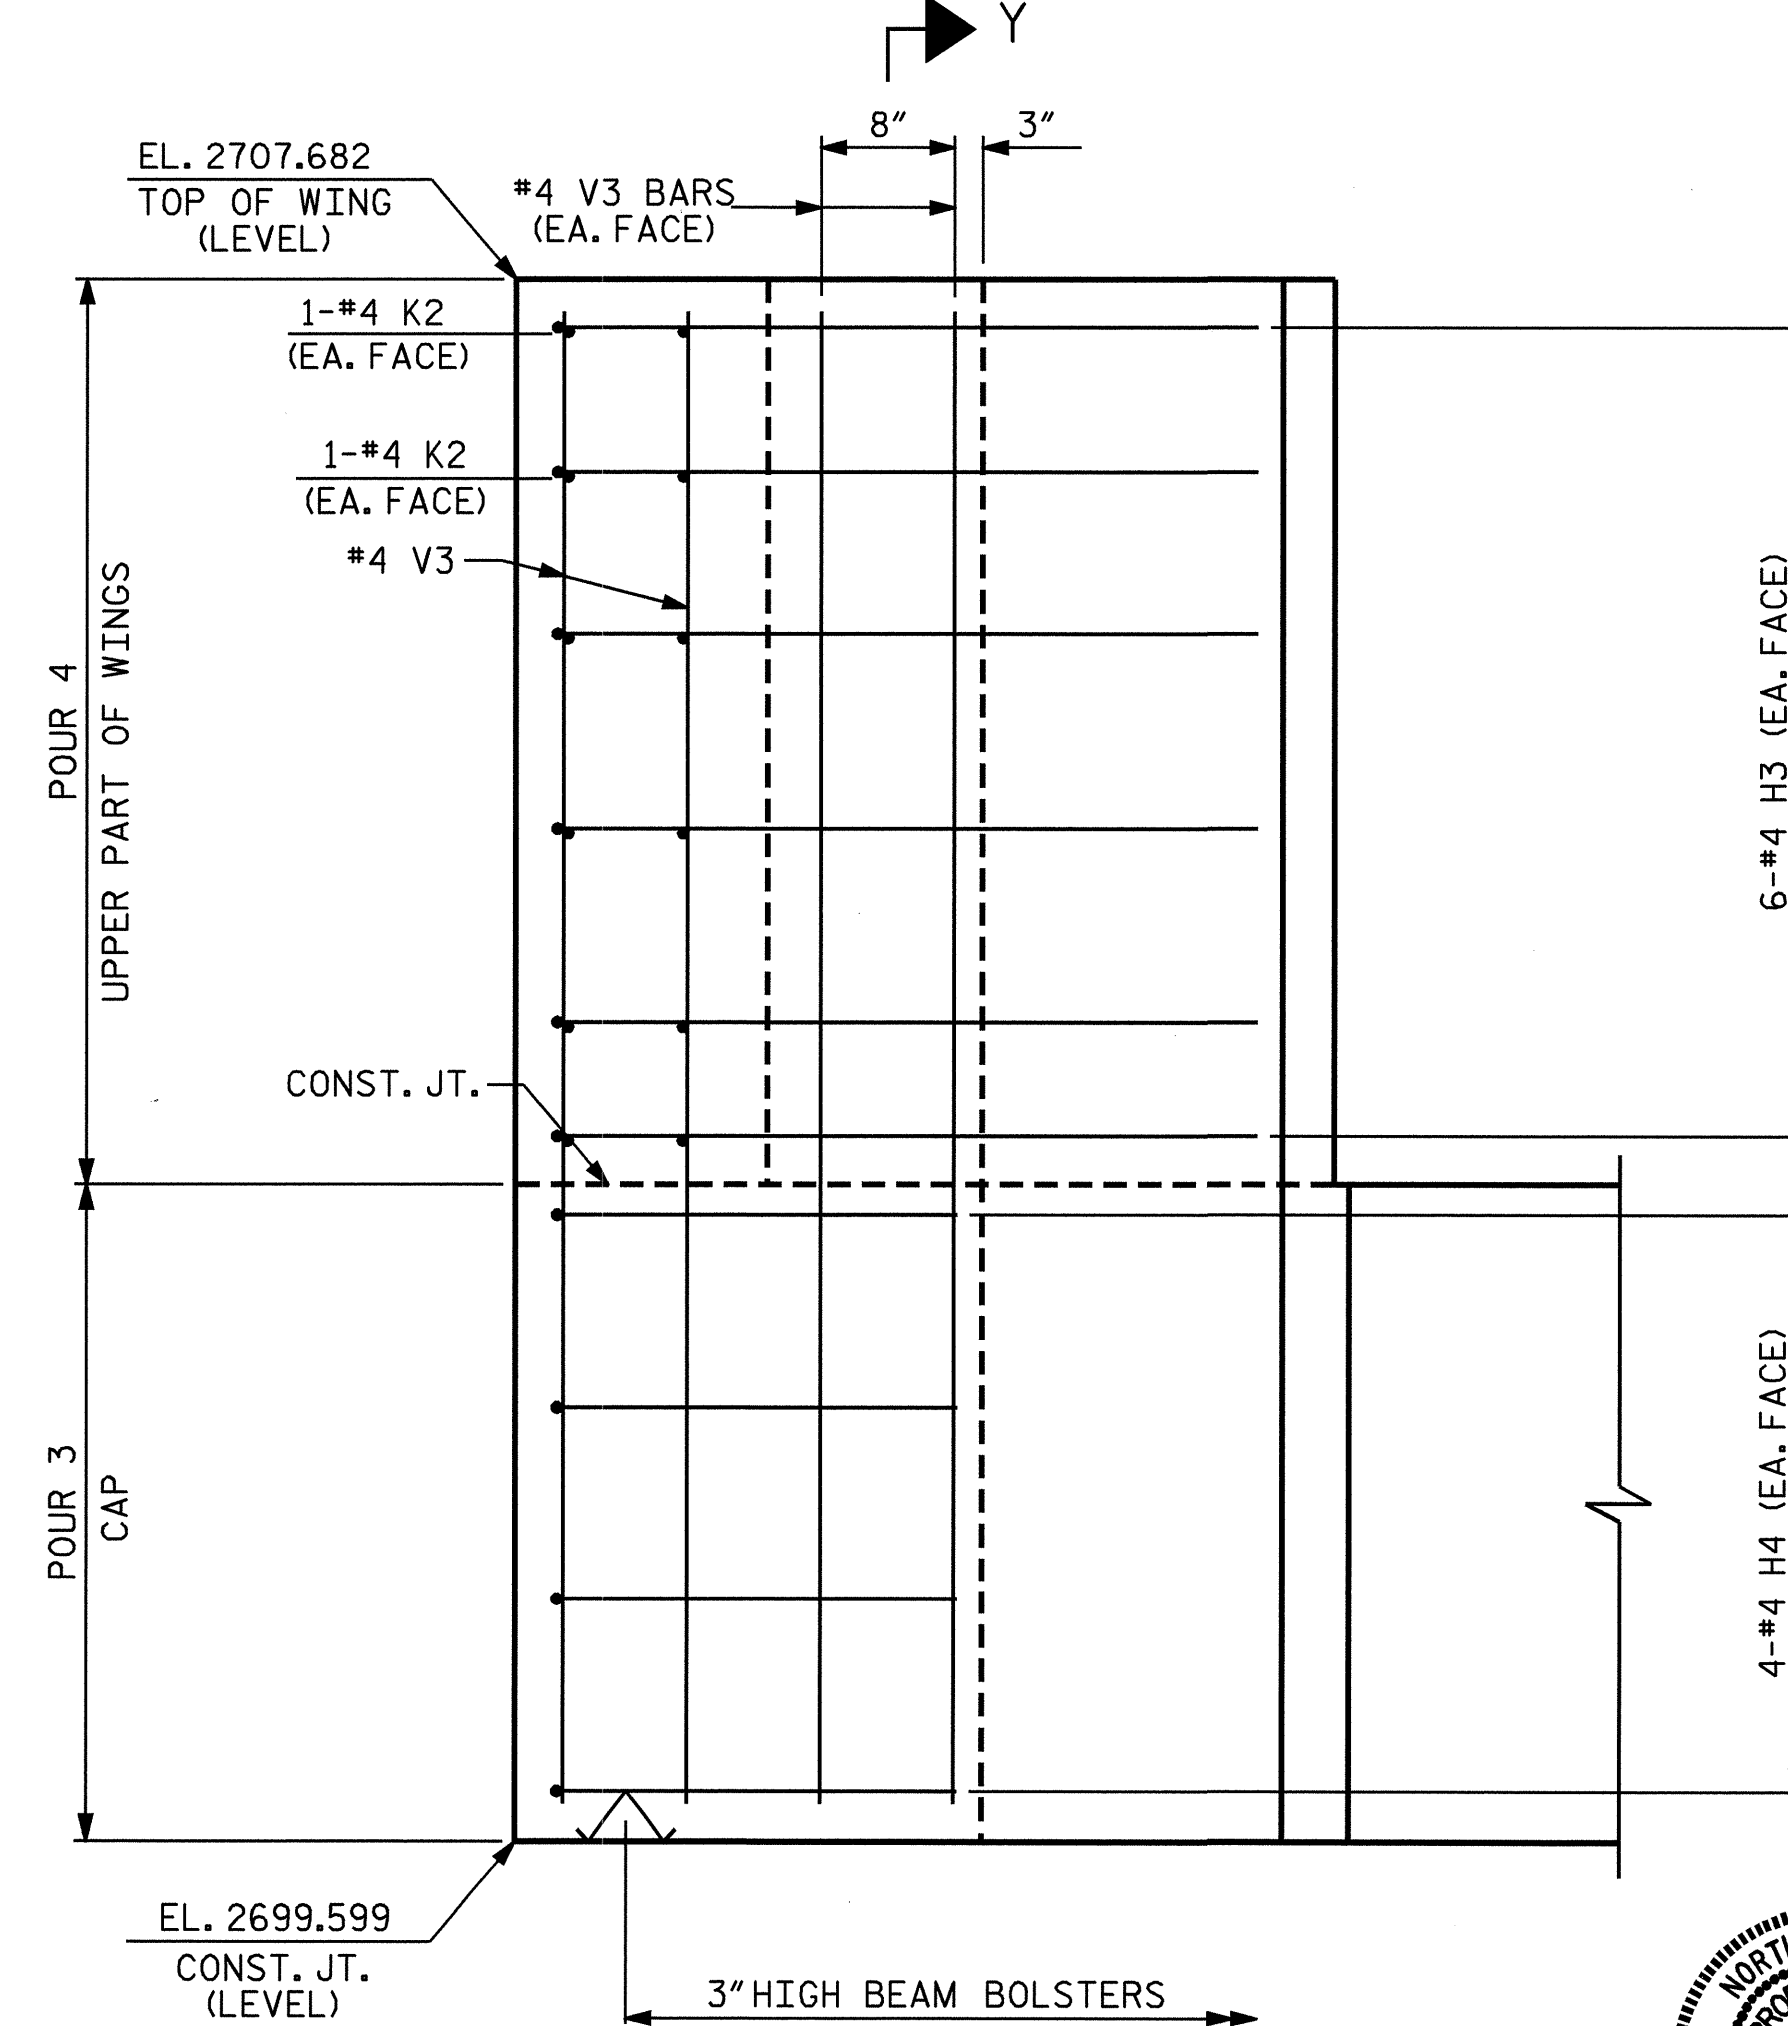

ELEVATION OF WING (W2)

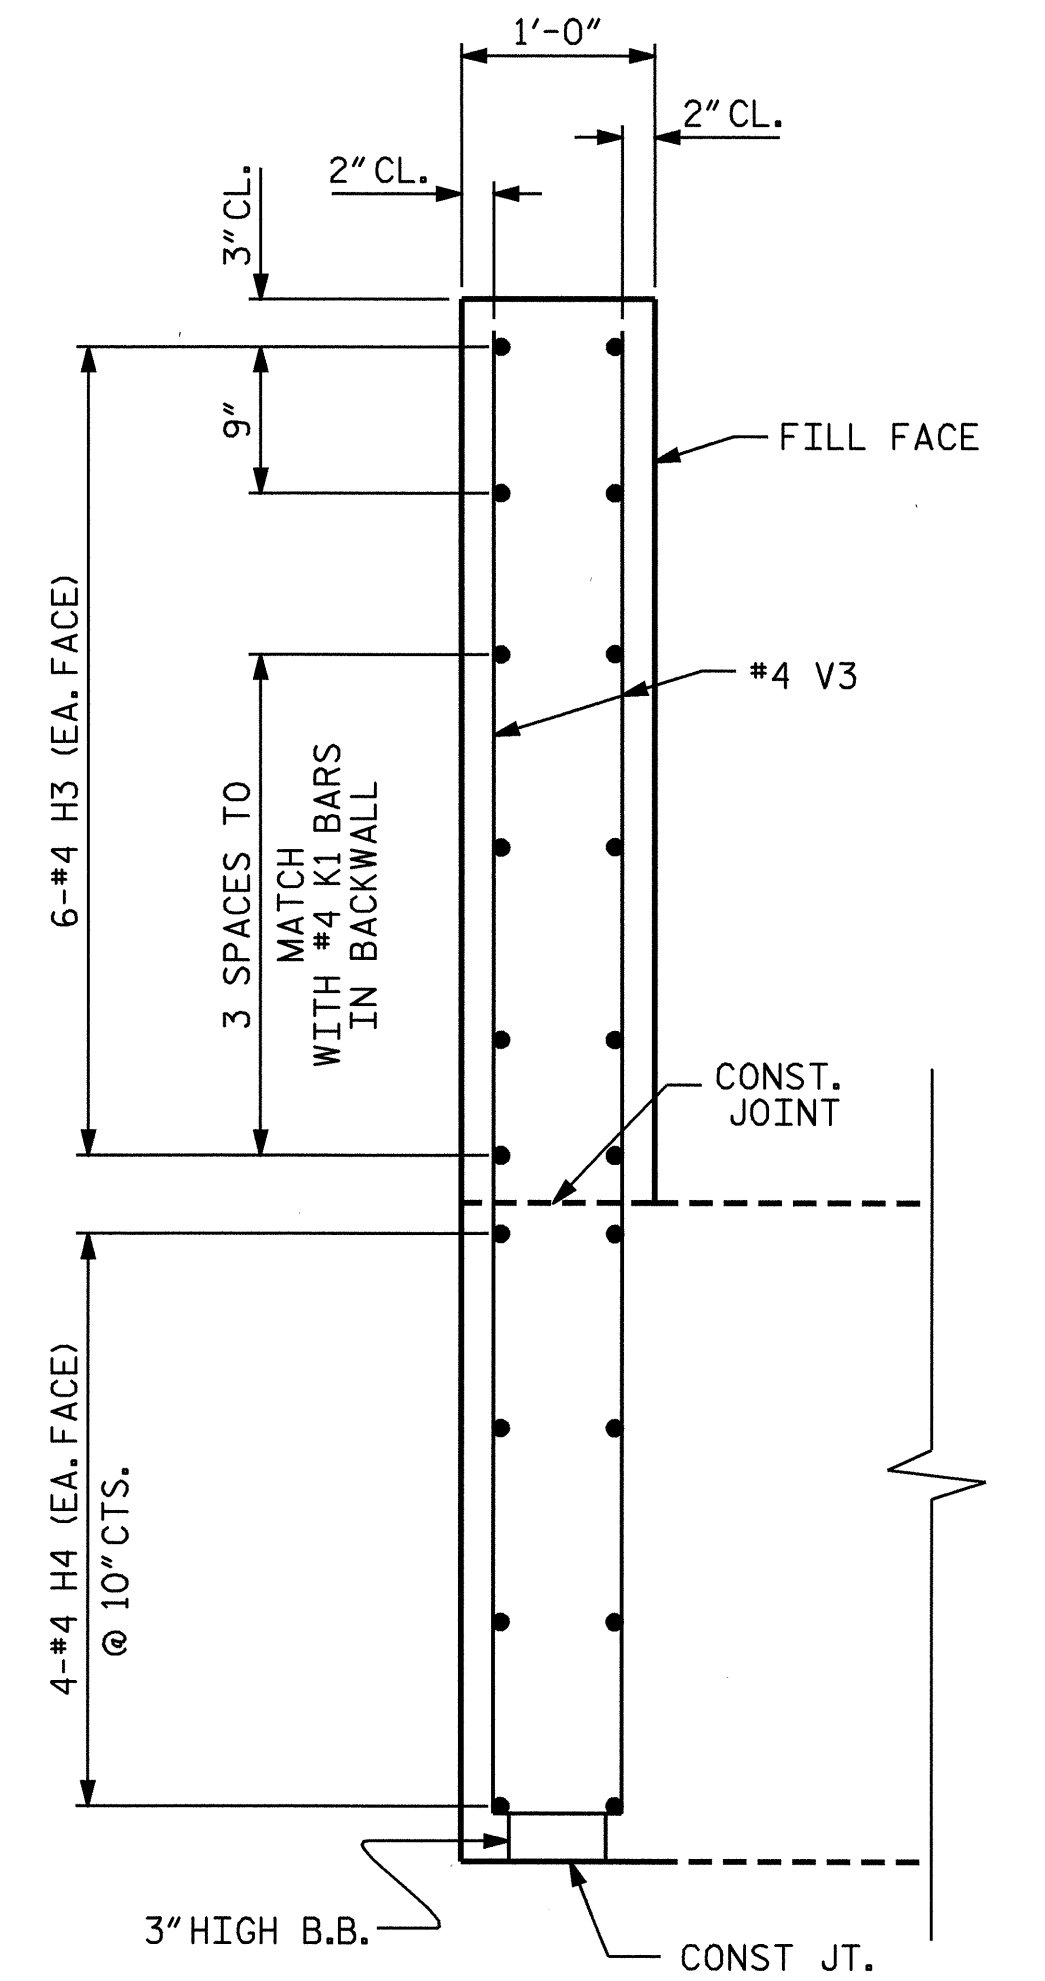


SECTION Y-Y

PROJECT NO. B-3805
 ASHE COUNTY
 STATION: 10+63.50 -L-

SHEET 4 OF 5

STATE OF NORTH CAROLINA
 DEPARTMENT OF TRANSPORTATION
 RALEIGH

SUBSTRUCTURE
 END BENT 1

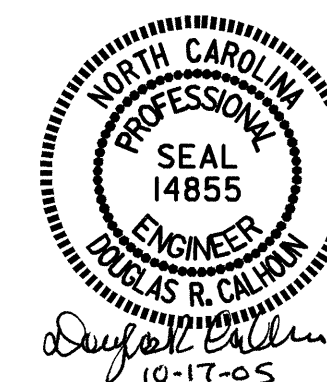

REVISIONS						SHEET NO. S-18
NO.	BY:	DATE:	NO.	BY:	DATE:	
1			3			TOTAL SHEETS 26
2			4			

DRAWN BY: J.B. WILSON DATE: 8/24/05
 CHECKED BY: K.P. SEDA DATE: 9/15/05

17-OCT-2005 08:36
 X:\Structures\JWilson\Microstation\B3805.sd.E*1.dgn
 jbwilson