


FINAL PAVEMENT SCHEDULE	
C1	1 1/4" ACSC, TYPE SF9.5A
C2	2 1/2" ACSC, TYPE SF9.5A
C3	VAR. DEPTH ACSC, TYPE SF9.5A
C4	3" ACSC, TYPE S9.5B
E1	4" ACBC, TYPE B25.0B
E2	VAR. DEPTH ACBC, TYPE B25.0B
J	6" ABC
T	EARTH MATERIAL.
U	EXISTING PAVEMENT.
W	WEDGING

NOTE: PAVEMENT EDGE SLOPES ARE 1:1 UNLESS SHOWN OTHERWISE.

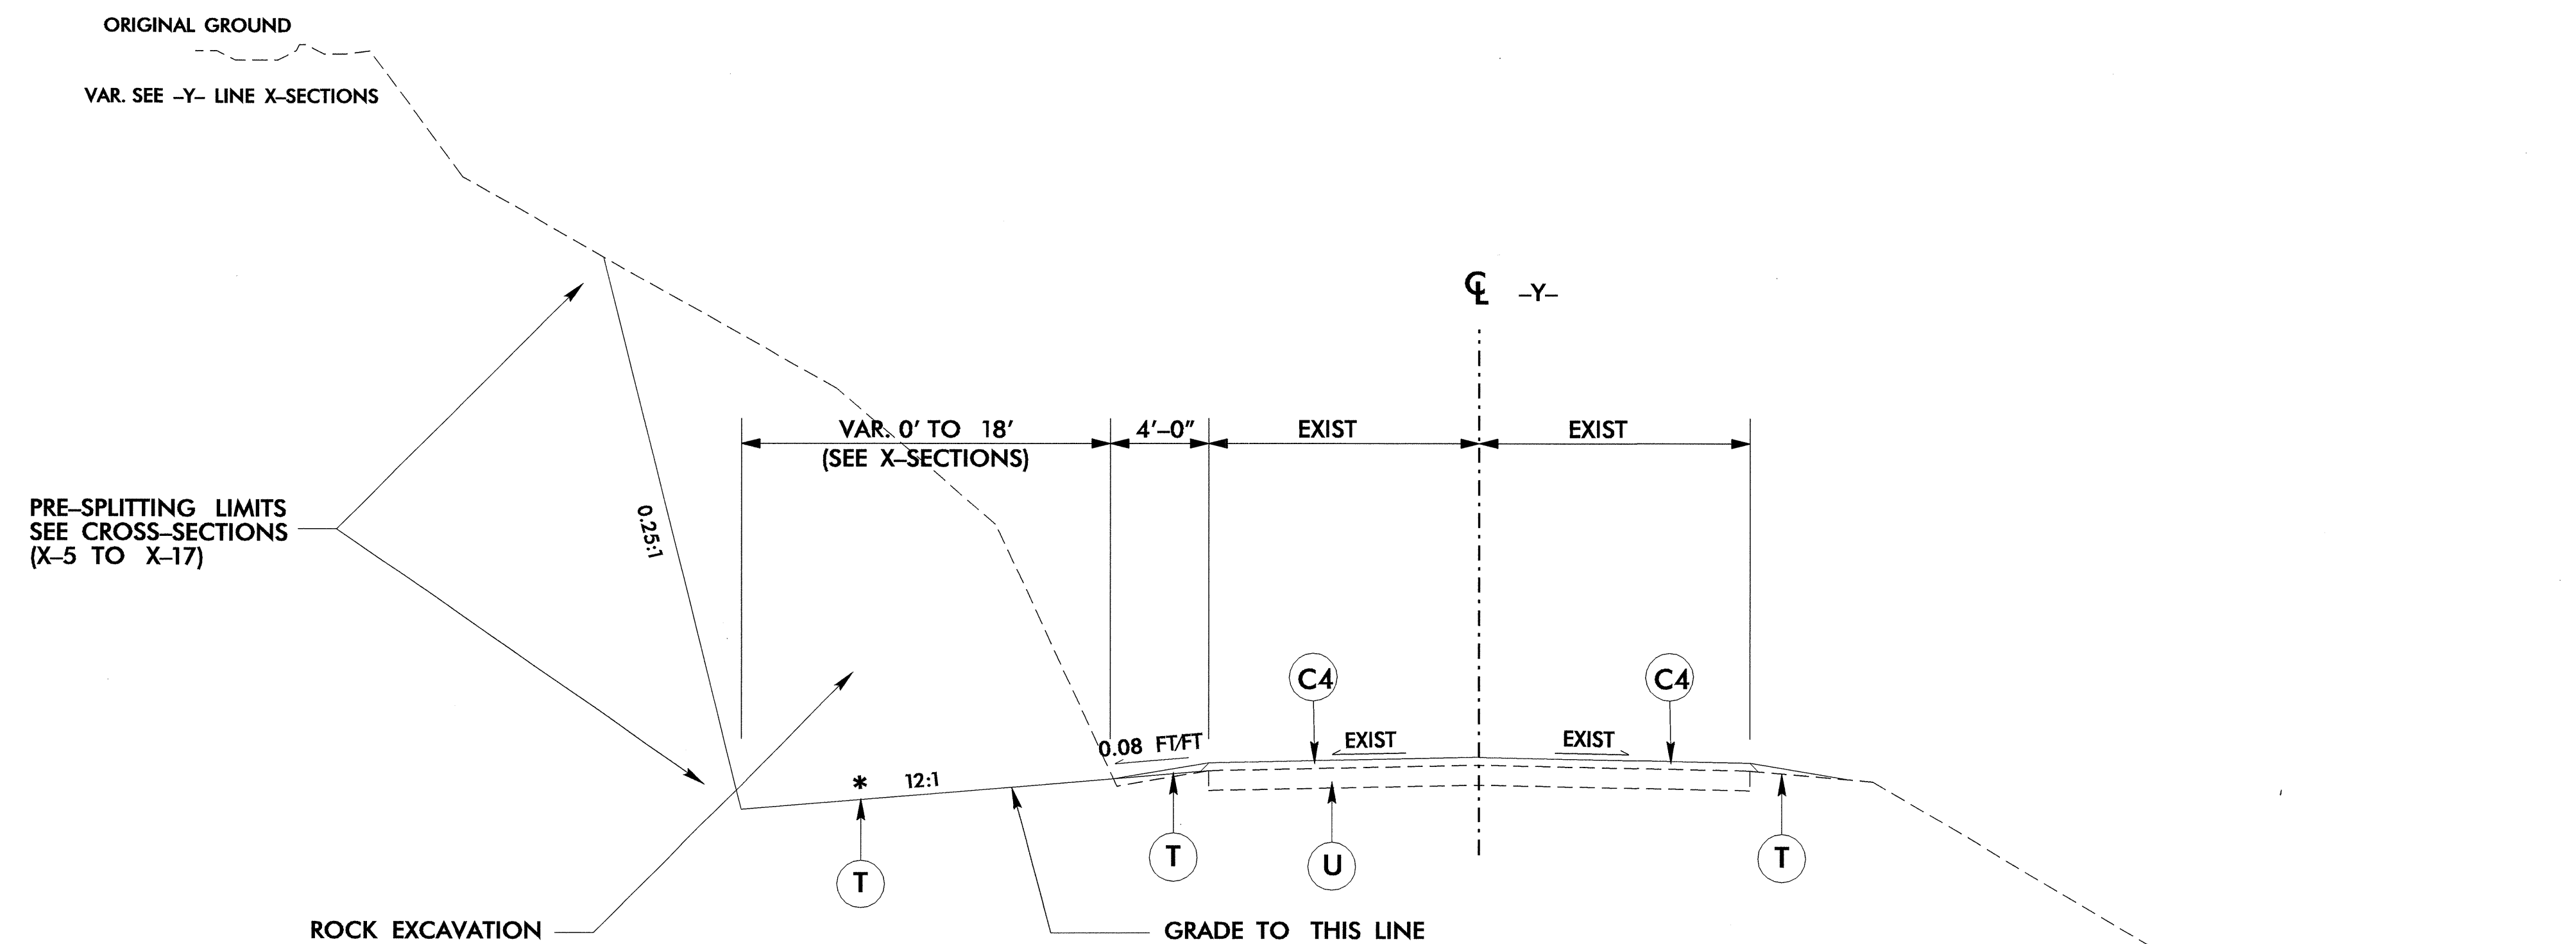

TYPICAL SECTION NO. 4

-Y- STA 19+25 TO STA 21+75 LT. (SAFETY CLEARING)

-Y- STA 17+15 TO STA 22+50 (RESURFACING)

* NOTE: -Y- STA 20+75 TO STA 22+00 LT USE VAR. SLOPE TO MAINTAIN POSITIVE DRAINAGE (SEE CROSS-SECTIONS)