


STATE OF
NORTH CAROLINA
DEPT. OF TRANSPORTATION
DIVISION OF HIGHWAYS
RALEIGH, N.C.

ENGLISH STANDARD DRAWING FOR
DRUMS

SHEET 1 OF 1
1130D01

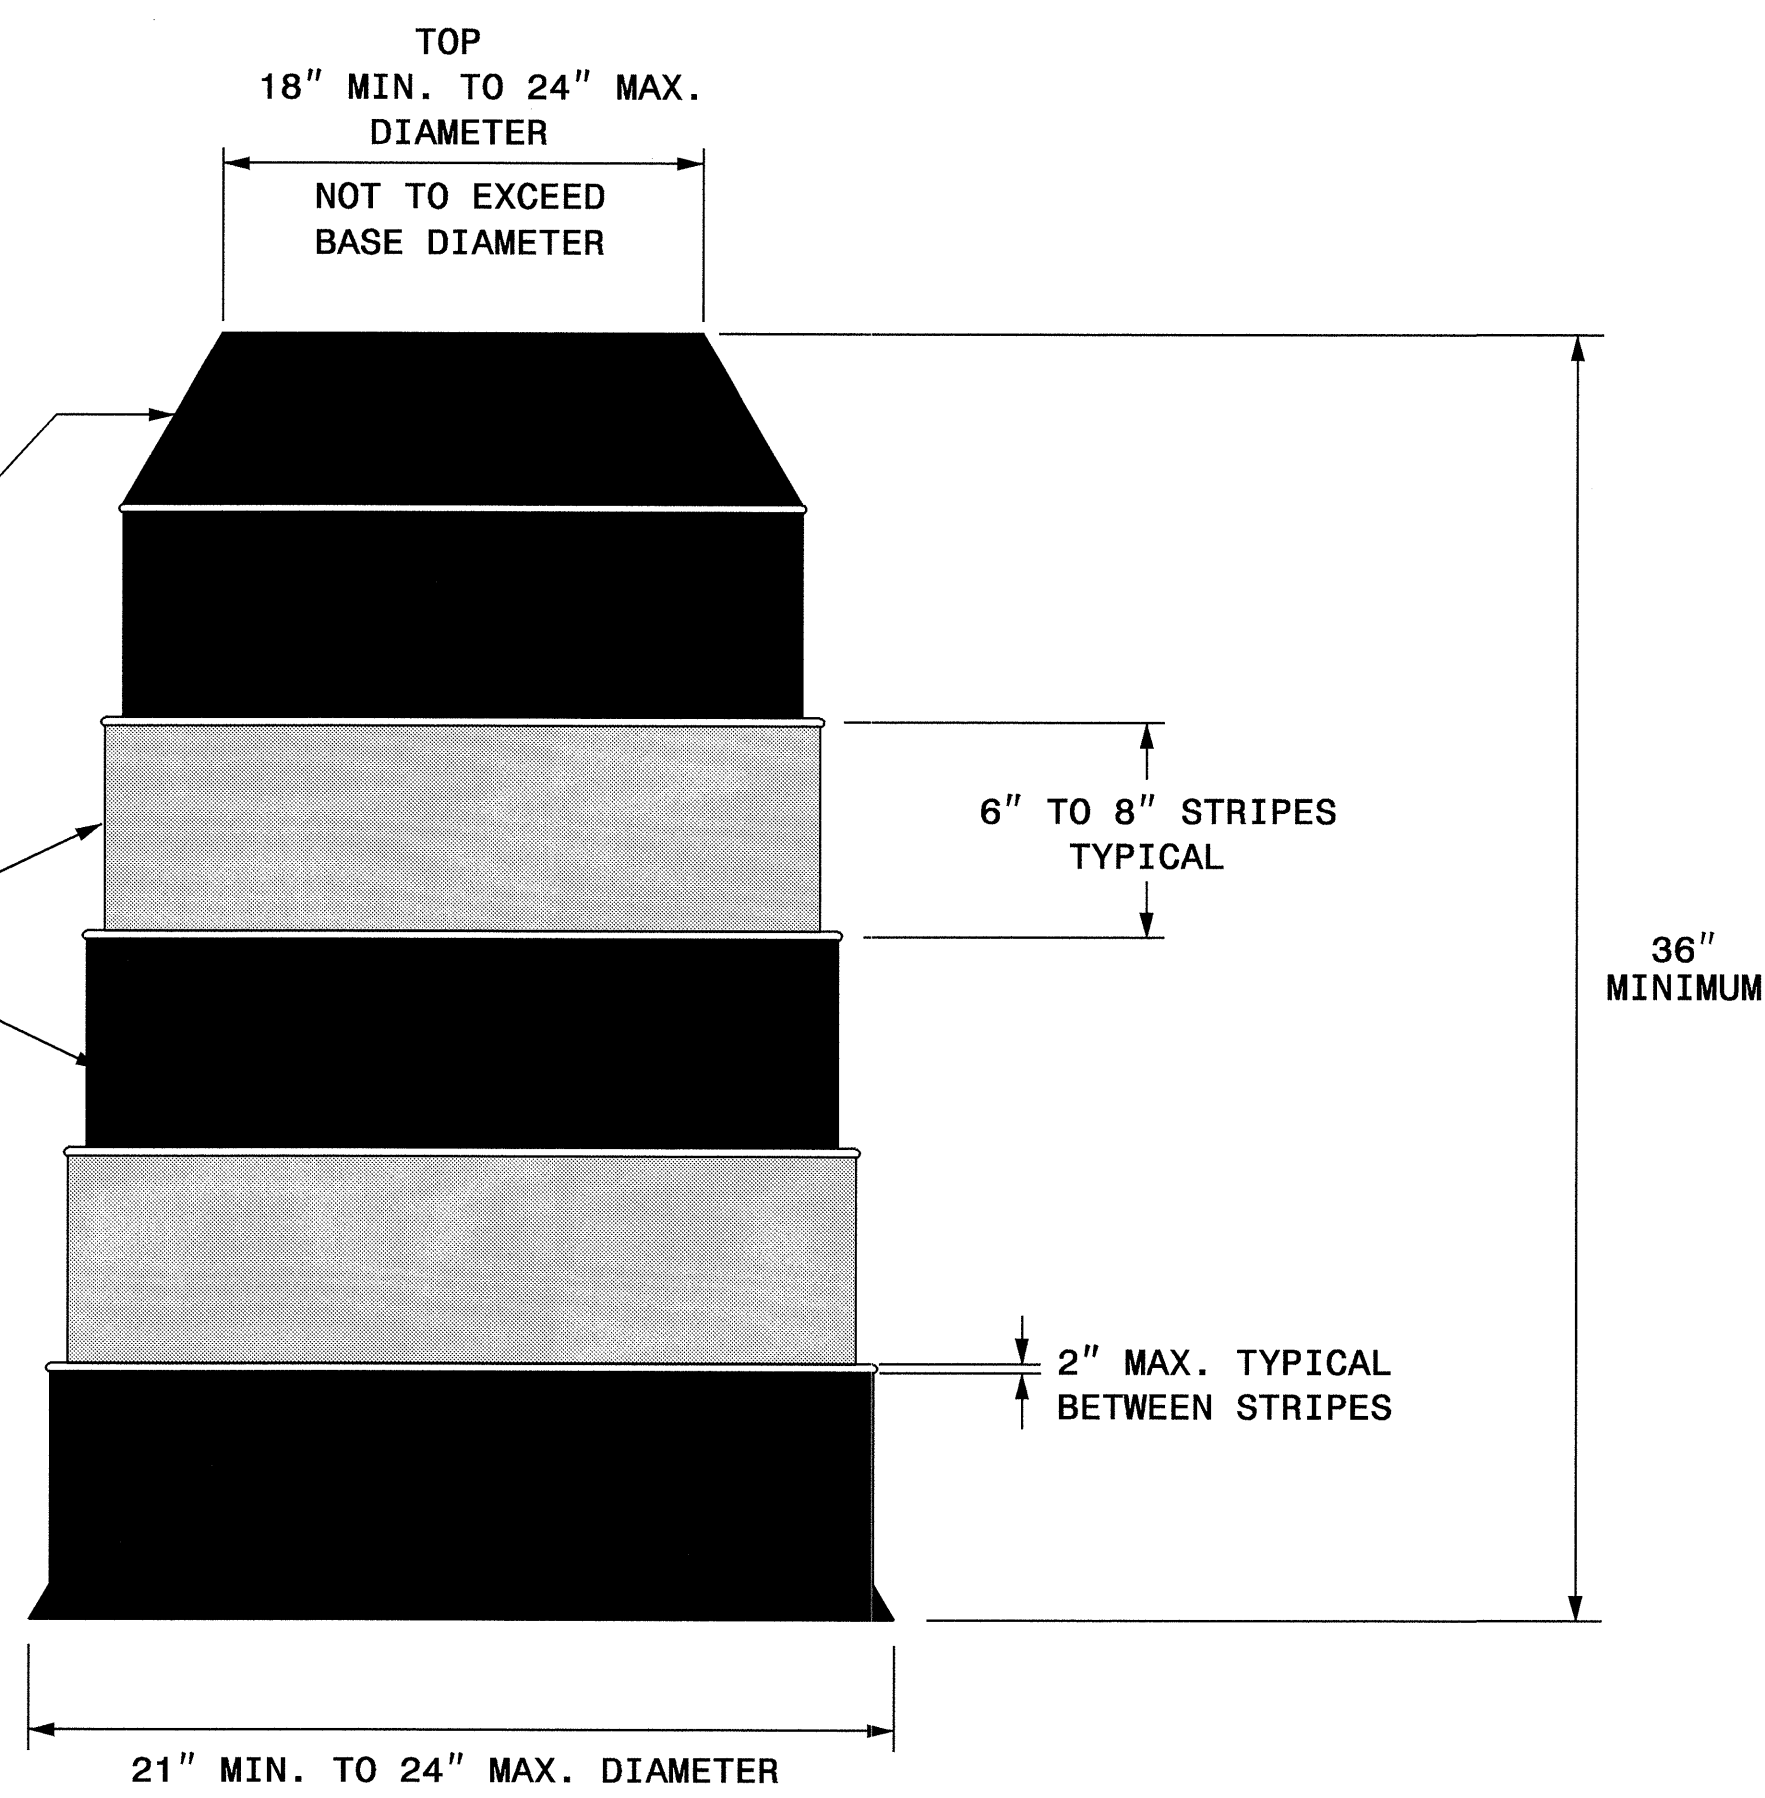

ORANGE, OR FLUORESCENT RED-ORANGE
ULTRA VIOLET STABILIZED
IMPACT RESISTANT PLASTIC

CIRCUMFERENTIAL
ALTERNATE WHITE & ORANGE
RETROREFLECTIVE STRIPES,
3 ORANGE & 2 WHITE MINIMUM
COVERING ENTIRE OUTSIDE

GENERAL NOTES

- BALLASTING SHALL BE ACHIEVED BY THE SAND BAG, TIRE-SIDEWALL BALLAST, OR PREFORMED WEIGHTED BASE BALLASTING METHODS. DO NOT PLACE BALLAST ON TOP OF THE DRUM, NOR AS TO PRESENT A HAZARD WHEN STRUCK.
- IF NECESSARY PLACE THE NAME OF THE AGENCY, CONTRACTOR, OR SUPPLIER ON NON-RETROREFLECTIVE DRUM SURFACES. SHOW THE LETTERS AND NUMBERS USING A NON-RETROREFLECTIVE COLOR AND NOT OVER 2" IN HEIGHT.

STATE OF
NORTH CAROLINA
DEPT. OF TRANSPORTATION
DIVISION OF HIGHWAYS
RALEIGH, N.C.

ENGLISH STANDARD DRAWING FOR
DRUMS

SHEET 1 OF 1
1130D01

16-AUG-2005 11:42
 P:\pcc\jason\B3805\Traffic\trafficcontrol\top\b3805_tc_tcp05.dgn
 jason AT WZ TC24167

APPROVED: <i>[Signature]</i> DATE: 8/02	REPLACEMENT DETAIL FOR RSD 1130.01						
	SCALE: NONE						
	DATE: 8/02						
	DWG. BY: MMM						
	DESIGN BY: MMM						
REVIEWED BY: MMM	<table border="1"> <tr> <th colspan="2">REVISIONS</th> </tr> <tr> <td> </td> <td> </td> </tr> <tr> <td> </td> <td> </td> </tr> </table>		REVISIONS				
REVISIONS							