


PROJECT REFERENCE NO.	SHEET NO.
38127	PM-2
RW SHEET NO.	
ROADWAY DESIGN ENGINEER	HYDRAULICS ENGINEER

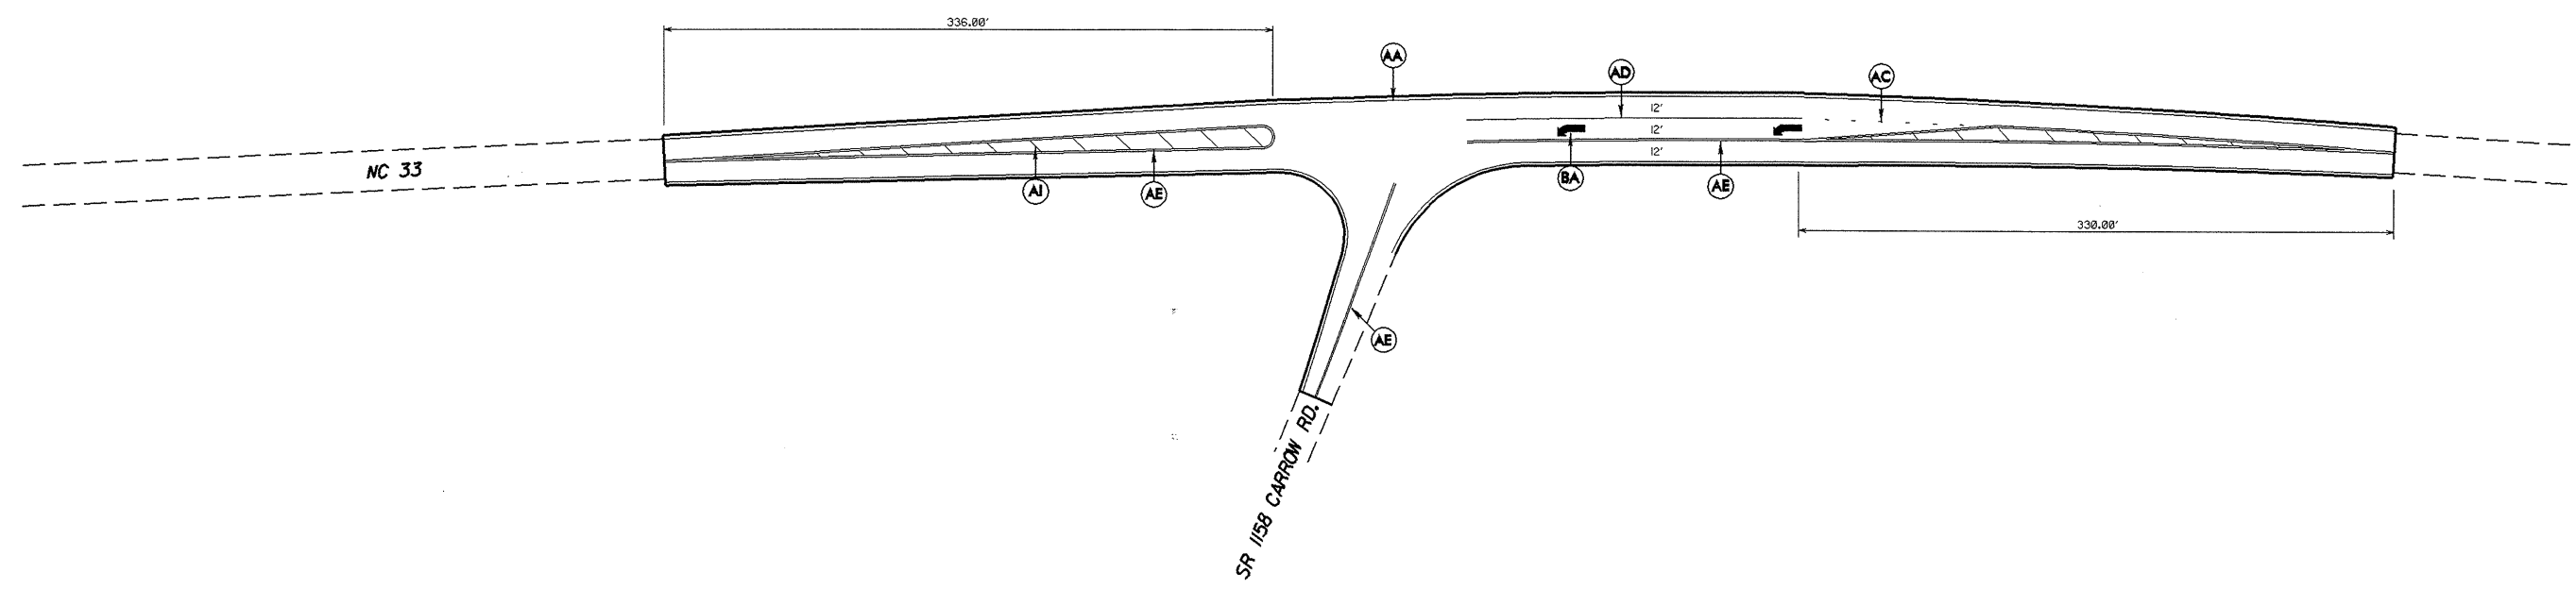

8/17/99

29-SEP-2005 09:31
 C:\projects\beaufort\nc_33_turnlane\33turns.ddc2.pm2.dgn
 \$\$\$\$1158RDNAME\$\$\$\$