


PROFILE 14 FEET LT OF -L-

BRIDGE NO. 30, 32930.1.1 B-3205

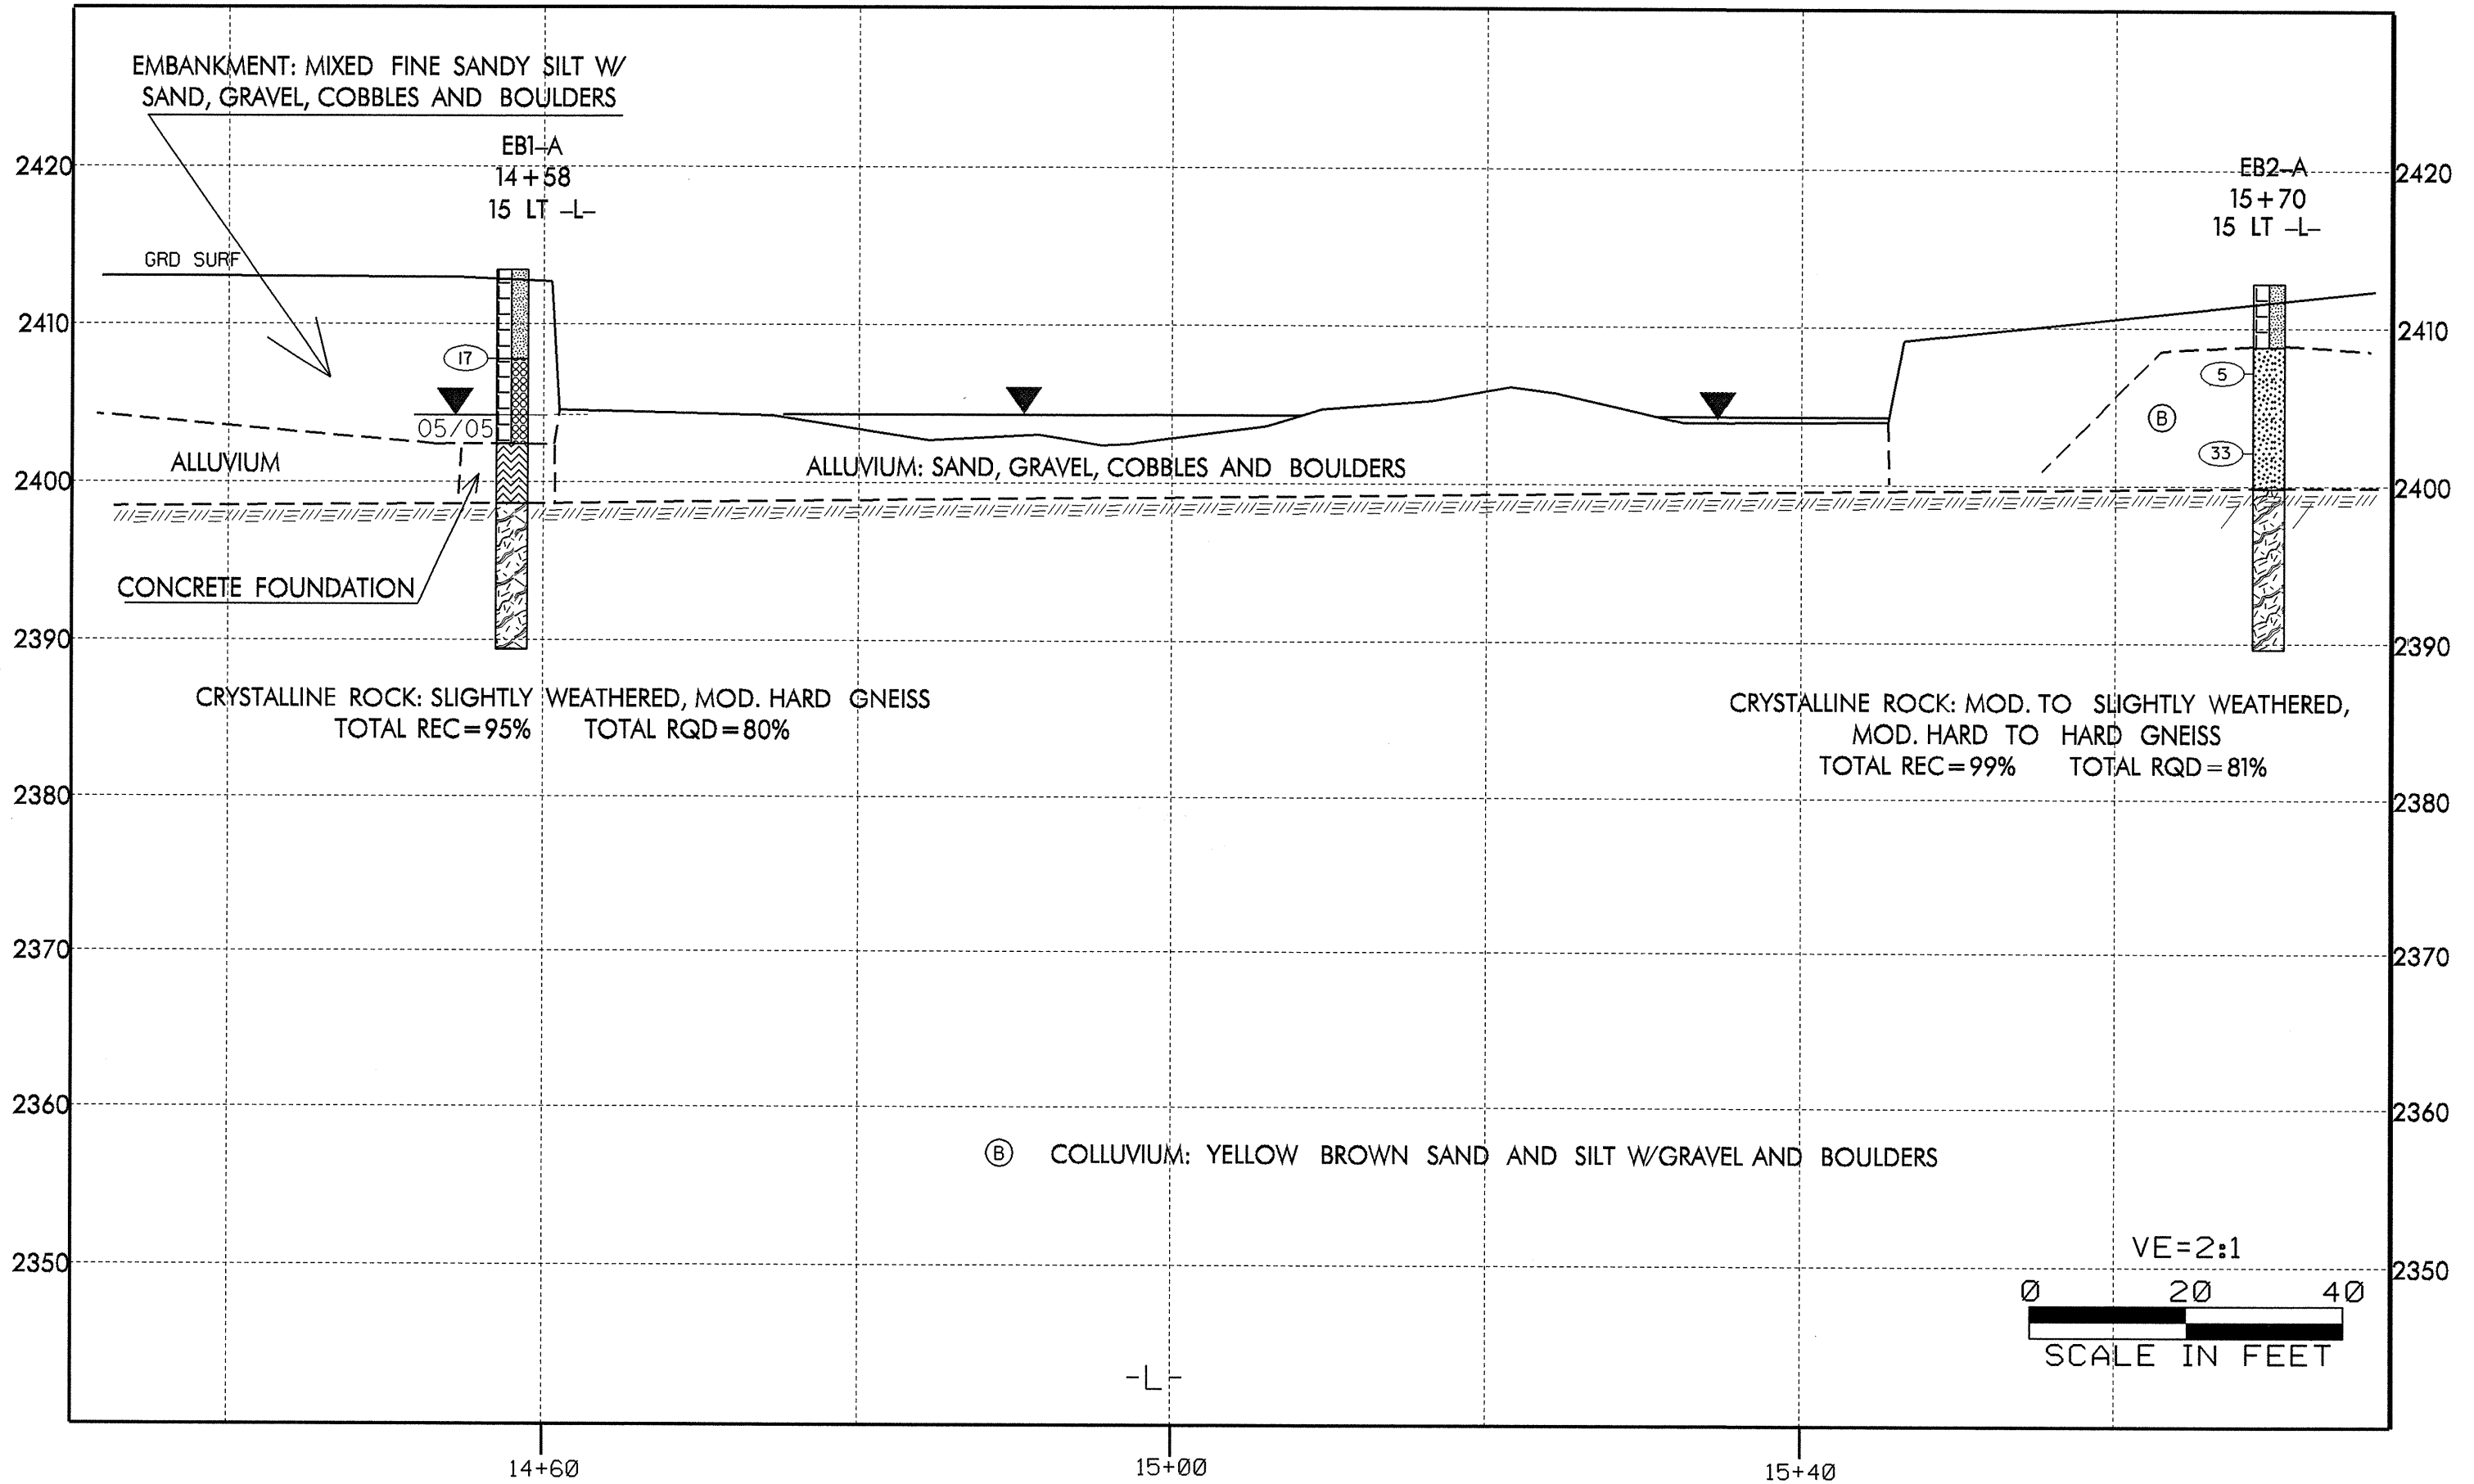

EMBANKMENT: MIXED FINE SANDY SILT W/ SAND, GRAVEL, COBBLES AND BOULDERS

EBI-A
14+58
15 LT -L-

EB2-A
15+70
15 LT -L-

GRD SURF

17

05/05

5

B

33

ALLUVIUM

ALLUVIUM: SAND, GRAVEL, COBBLES AND BOULDERS


CONCRETE FOUNDATION

CRYSTALLINE ROCK: SLIGHTLY WEATHERED, MOD. HARD GNEISS
TOTAL REC=95% TOTAL RQD=80%

CRYSTALLINE ROCK: MOD. TO SLIGHTLY WEATHERED,
MOD. HARD TO HARD GNEISS
TOTAL REC=99% TOTAL RQD=81%

B COLLUVIUM: YELLOW BROWN SAND AND SILT W/GRAVEL AND BOULDERS

VE=2:1

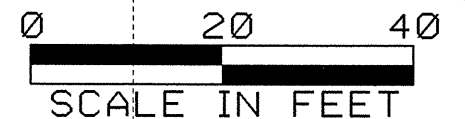

-L-

14+60

15+00

15+40