



PLAN OF SPAN A

FOR ADDITIONAL REINFORCING STEEL IN BOX BEAM UNITS, SEE "3'-0\"/>

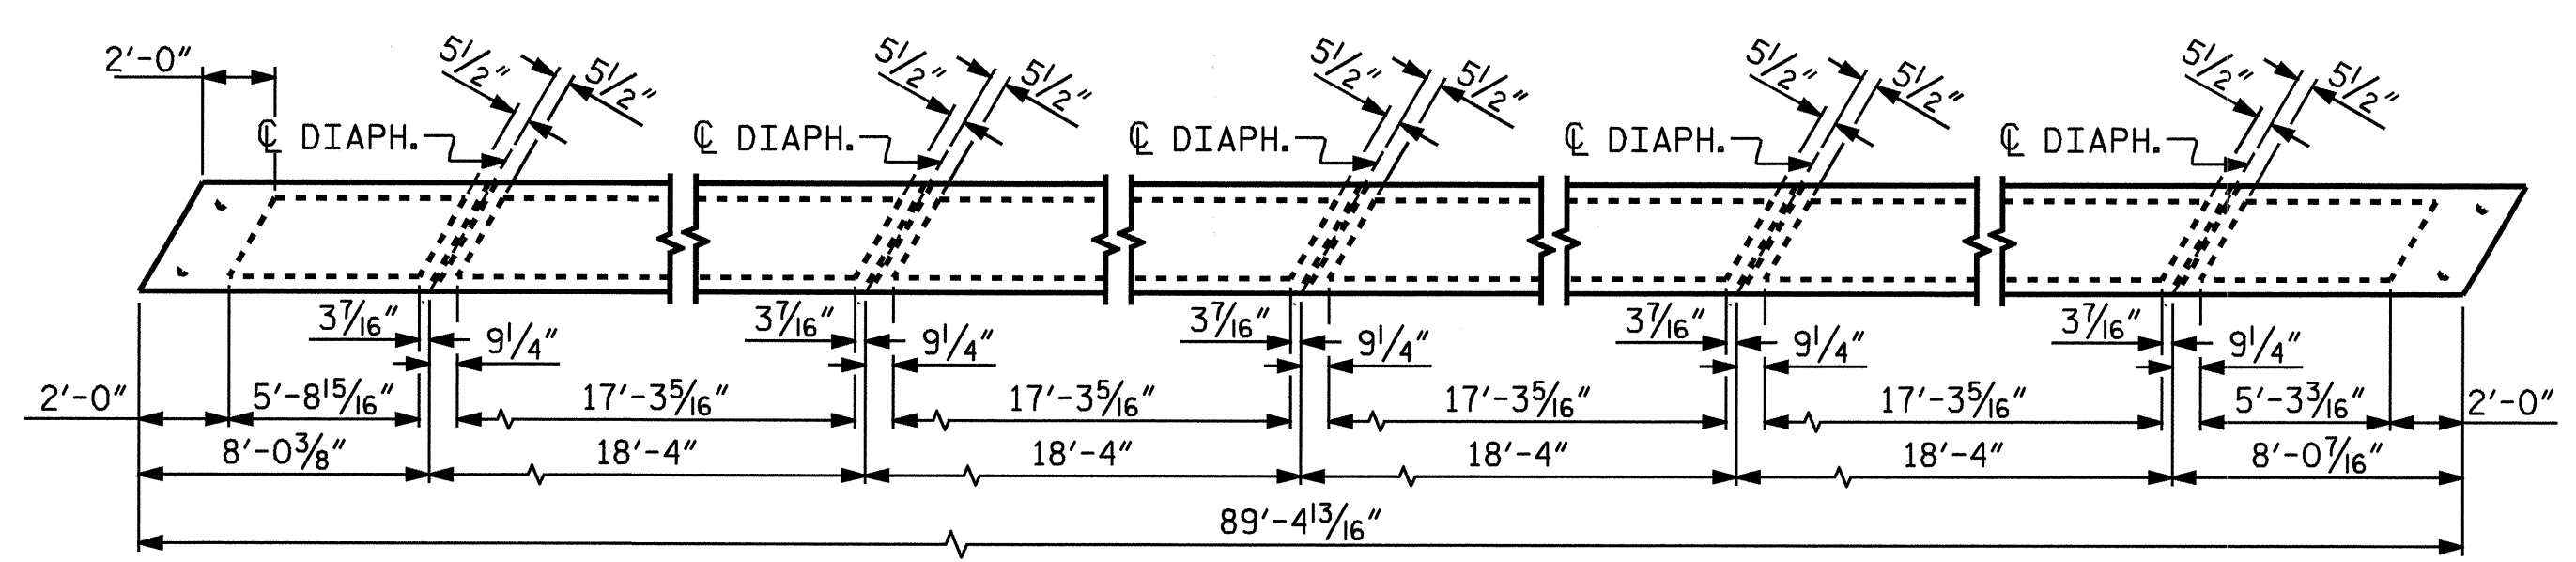

PLAN OF BOX BEAM UNIT - SPAN A
(SHOWING LOCATION OF VOIDS AND DIAPHRAGMS)

PROJECT NO. B-3205
MADISON COUNTY
 STATION: 14+81.00 -L-

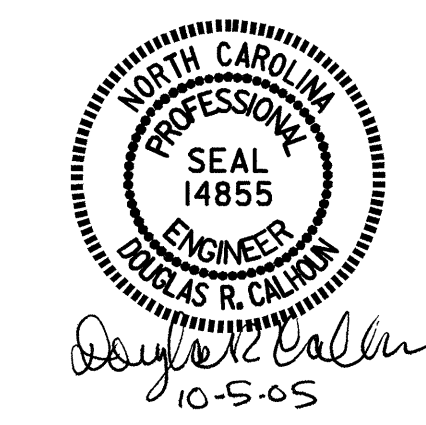

STATE OF NORTH CAROLINA DEPARTMENT OF TRANSPORTATION RALEIGH					
PLAN OF SPAN A					
REVISIONS					
NO.	BY:	DATE:	NO.	BY:	DATE:
1			3		
2			4		
SHEET NO.					S-5
TOTAL SHEETS					21

DRAWN BY: T. A. HARRIS DATE: 5/18/05
 CHECKED BY: T. L. CLELLAND DATE: 5/23/05