| 8.13.1 | |
|------------------|------------------------|
| . 151 | |
| $\overline{z}CT$ | |
| ROJI | |
| PF | |
| TIP | |
| • | |
| | |
| | |
| | |
| 16 | |
| 120 | and the second |
| | |
| | - |
| | C201511 TIP PROJECT: 1 |


See Sheet B For Index of Sheets

| STATE | OF | NORT | | CAR | OLINA |
|-------|------|------|-----|-----|-------|
| DIVI | SION | | HIG | HWA | AYS |

NEW HANOVER - BRUNSWICK COUNTIES

LOCATION: CAPE FEAR MEMORIAL LIFT BRIDGE OVER THE CAPE FEAR RIVER

TYPE OF WORK: REPLACEMENT OF BRIDGE CONTROL SYSTEM

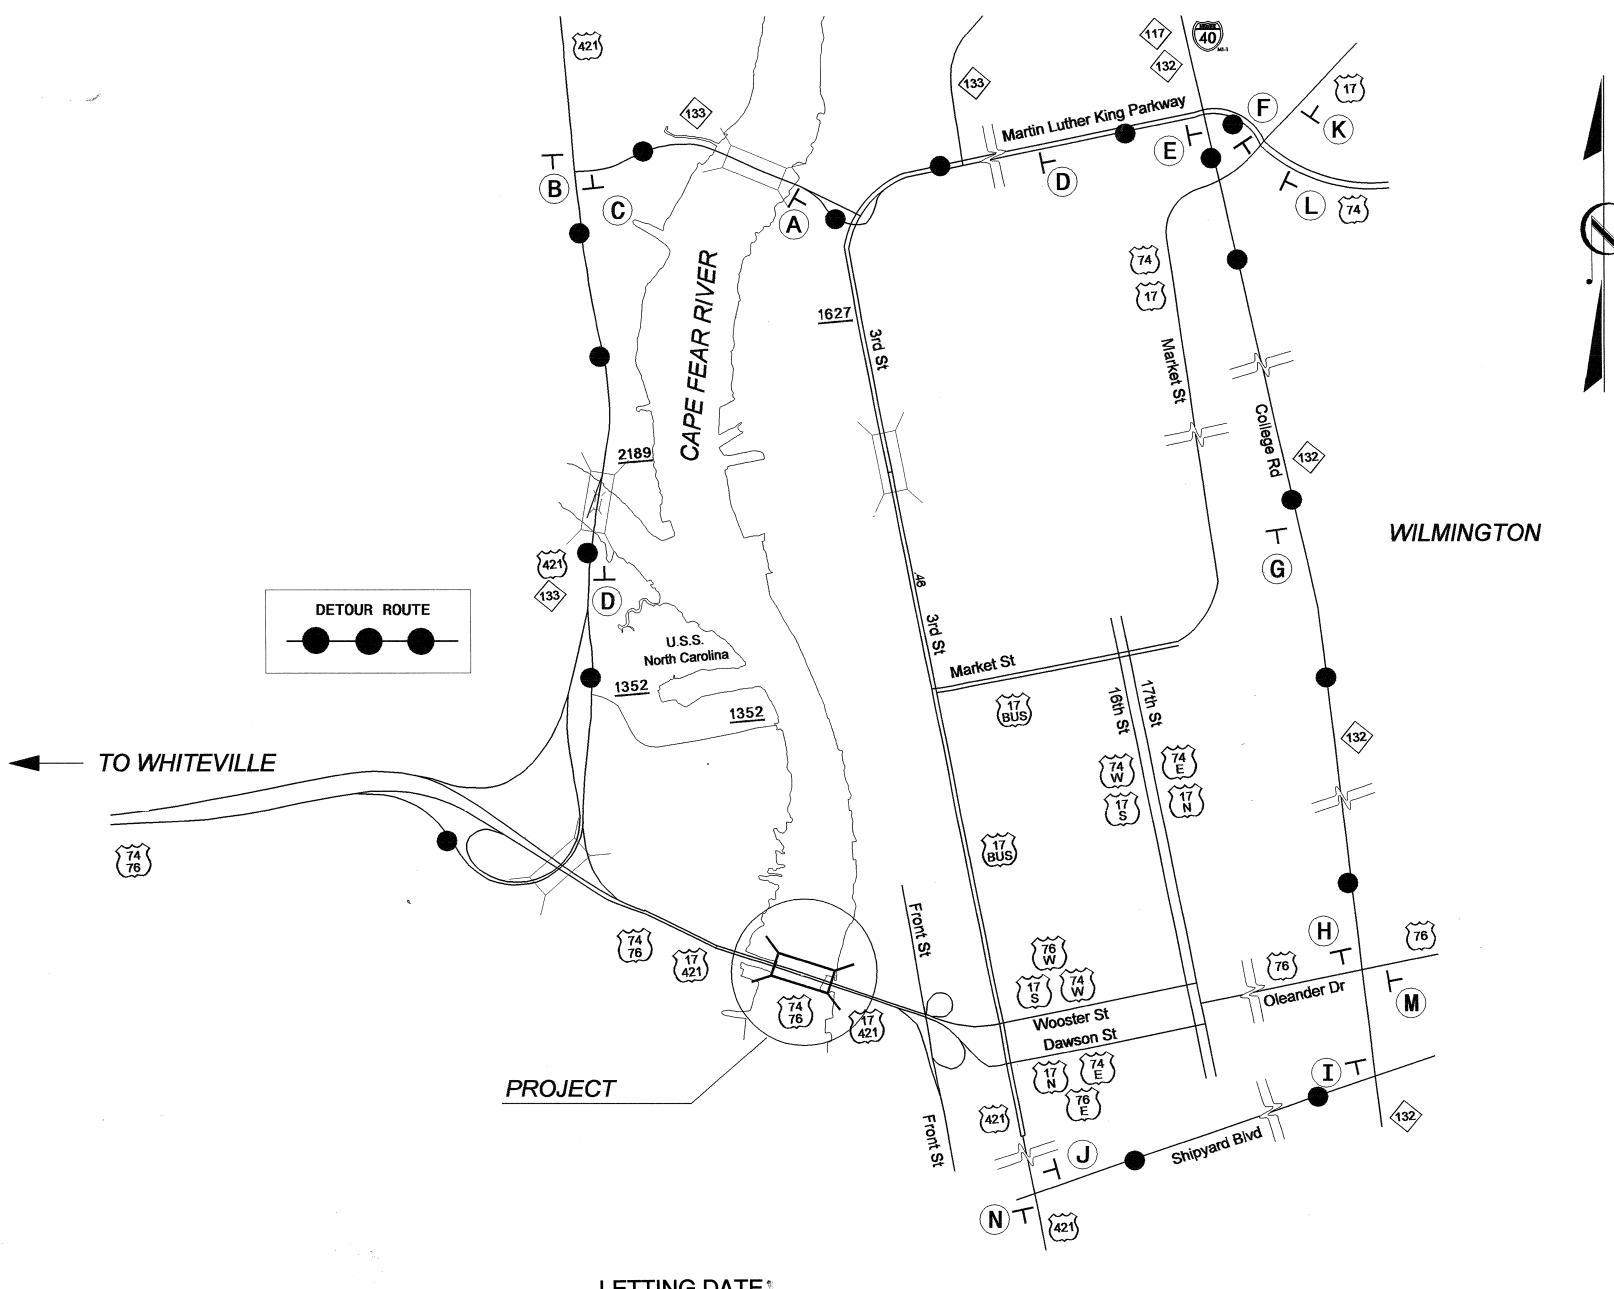

LETTING DATE

DECEMBER 20, 2005

15**B**.13.1

STATE PROJECT REFERENCE NO.