


STATE OF NORTH CAROLINA DEPT. OF TRANSPORTATION DIVISION OF HIGHWAYS RALEIGH, N.C.

ENGLISH DETAIL DRAWING FOR WHEELCHAIR RAMP AND EXISTING SIDEWALK WITH GRASS STRIP CURB CUT

SHEET 1 OF 5 848D06

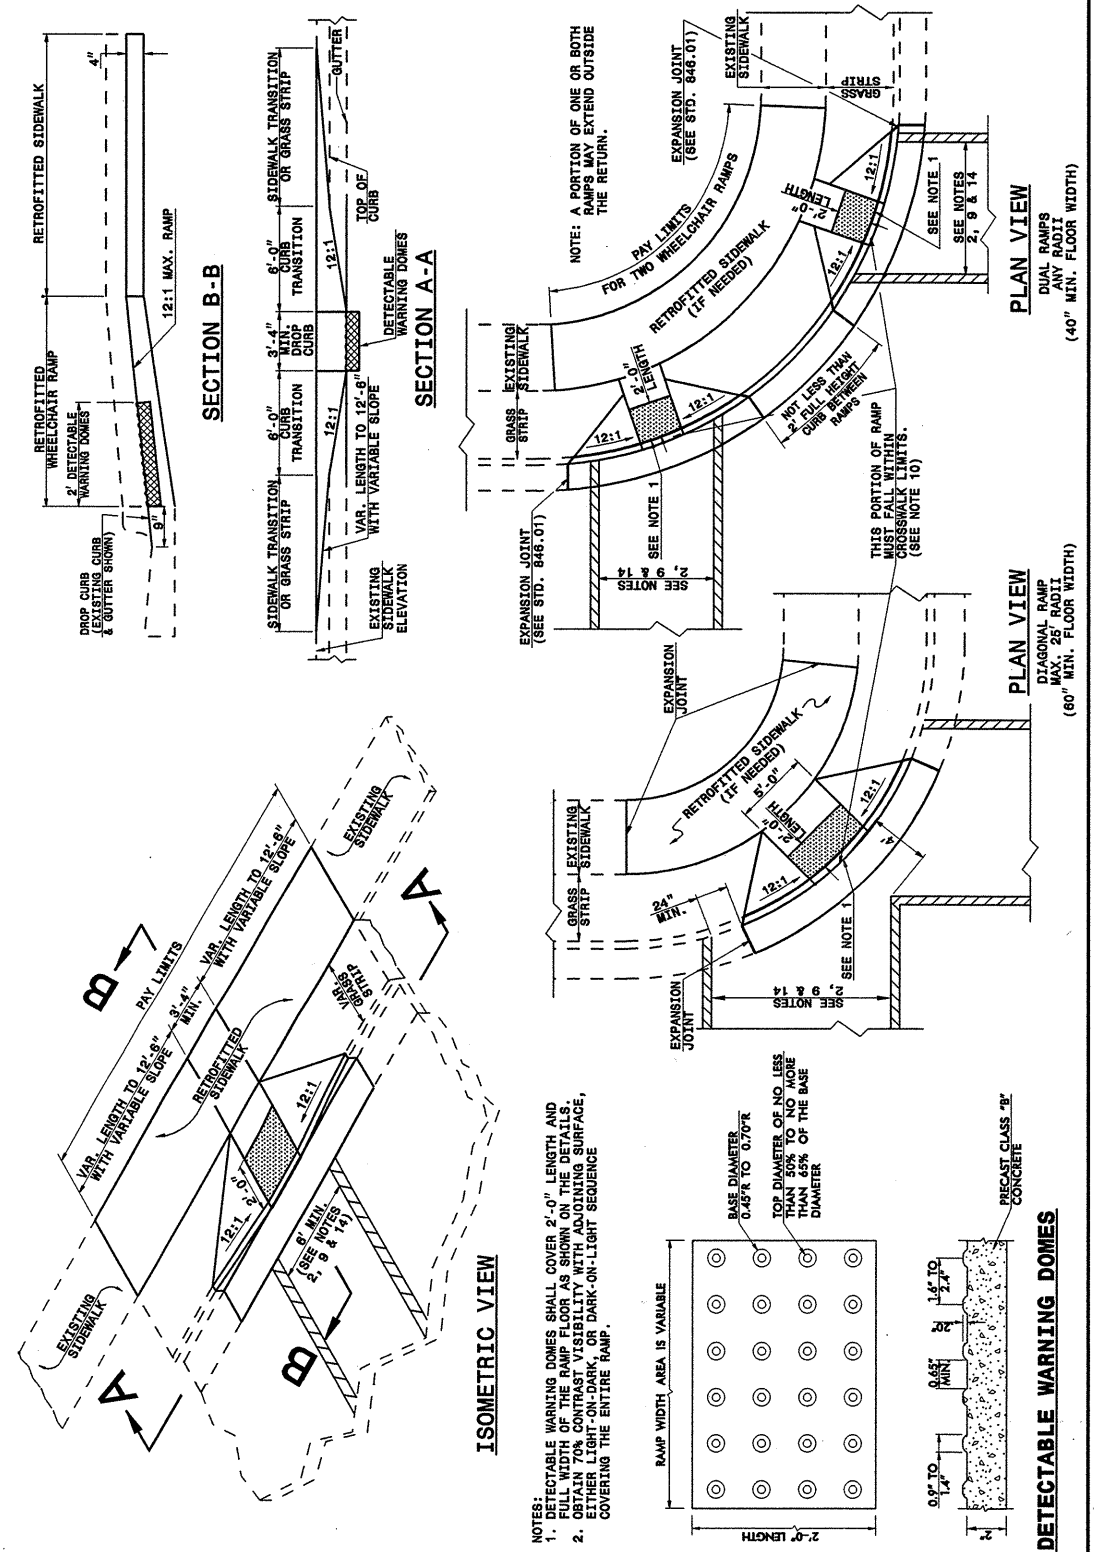

STATE OF NORTH CAROLINA DEPT. OF TRANSPORTATION DIVISION OF HIGHWAYS RALEIGH, N.C.


ENGLISH DETAIL DRAWING FOR WHEELCHAIR RAMP AND EXISTING SIDEWALK WITH GRASS STRIP CURB CUT

SHEET 1 OF 5 848D06

STATE OF NORTH CAROLINA DEPT. OF TRANSPORTATION DIVISION OF HIGHWAYS RALEIGH, N.C.

ENGLISH DETAIL DRAWING FOR WHEELCHAIR RAMP AND EXISTING SIDEWALK ADJACENT TO CURB CURB CUT

SHEET 2 OF 5 848D06

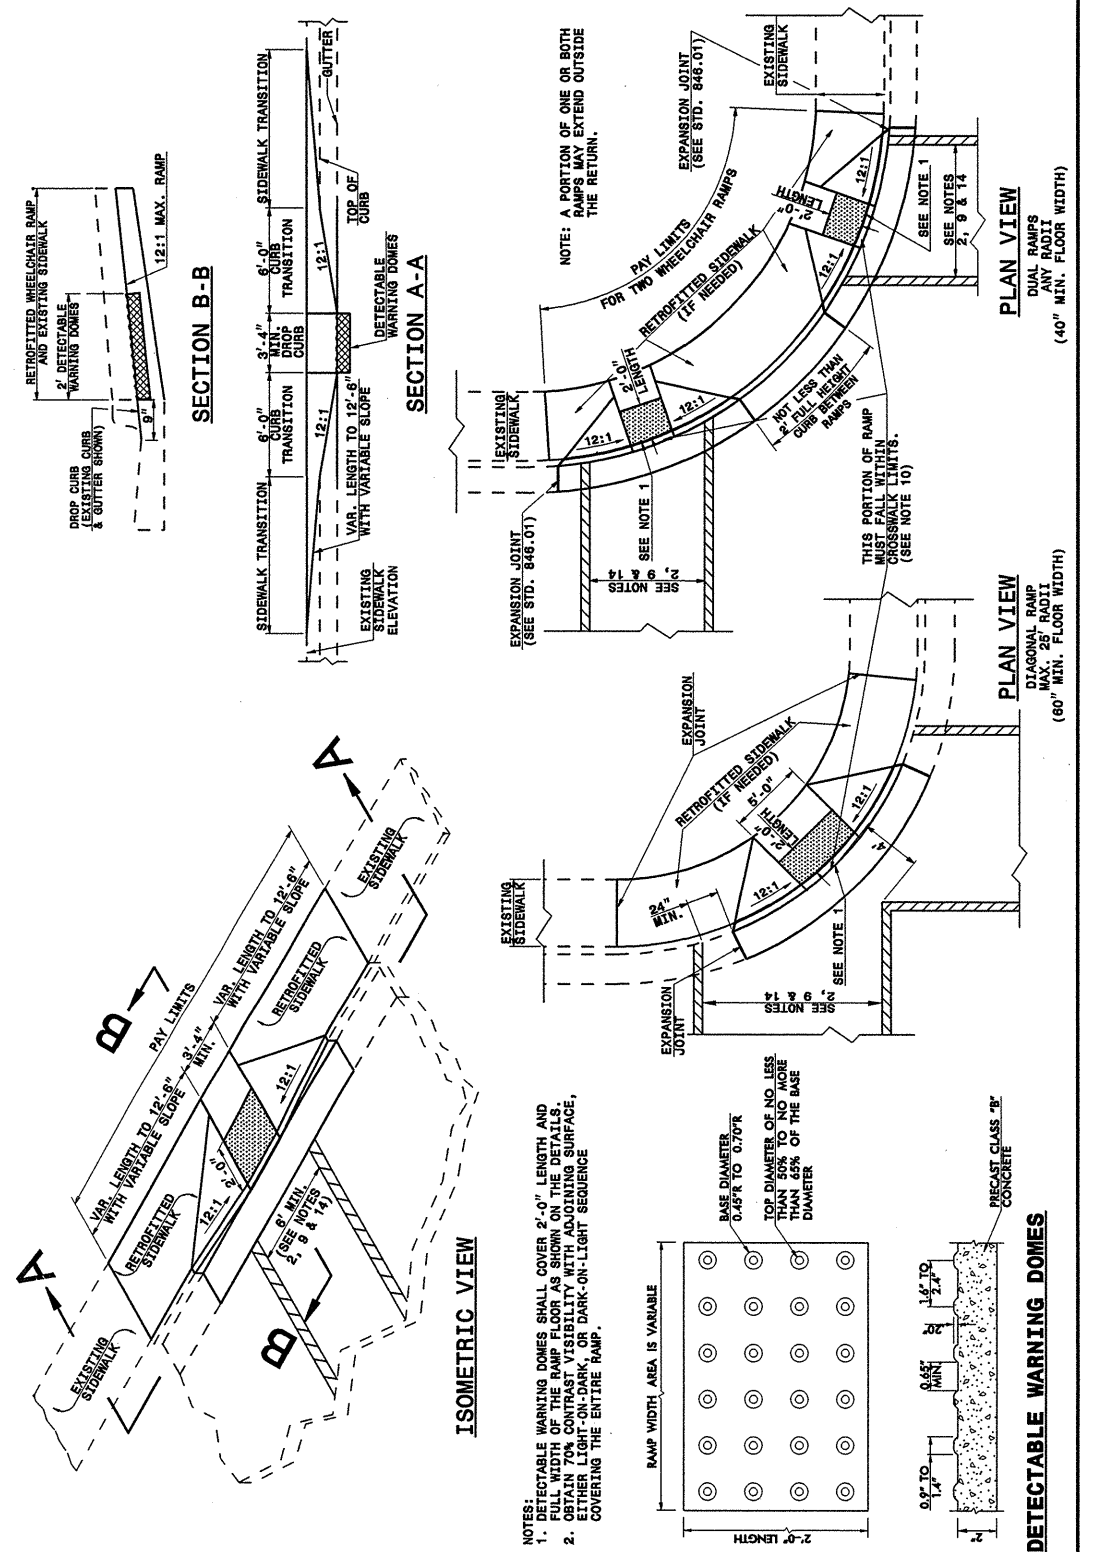

STATE OF NORTH CAROLINA DEPT. OF TRANSPORTATION DIVISION OF HIGHWAYS RALEIGH, N.C.

ENGLISH DETAIL DRAWING FOR WHEELCHAIR RAMP AND EXISTING SIDEWALK ADJACENT TO CURB CURB CUT

SHEET 2 OF 5 848D06

12-SEP-2005 14:07
S:\projects\stds\Special Details\ericward\stds\02-stds to Special Details\english\84806\0848d06.dgn
ericward AT P5222293

PROJECT SERVICES UNIT
STANDARDS AND SPECIAL DESIGN
Office 919-250-4128 FAX 919-250-4119

SEE PLATE FOR TITLE

ORIGINAL BY: DETAIL 848D06 DATE:
MODIFIED BY: E.E. WARD DATE: 09-06-05
CHECKED BY: DATE:
FILE SPEC.: /usr/stds/02todetail/english/84806/848d06.dgn