
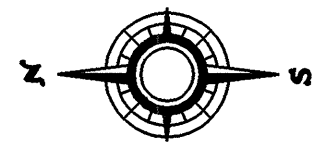


STATE	PROJECT NO.	SHEET NO.	TOTAL SHEETS
N.C.	7CR.10681.4, ETC	1	

- 7CR.10681.4
- 7CR.20681.4
- 7CR.306802.4
- 7CR.306803.4
- 7CR.306811.4

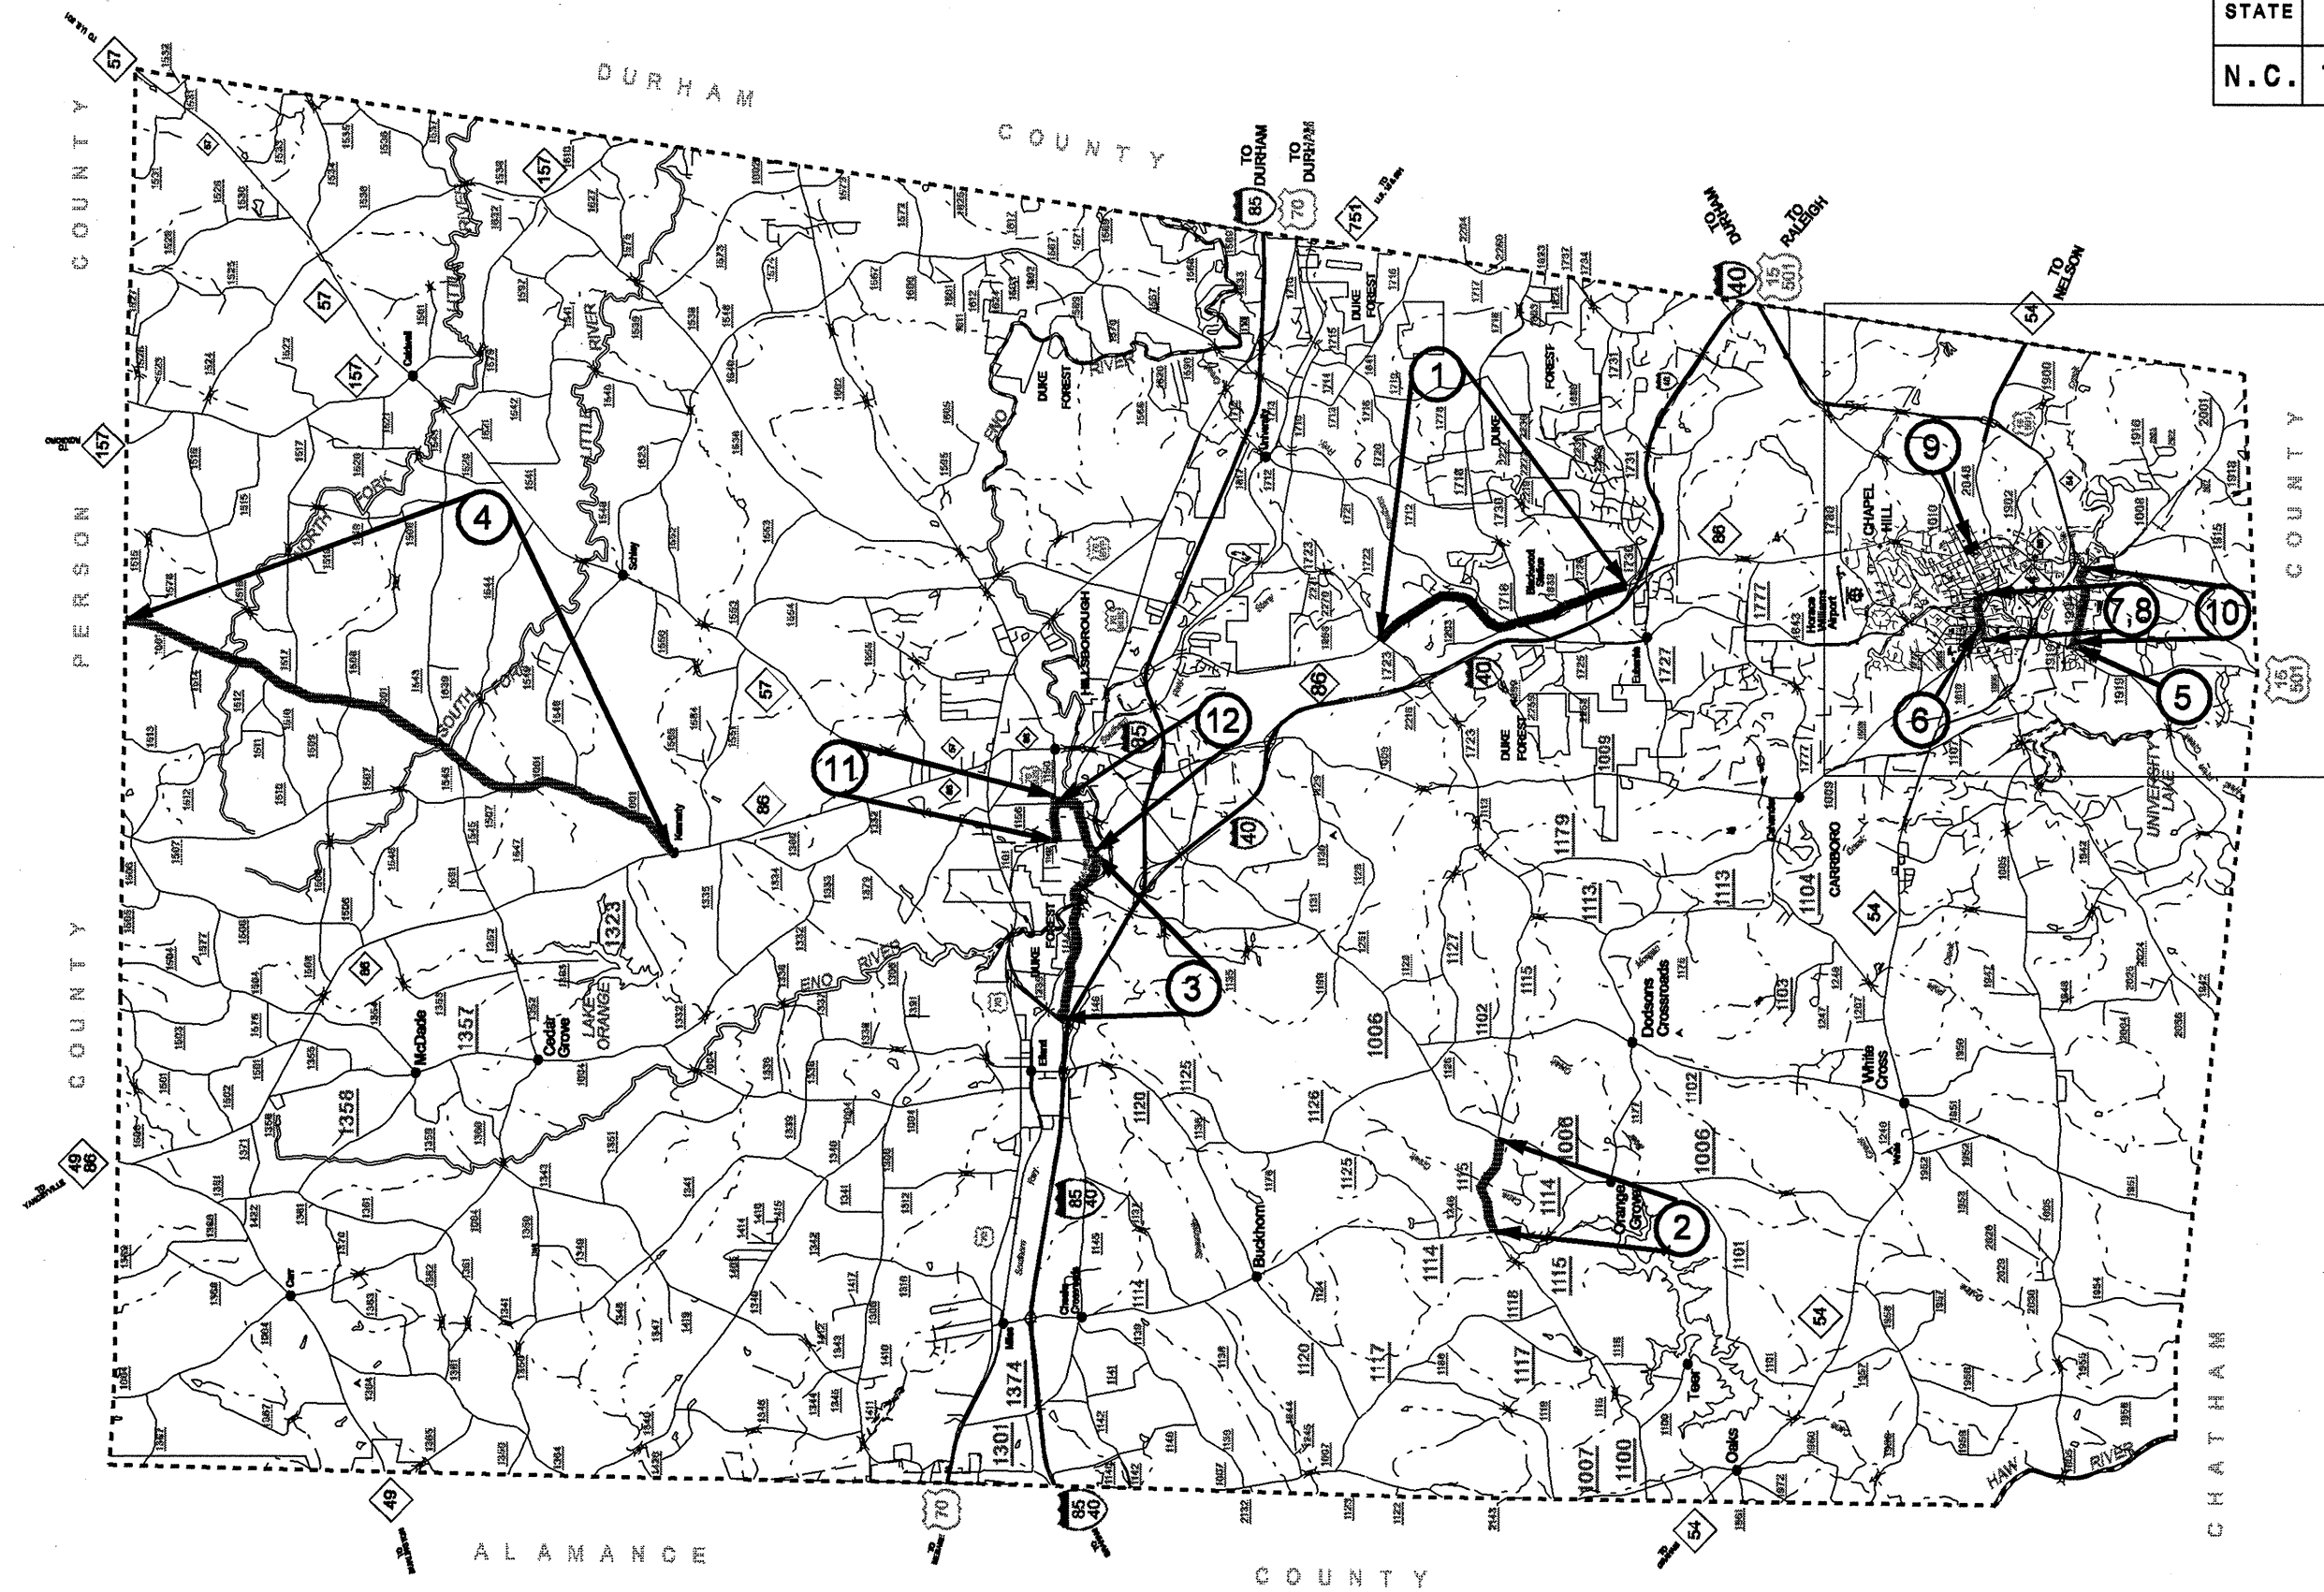

ORANGE COUNTY
NORTH CAROLINA

\$\$\$\$\$SYTIME\$\$\$\$\$
\$\$\$\$\$USER\$\$\$\$\$
\$\$\$\$\$DATE\$\$\$\$\$
\$\$\$\$\$PAGE\$\$\$\$\$