
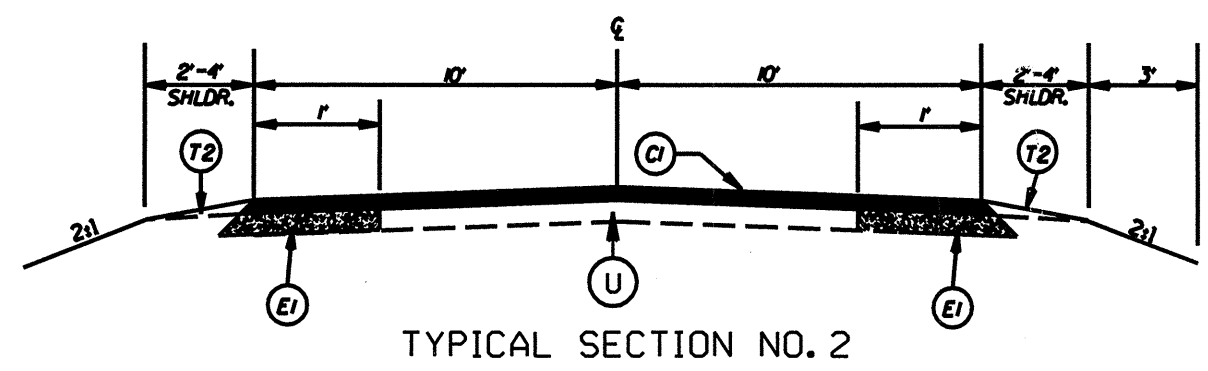
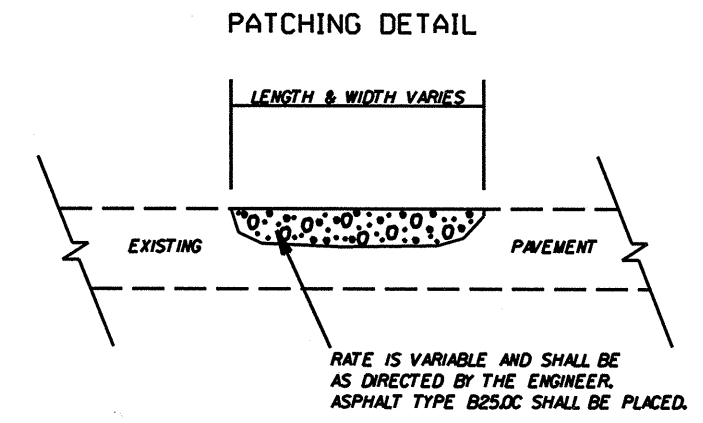



STATE	PROJECT NO.	SHEET NO.	TOTAL SHEETS
N.C.	ICR0845	3	
	ICR20849		
	ICR30846		
	ICR30847		

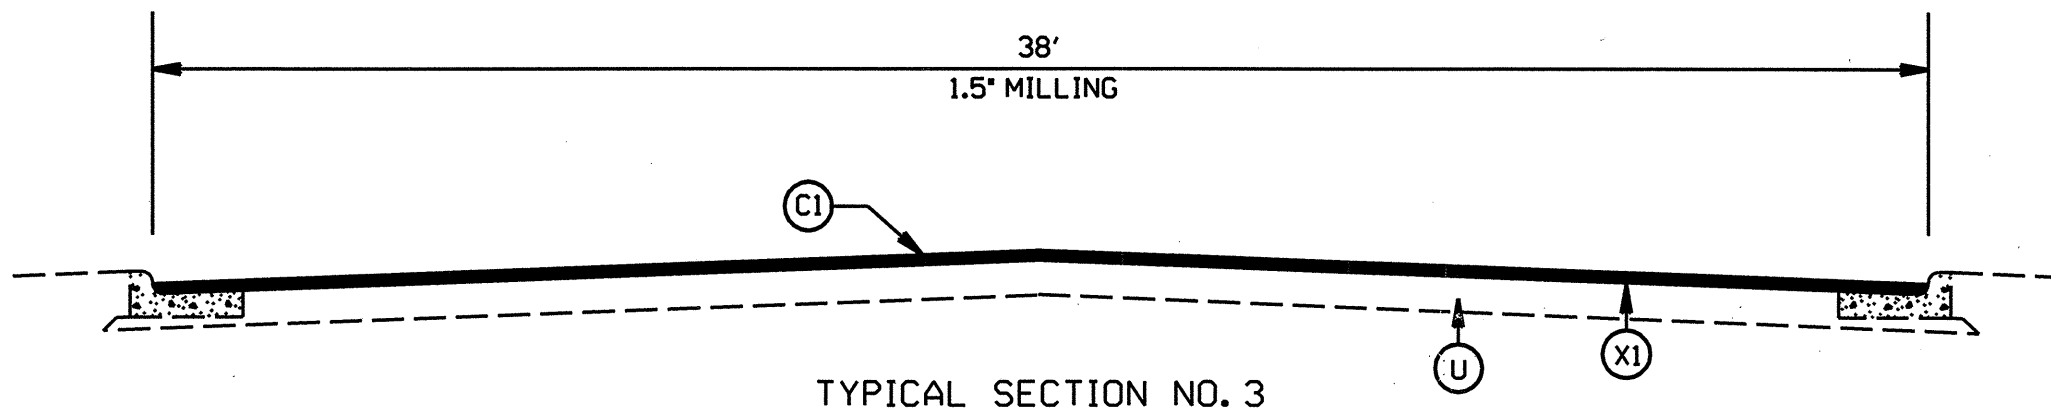

PAVEMENT SCHEDULE

(C1)	PROP. APPROX. 1.5" ASPHALT CONC. SURFACE COURSE, TYPE S9.5C, AT AN AVERAGE RATE OF 168 LBS. PER SQ. YD.
(E1)	PROP. APPROX. 5" ASPHALT CONC. BASE COURSE, TYPE B25.0C, AT AN AVERAGE RATE OF 570 LBS. PER SQ. YD.
(T1)	PROP. SHOULDER RECONSTRUCTION
(T2)	PROP. SHOULDER CONSTRUCTION
(U)	EXISTING PAVEMENT
(X1)	PROP. 1.5" MILLING ASPHALT CONC.

NOTE: PAVEMENT EDGE SLOPES ARE 1:1 UNLESS SHOWN OTHERWISE.

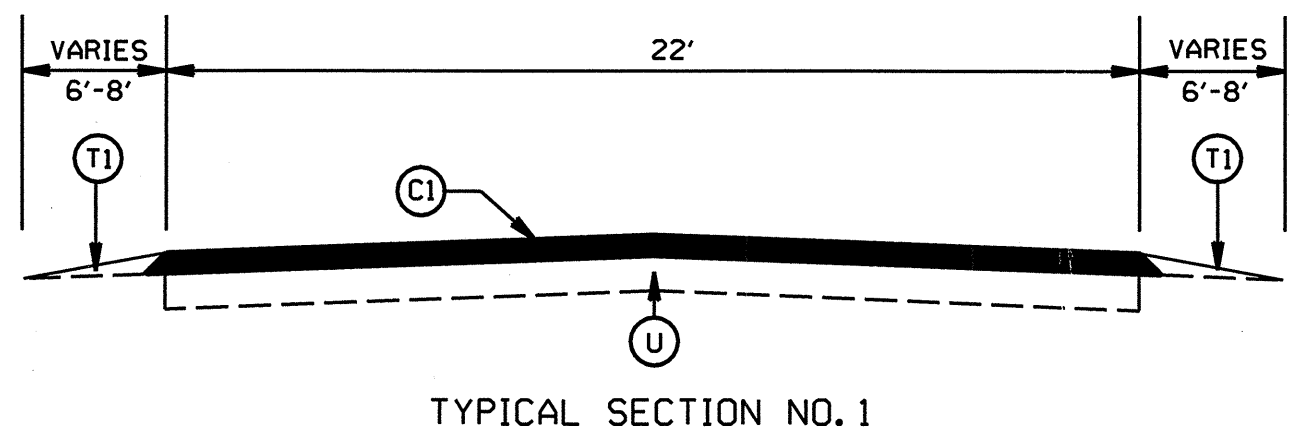

STANLY COUNTY RESURFACING

SCALE	-NA-		REVISIONS	
DATE				
DWG. BY	TWB			
DESIGN BY				
APPROVED				