


ELEV. (FT)

ELEV. (FT)

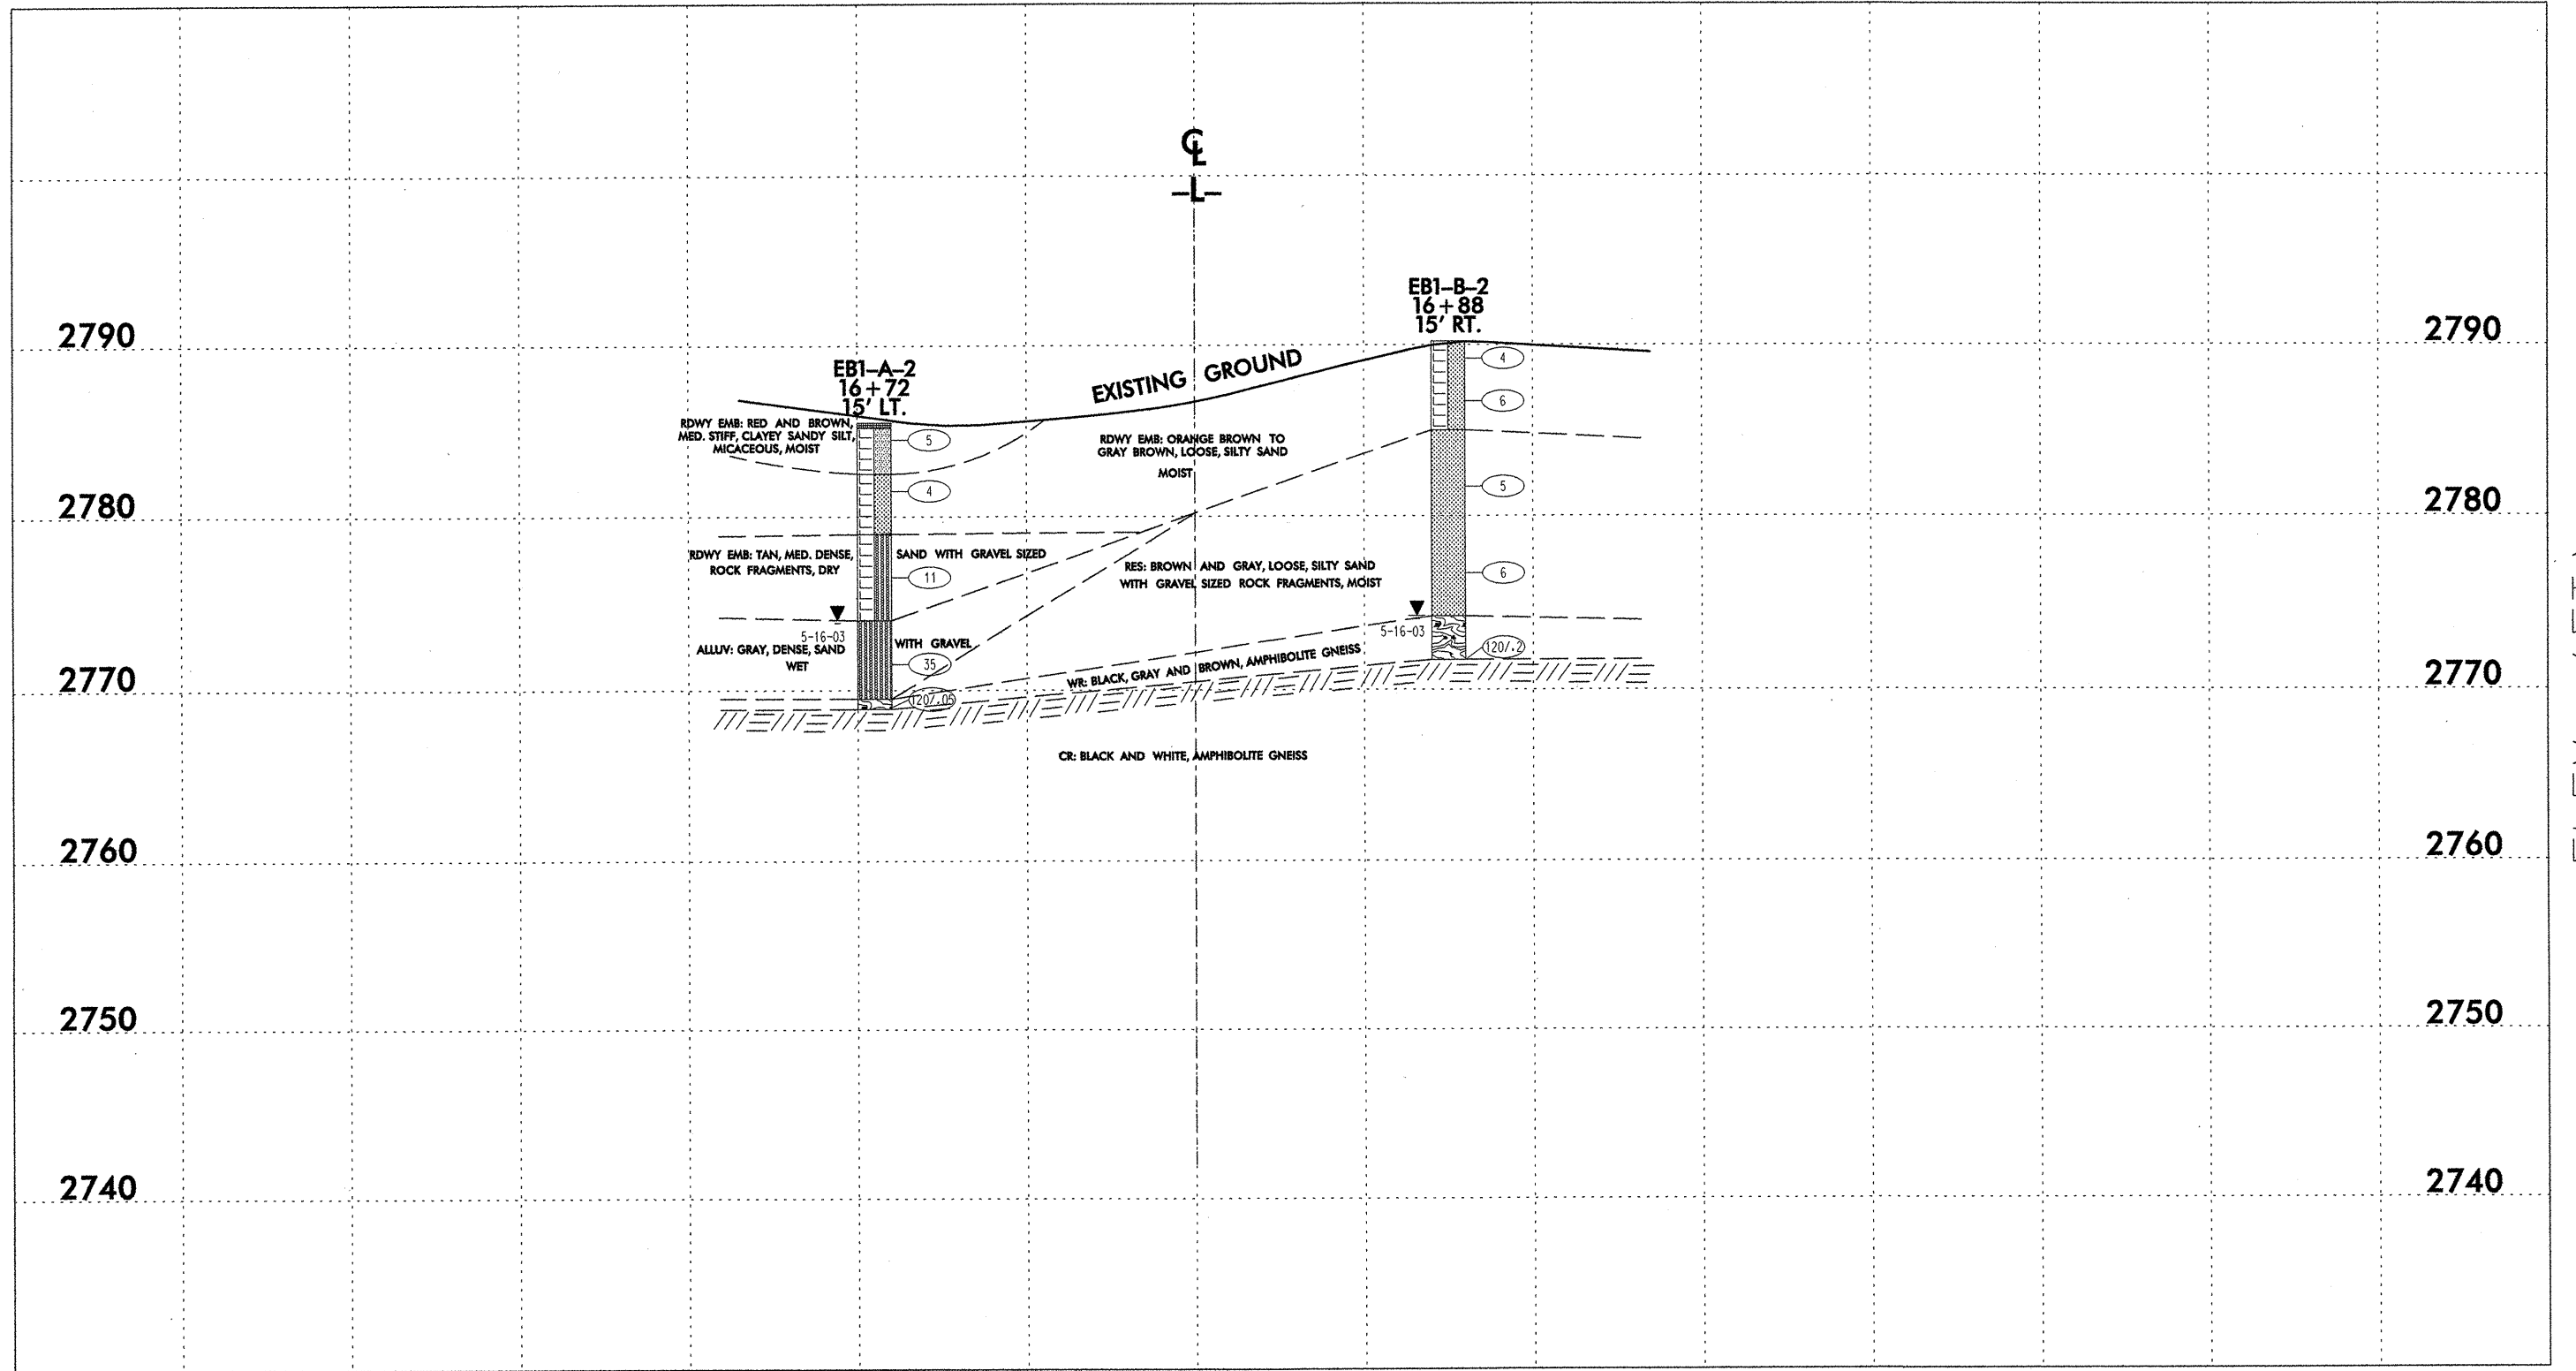

VERTICAL SCALE  
(FEET)

0 10 20



HORIZONTAL SCALE  
(FEET)

0 10 20



END BENT 1 CROSS SECTION

NCDOT PROJECT #: 8.1711301 (B-3300)  
ASHE CO., NC  
BRIDGE #57 ON NC 88  
OVER BUFFALO CREEK

TIERRA, INC  
2701 ROWLAND RD  
RALEIGH, N.C. 27615