



8.23.14

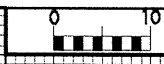

PROJ. REFERENCE NO.
B-3300

SHEET NO.
16 OF 29

230 220 210 200 190 180 170 160 150 140 130 120 110 100 90 80 70 60 50 40 30 20 10 0 10 20 30 40 50 60 70

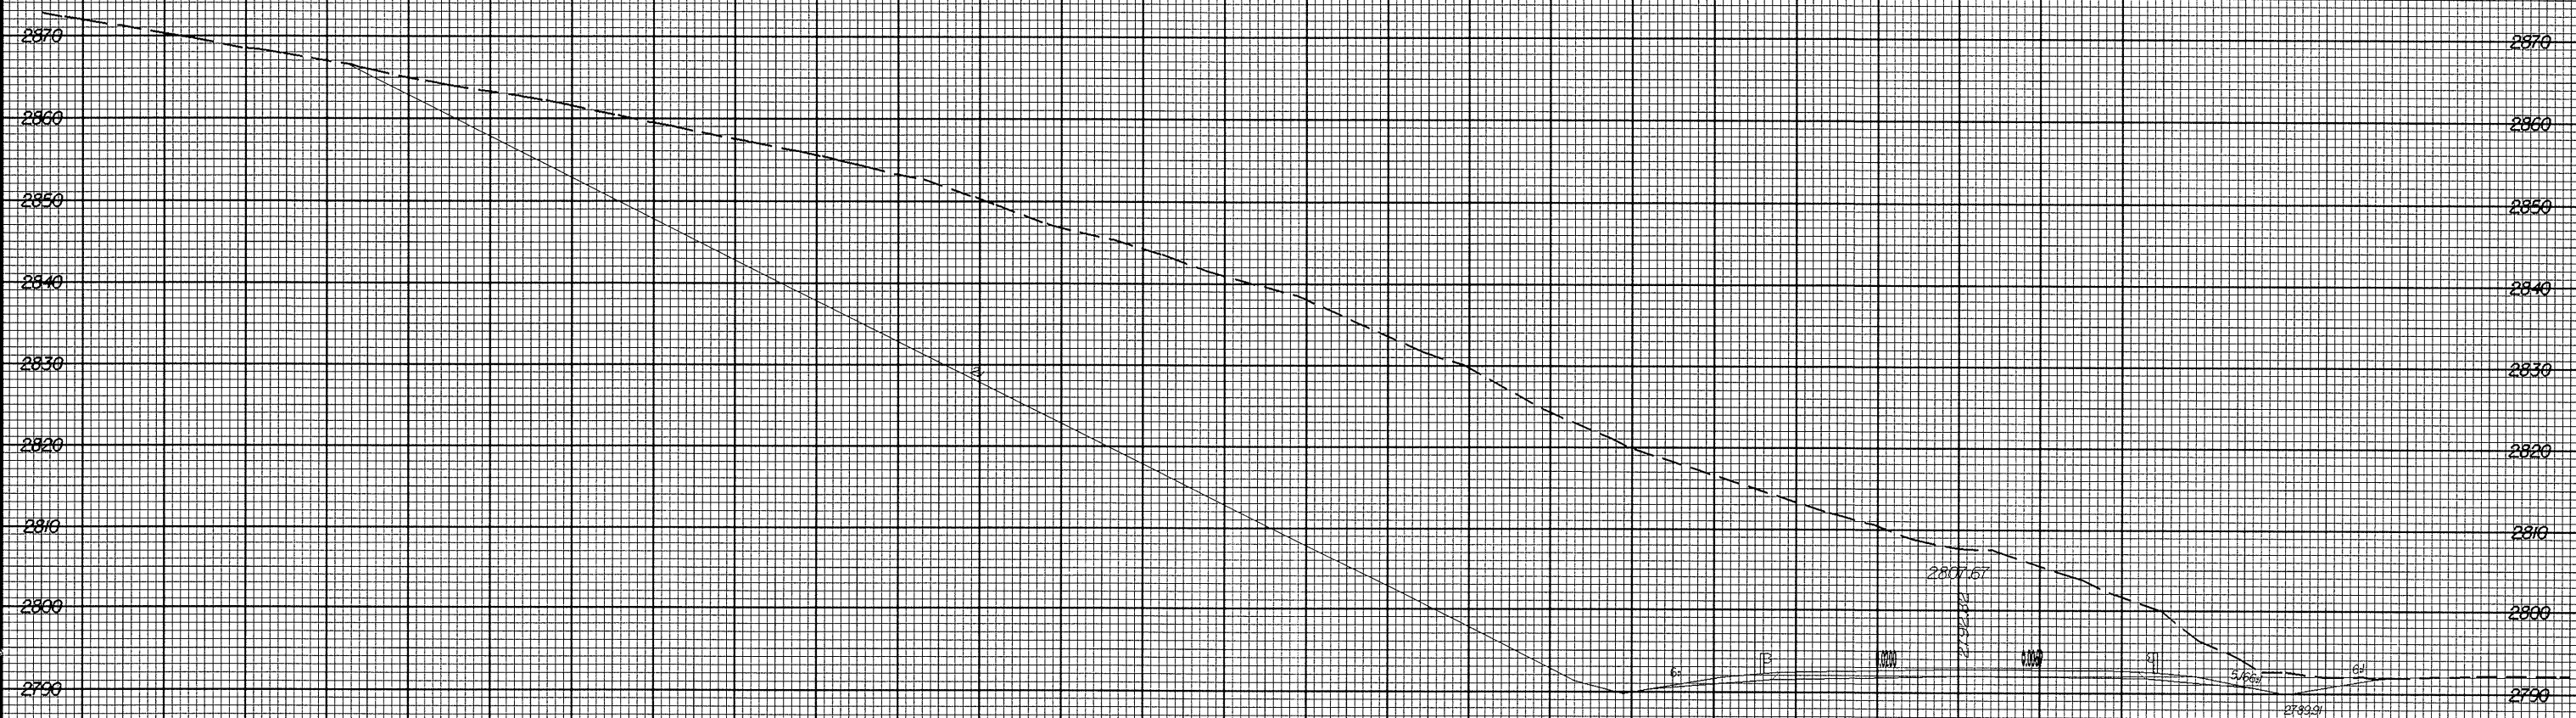

SYSTEMS
CONSULTANTS
ENGINEERS

18+50.0000

230 220 210 200 190 180 170 160 150 140 130 120 110 100 90 80 70 60 50 40 30 20 10 0 10 20 30 40 50 60 70