


PLAN OF RIP RAP

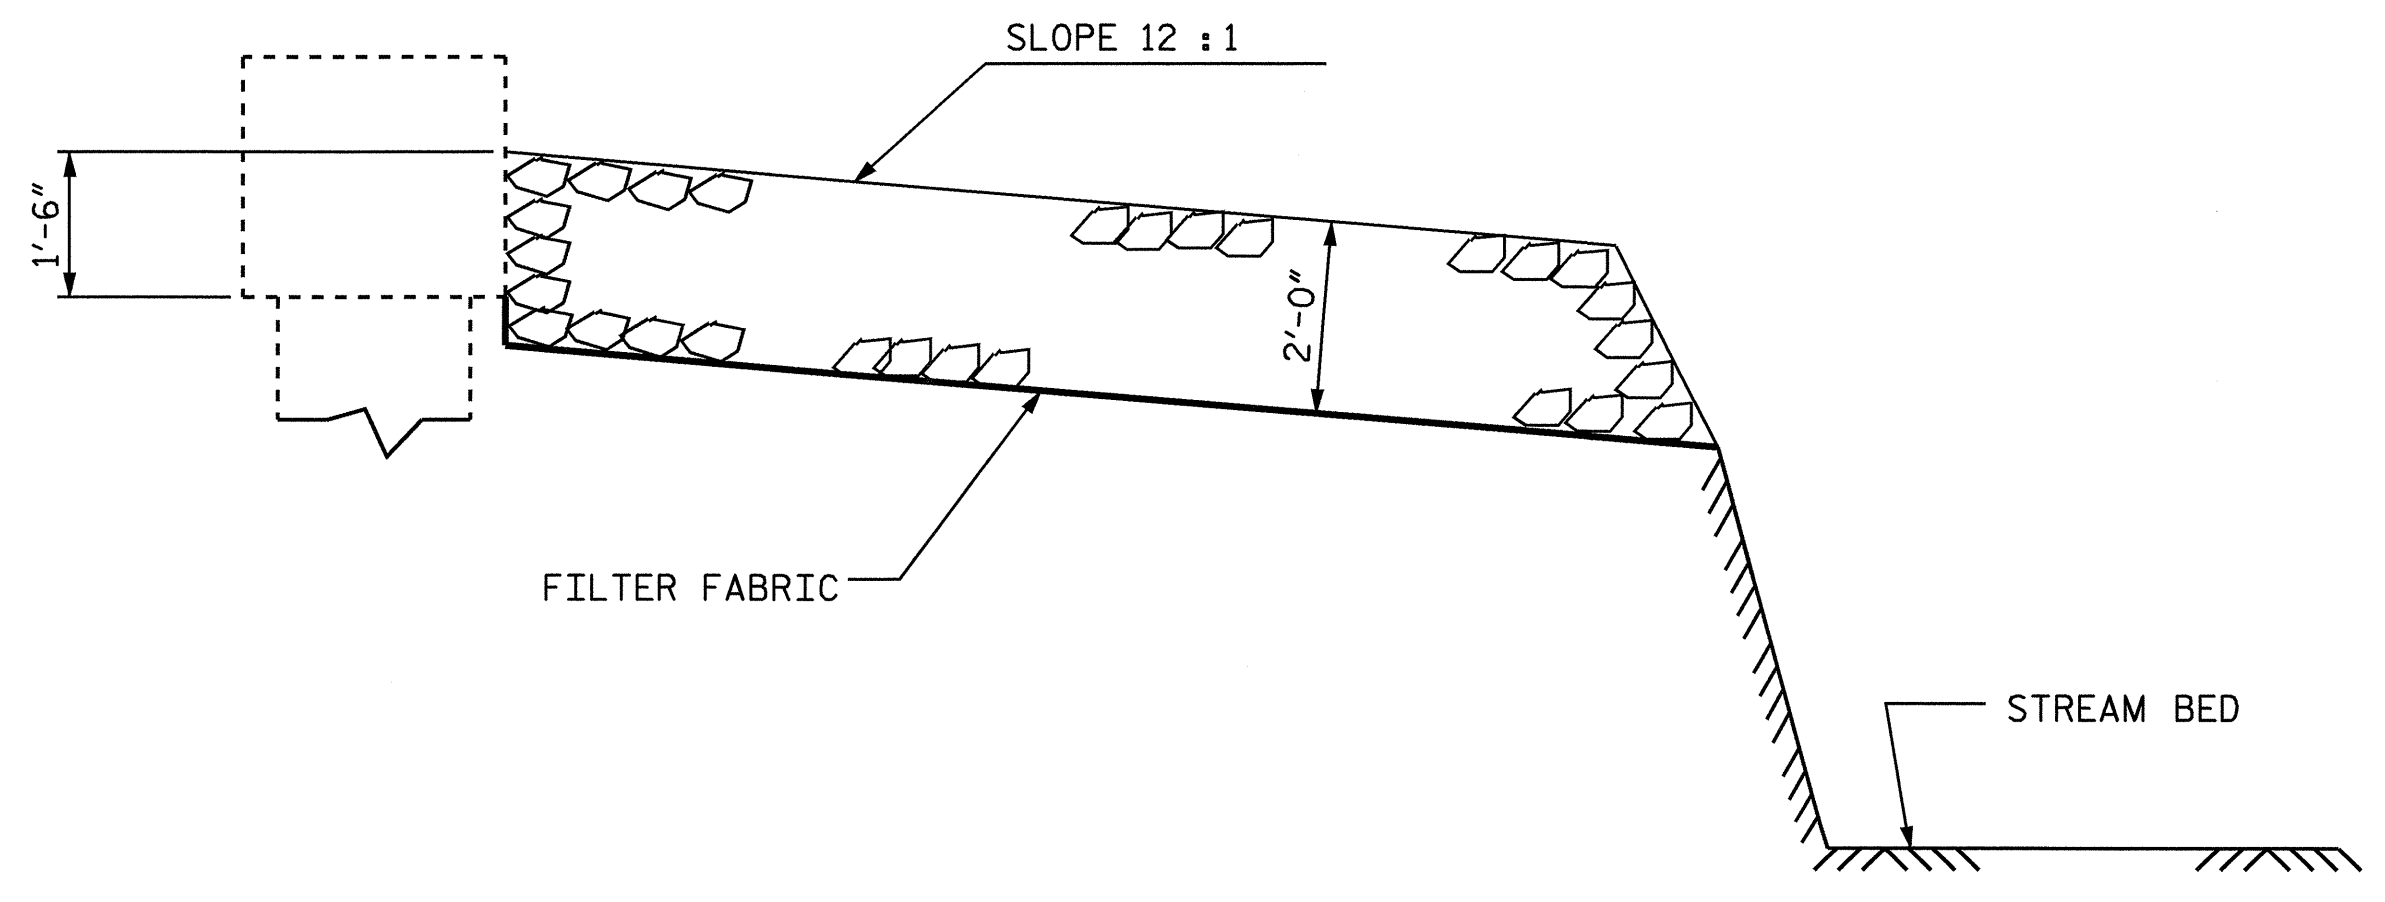


SECTION @ RIP RAP

ESTIMATED QUANTITIES		
BRIDGE @ STA. 17+13.50 -L-	PLAIN RIP RAP CLASS II	FILTER FABRIC FOR DRAINAGE
	TONS	SQUARE YARDS
END BENT 1	43	48
END BENT 2	31	34

PROJECT NO. B-3808
AVERY COUNTY
 STATION: 17+13.50 -L-

STATE OF NORTH CAROLINA
 DEPARTMENT OF TRANSPORTATION
 RALEIGH

— RIP RAP DETAILS —

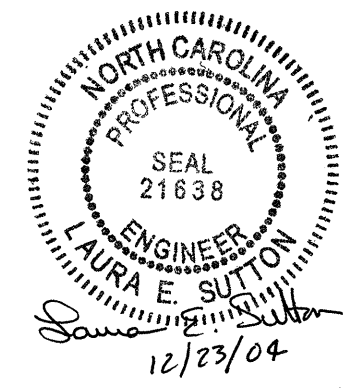

REVISIONS						SHEET NO.
NO.	BY:	DATE:	NO.	BY:	DATE:	TOTAL SHEETS
1			3			17
2			4			

23-DEC-2004 10:02 AM C:\Users\lauras\Documents\B3808.edr\RR_01.dgn

DRAWN BY : S.M. RASHIDI DATE : 10/27/04
 CHECKED BY : A.S. CALLAWAY DATE : 11/03/04