


PROJECT NO.	SHEET NO.	TOTAL SHEETS
11CR.20061.11, 11M.200615.11, 11CR.20141.11, ETC	//	

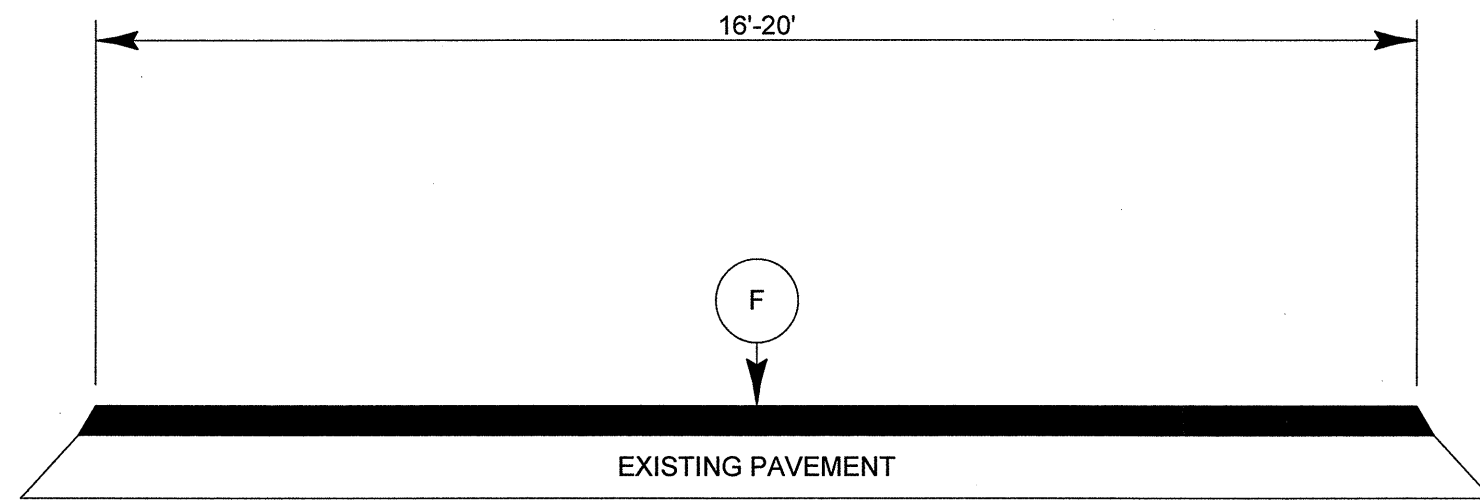

TYPICAL SECTION NO. 1

PAVEMENT SCHEDULE	
F	ASPHALT SURFACE TREATMENT, TRIPLE SEAL