
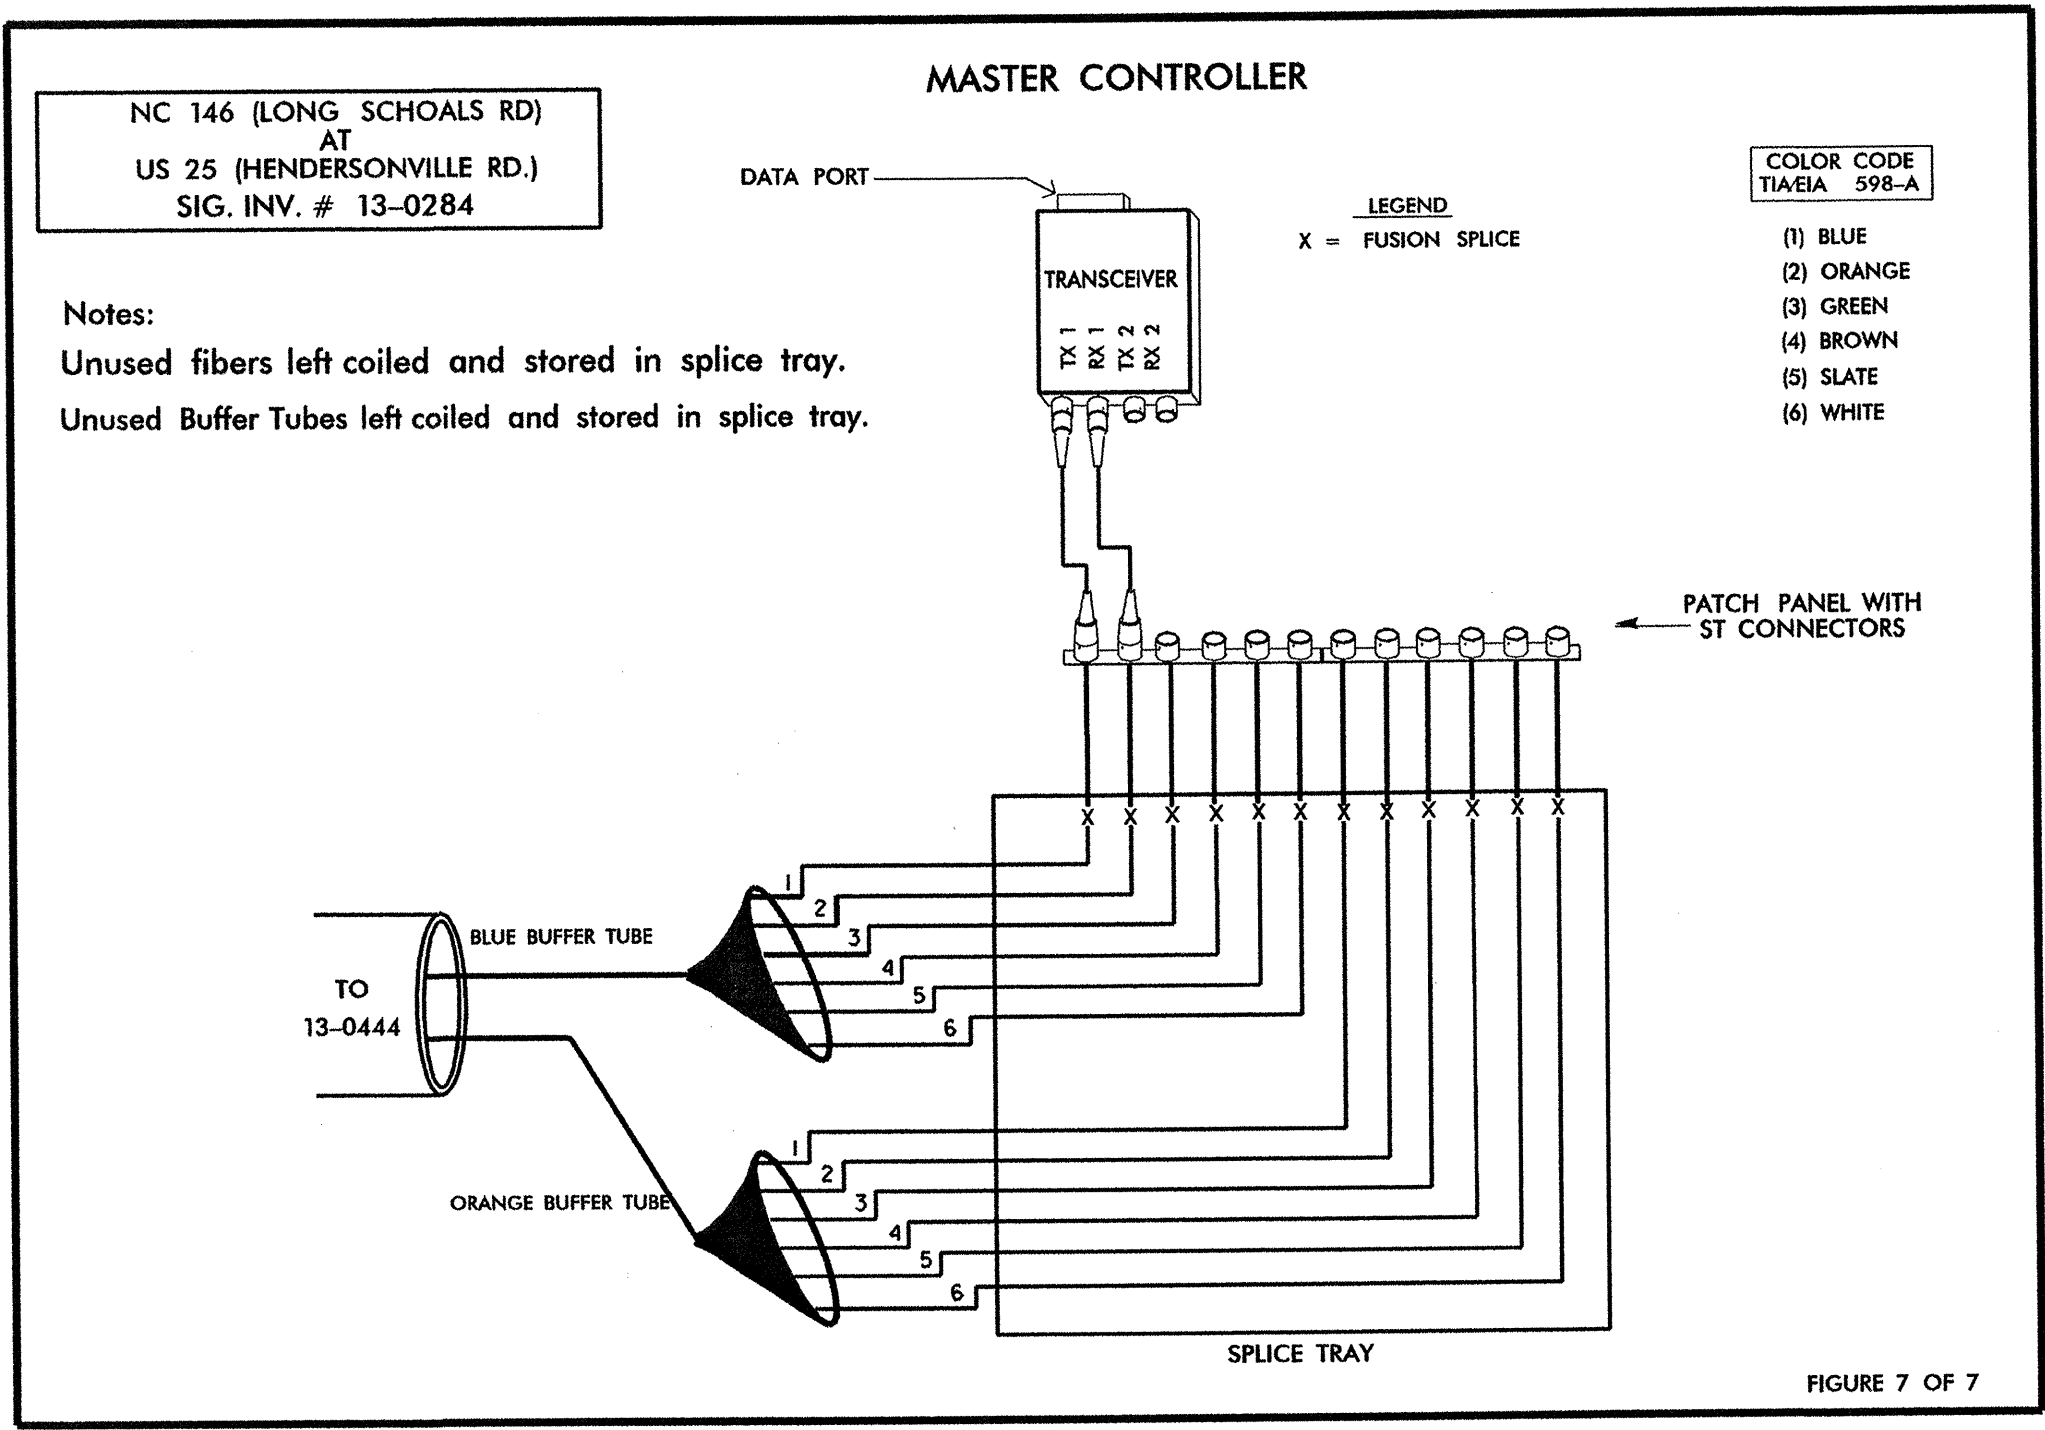
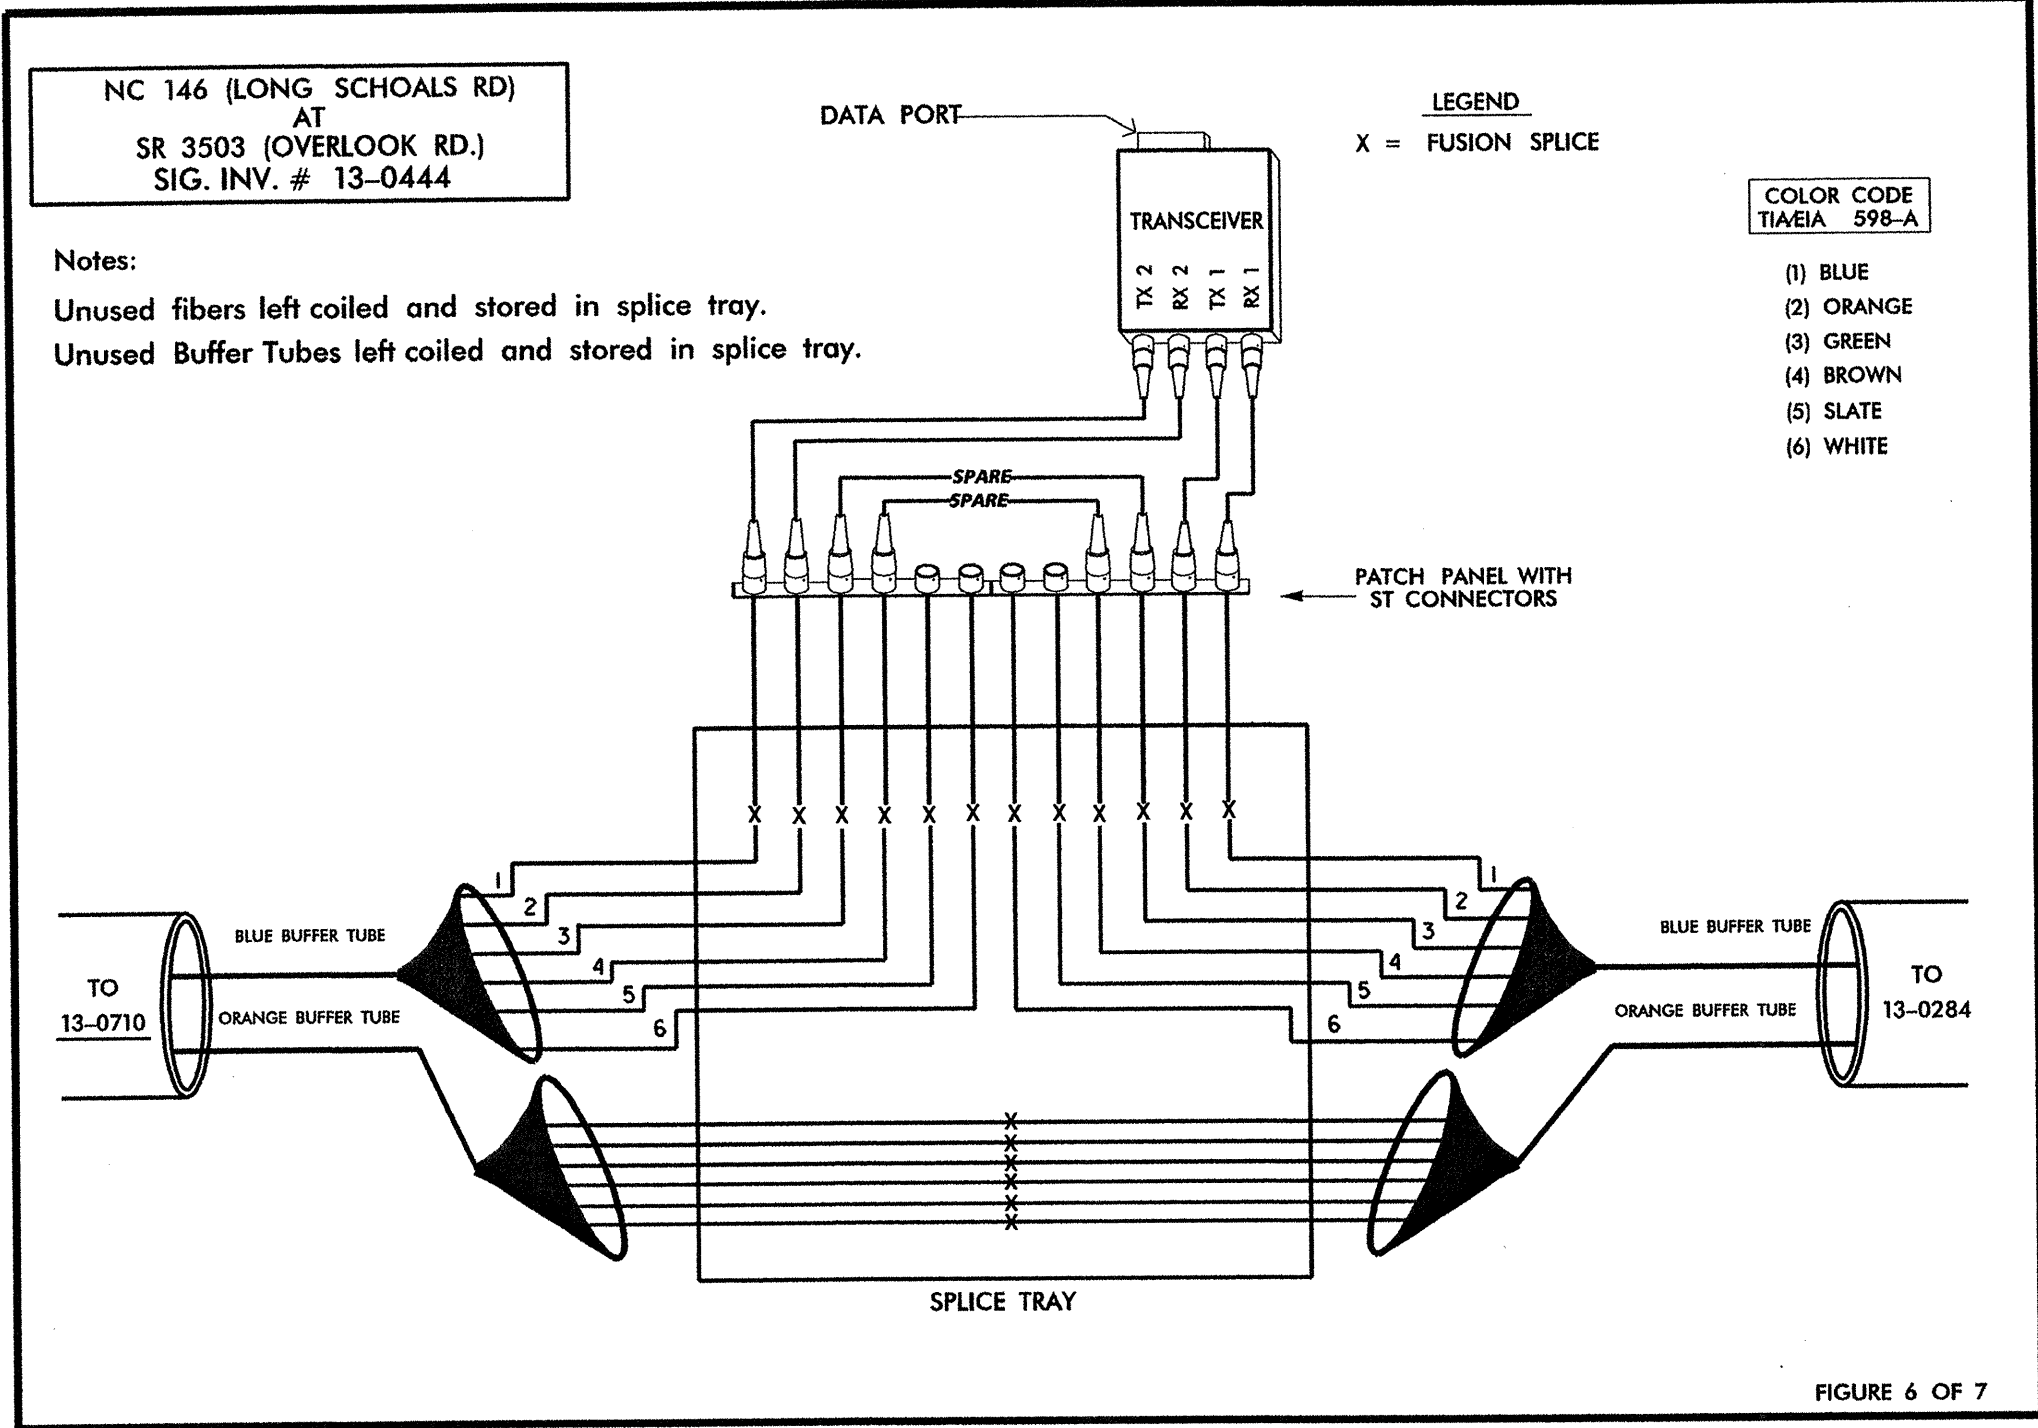
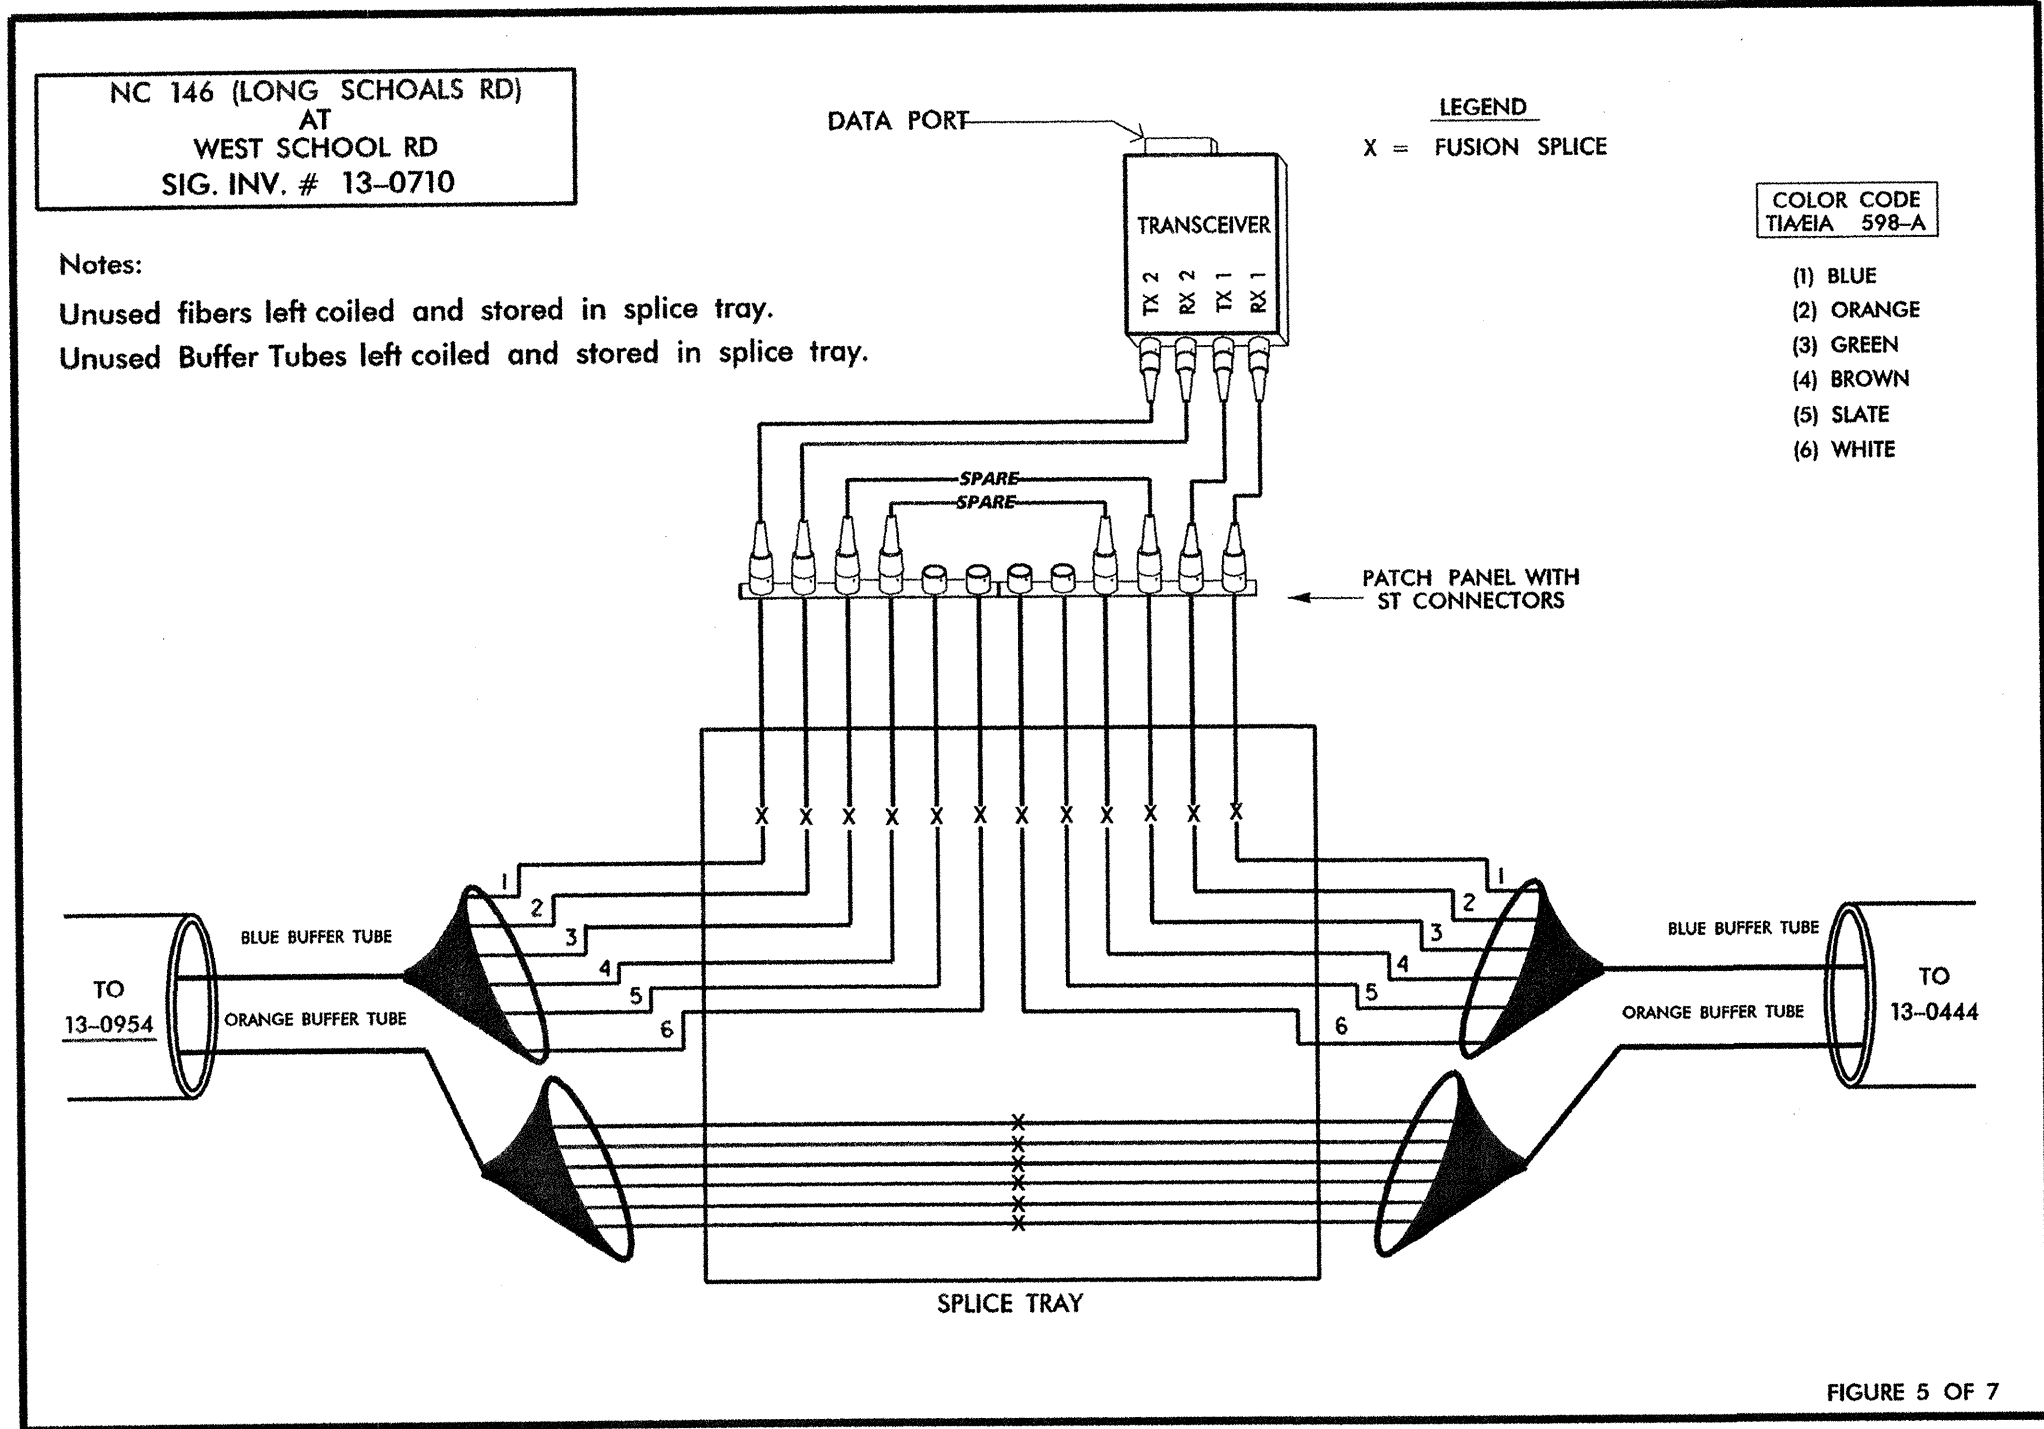
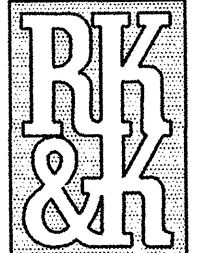


FIBER OPTIC CABLE

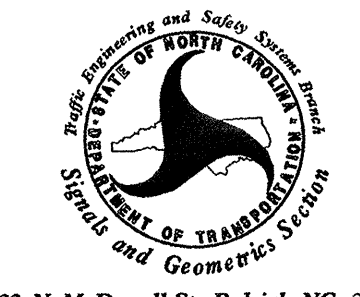



PLANS PREPARED BY :

RUMMEL KLEPPER & KAHL, LLP
consulting engineers
 5800 FARINGDON PLACE SUITE 105
 RALEIGH, NORTH CAROLINA 27609-3960
FOR
DIVISION OF HIGHWAYS

Prepared for the Offices of:

 122 N. McDowell St., Raleigh, NC 27603

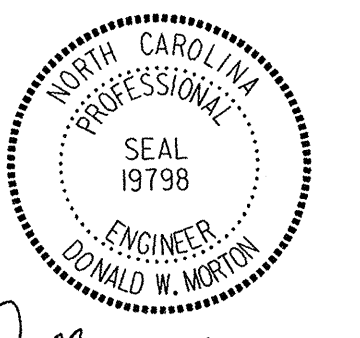SPLICE PLAN

DIVISION 13		BUNCOMBE COUNTY		ASHEVILLE	
PLAN DATE:	MARCH 2003	REVIEWED BY:	D.W.MORTON		
PREPARED BY:	J. COLE	RK&K PROJECT NO.	302-079-SIG1		
REVISIONS	INIT.	DATE			

SEAL

 DONALD W. MORTON
 ENGINEER
 19798
 SIGNATURE:  DATE: 11-10-03
 CADD FILE NAME: SPLICE2_20031101.SIG