


6/09/04








PROJECT REFERENCE NO. R-2813C SHEET NO. 23

ROADWAY DESIGN ENGINEER HYDRAULICS ENGINEER

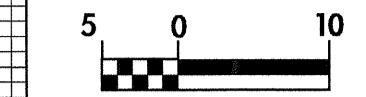

CONST. REV.

R / W REV.

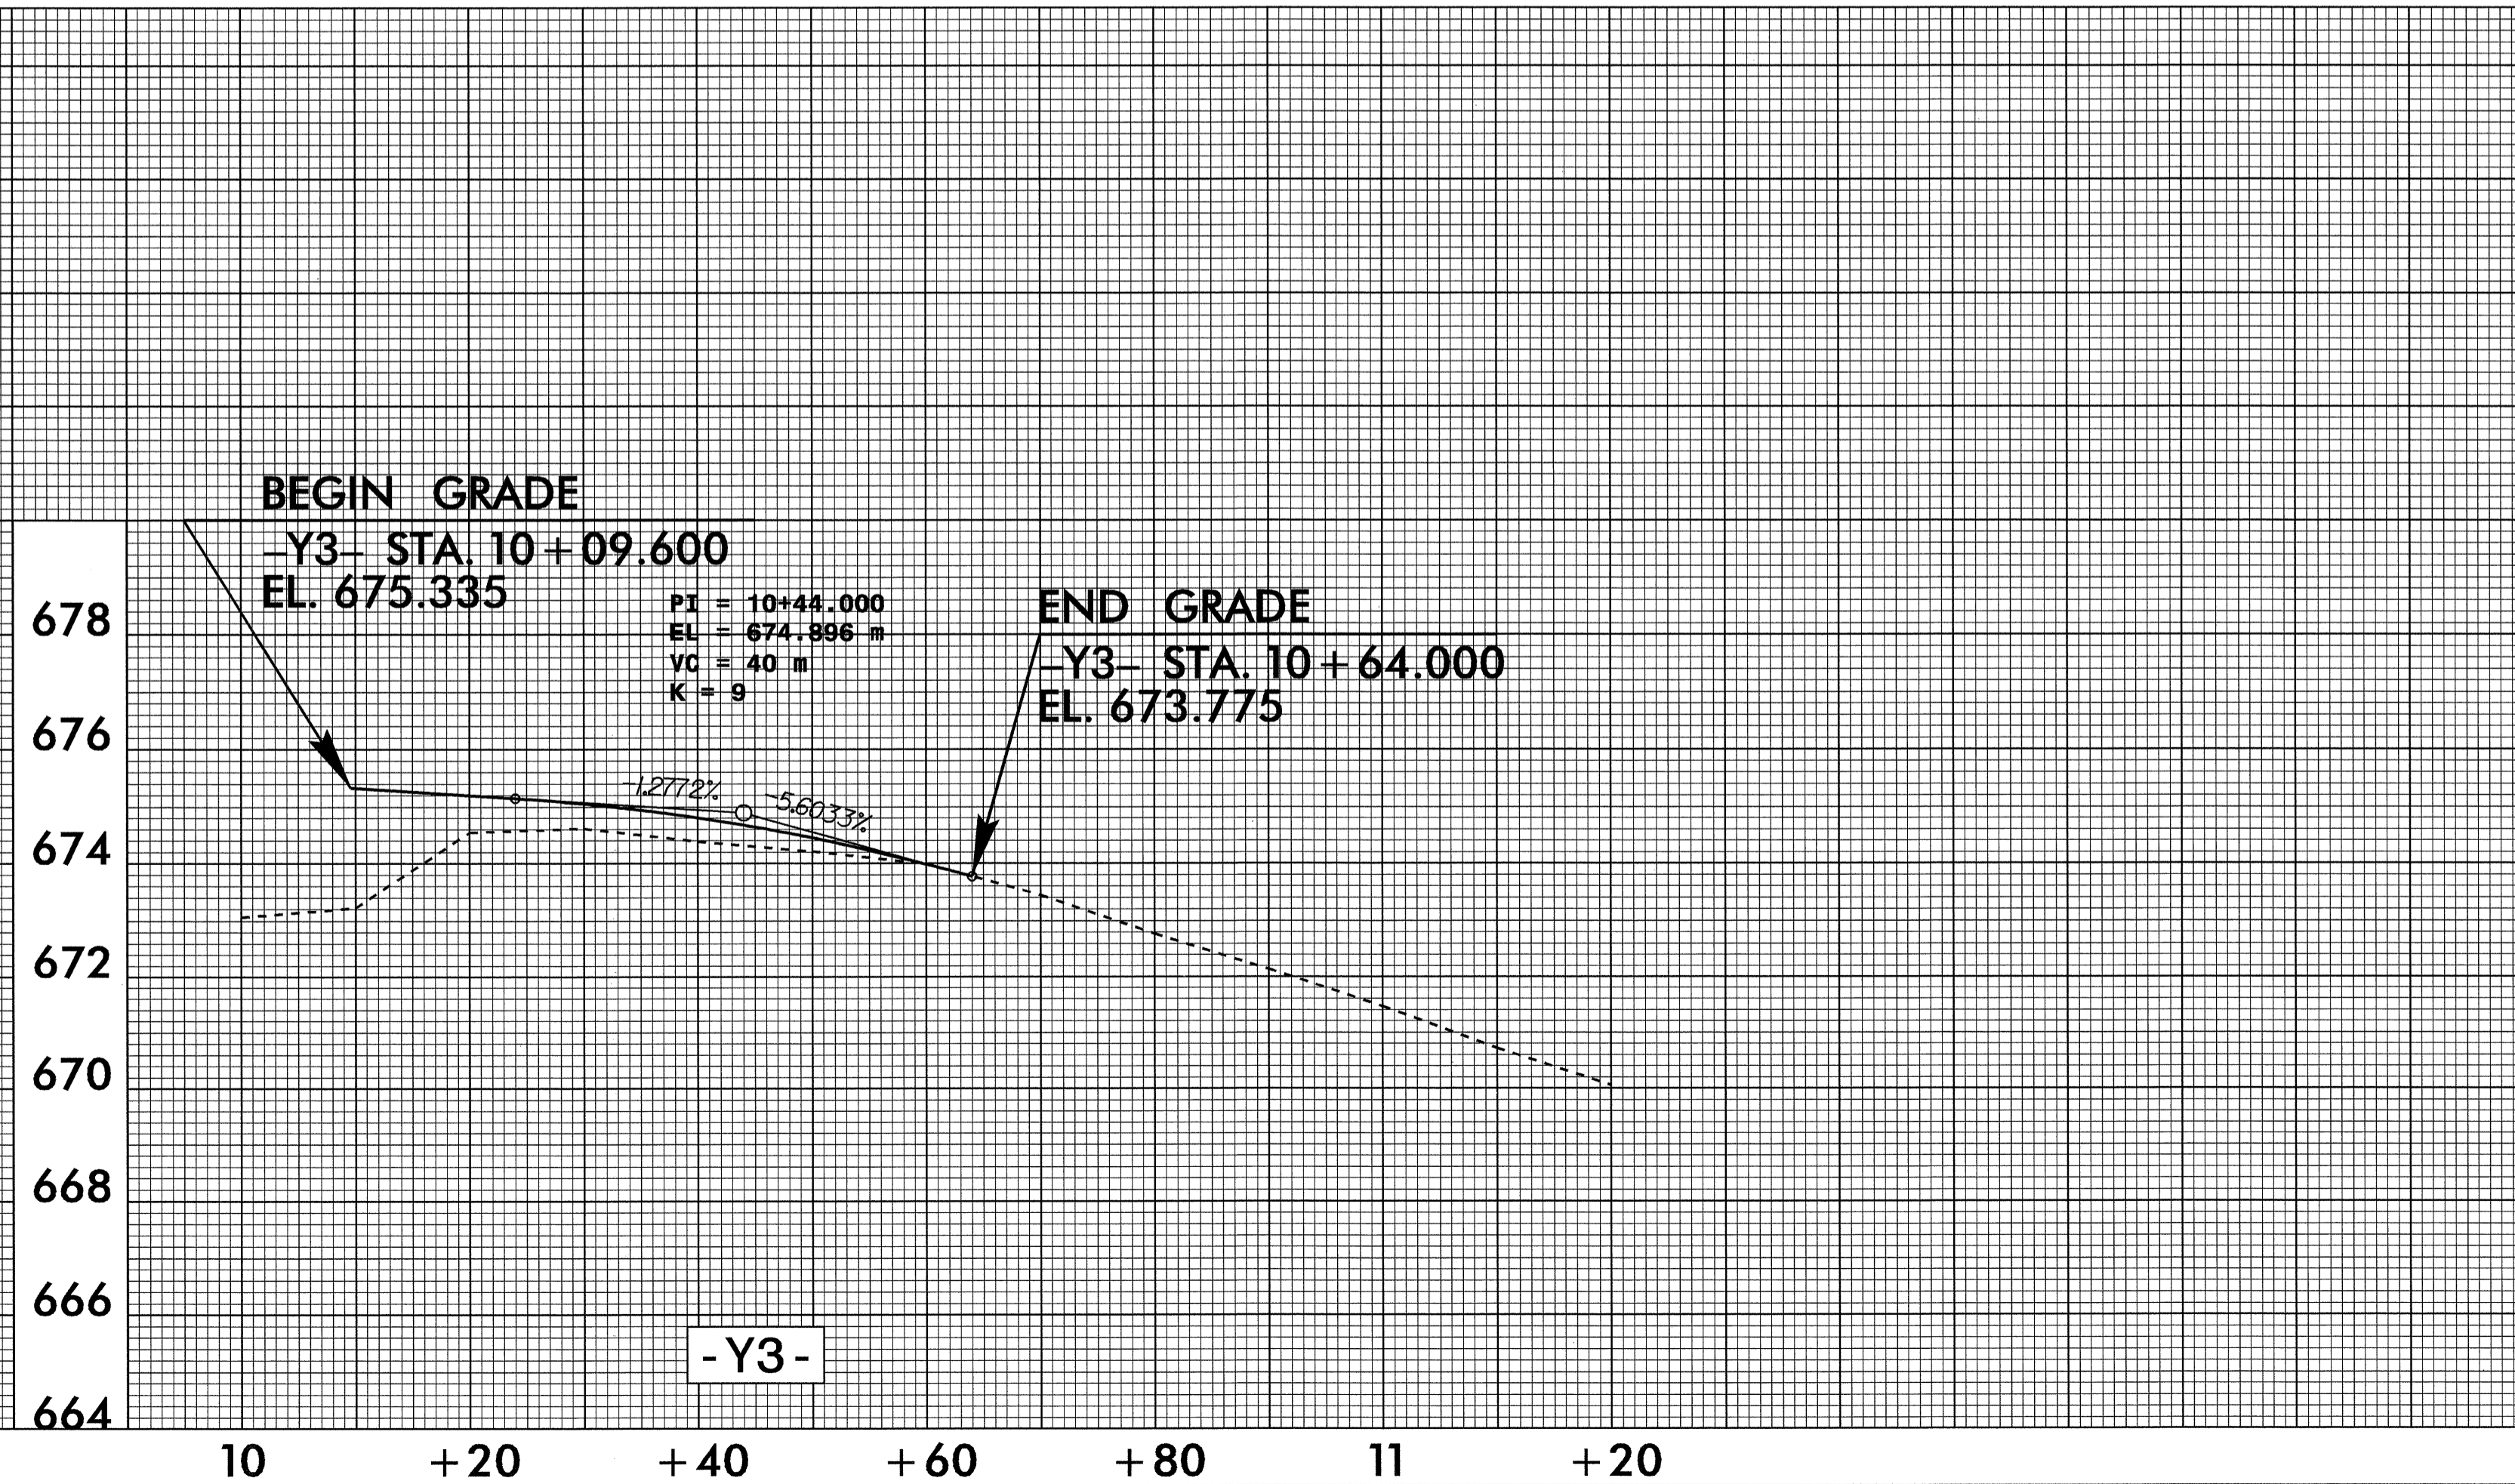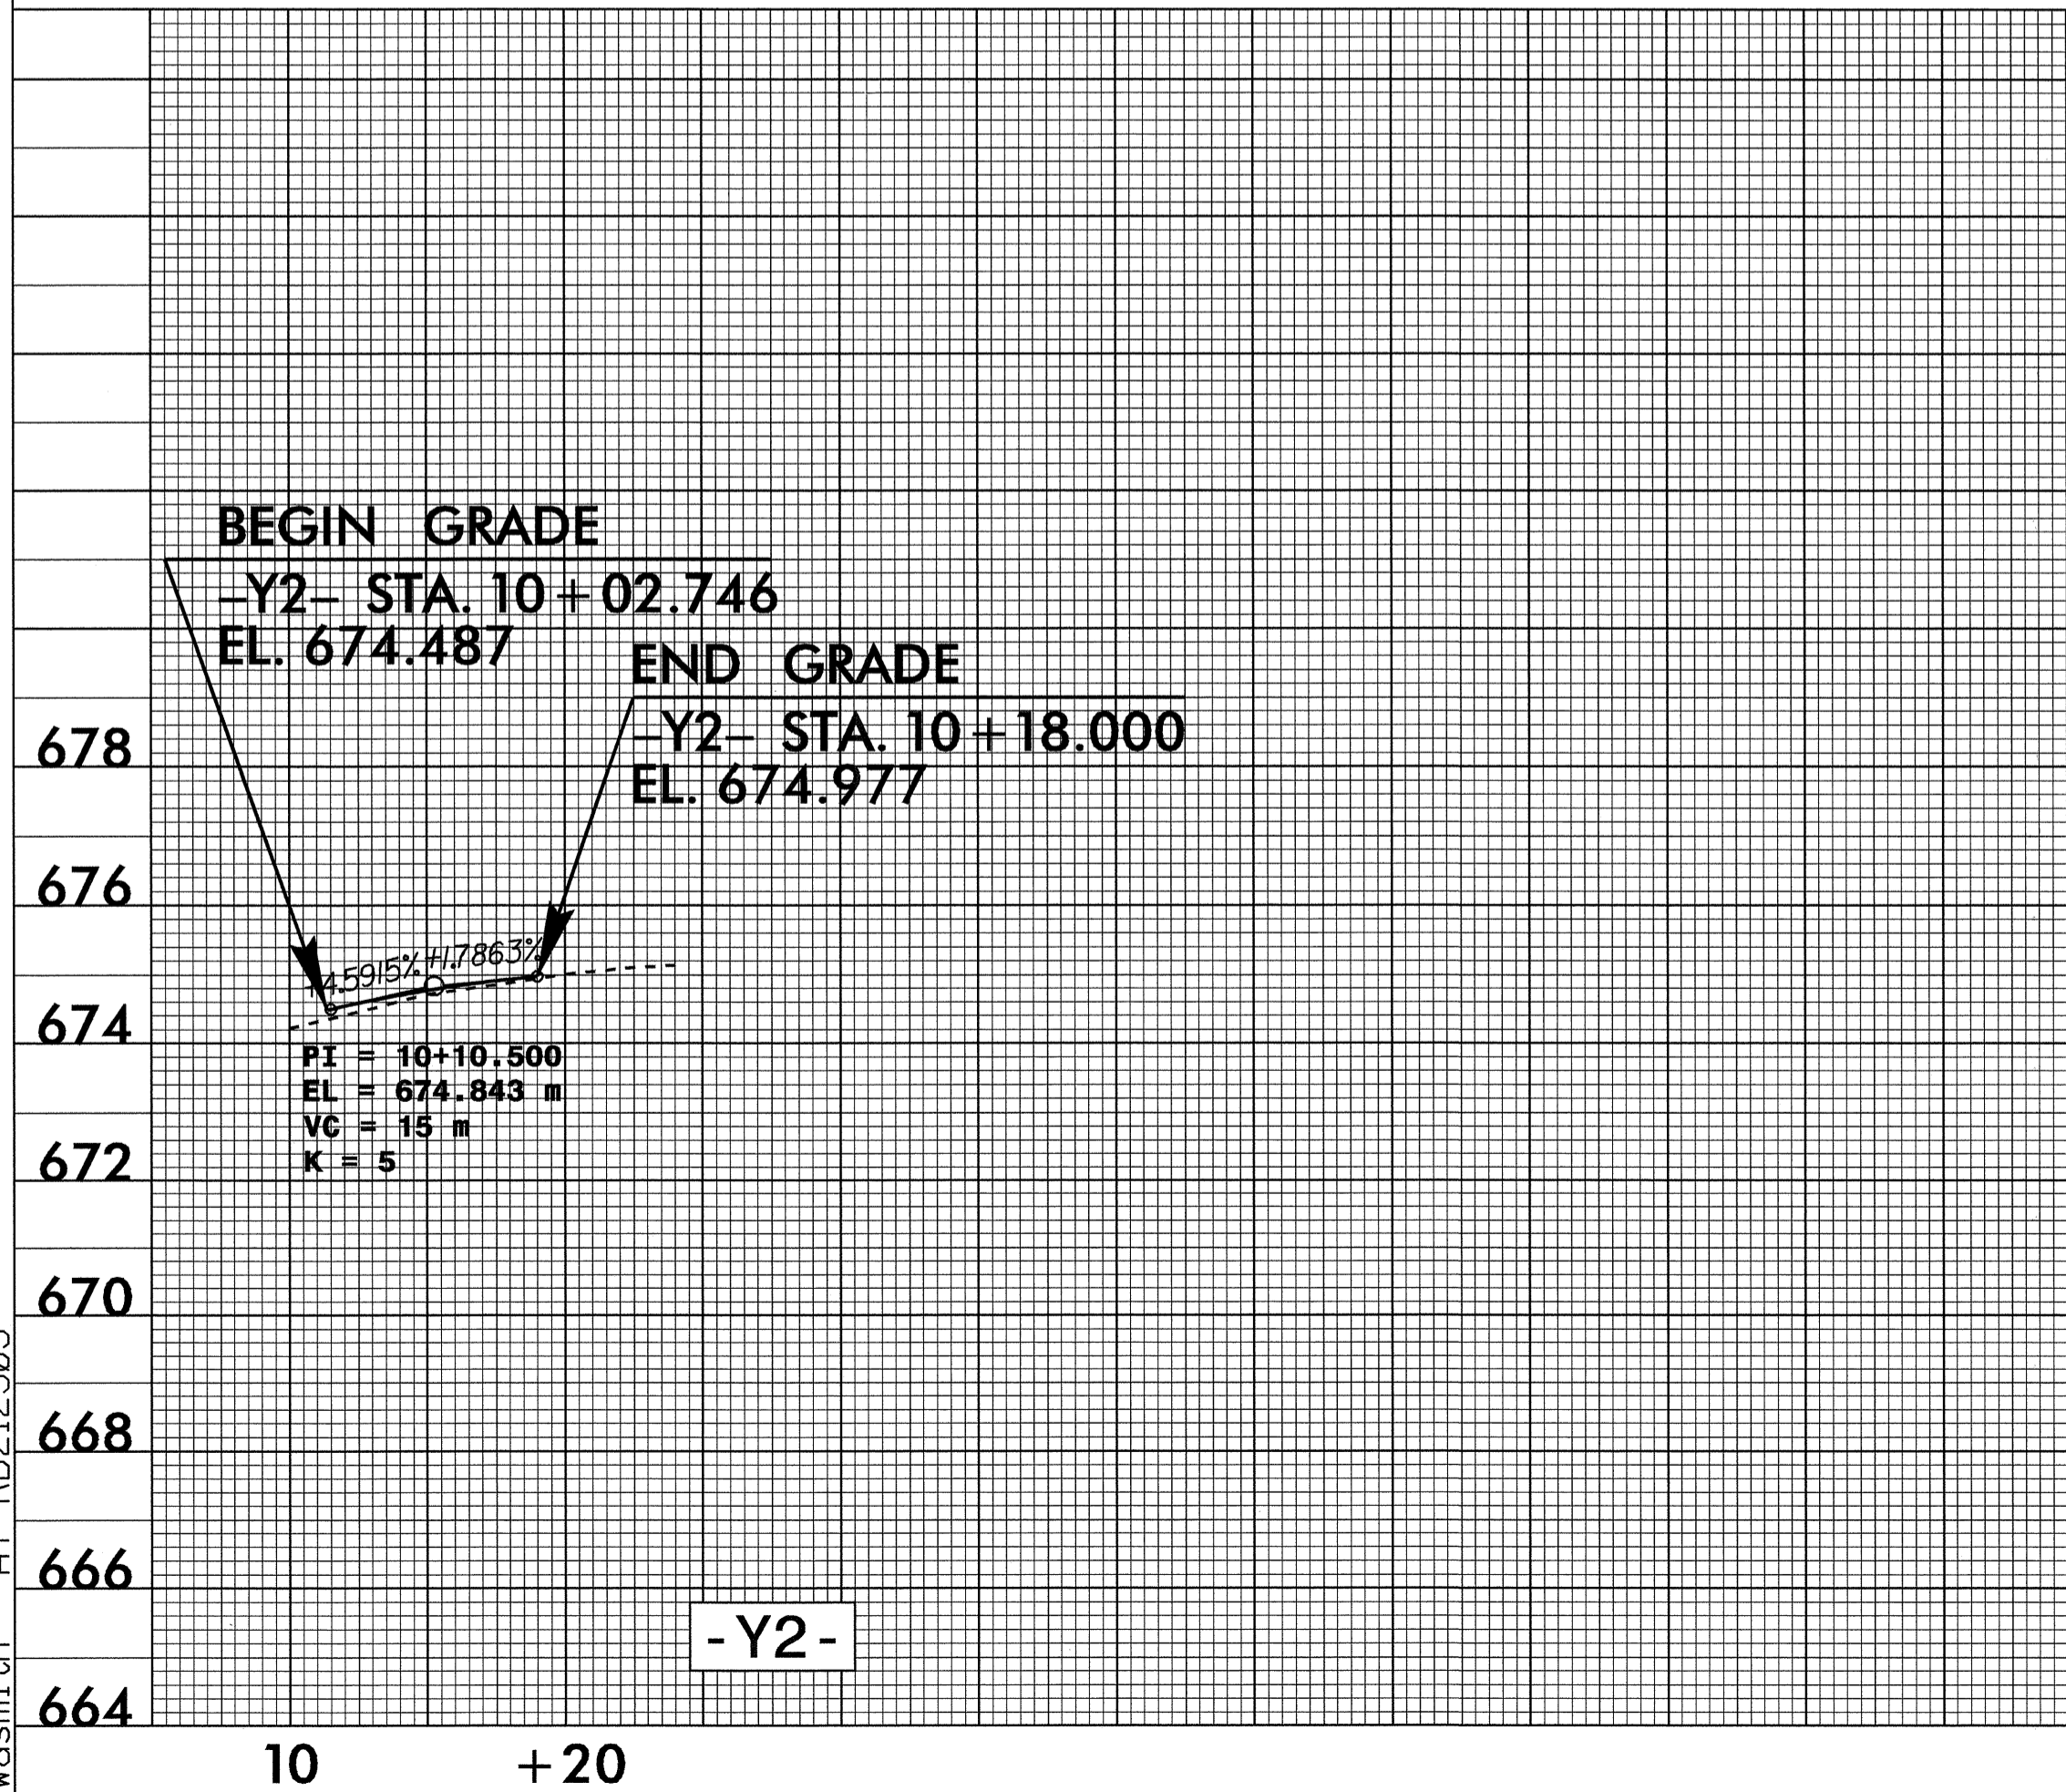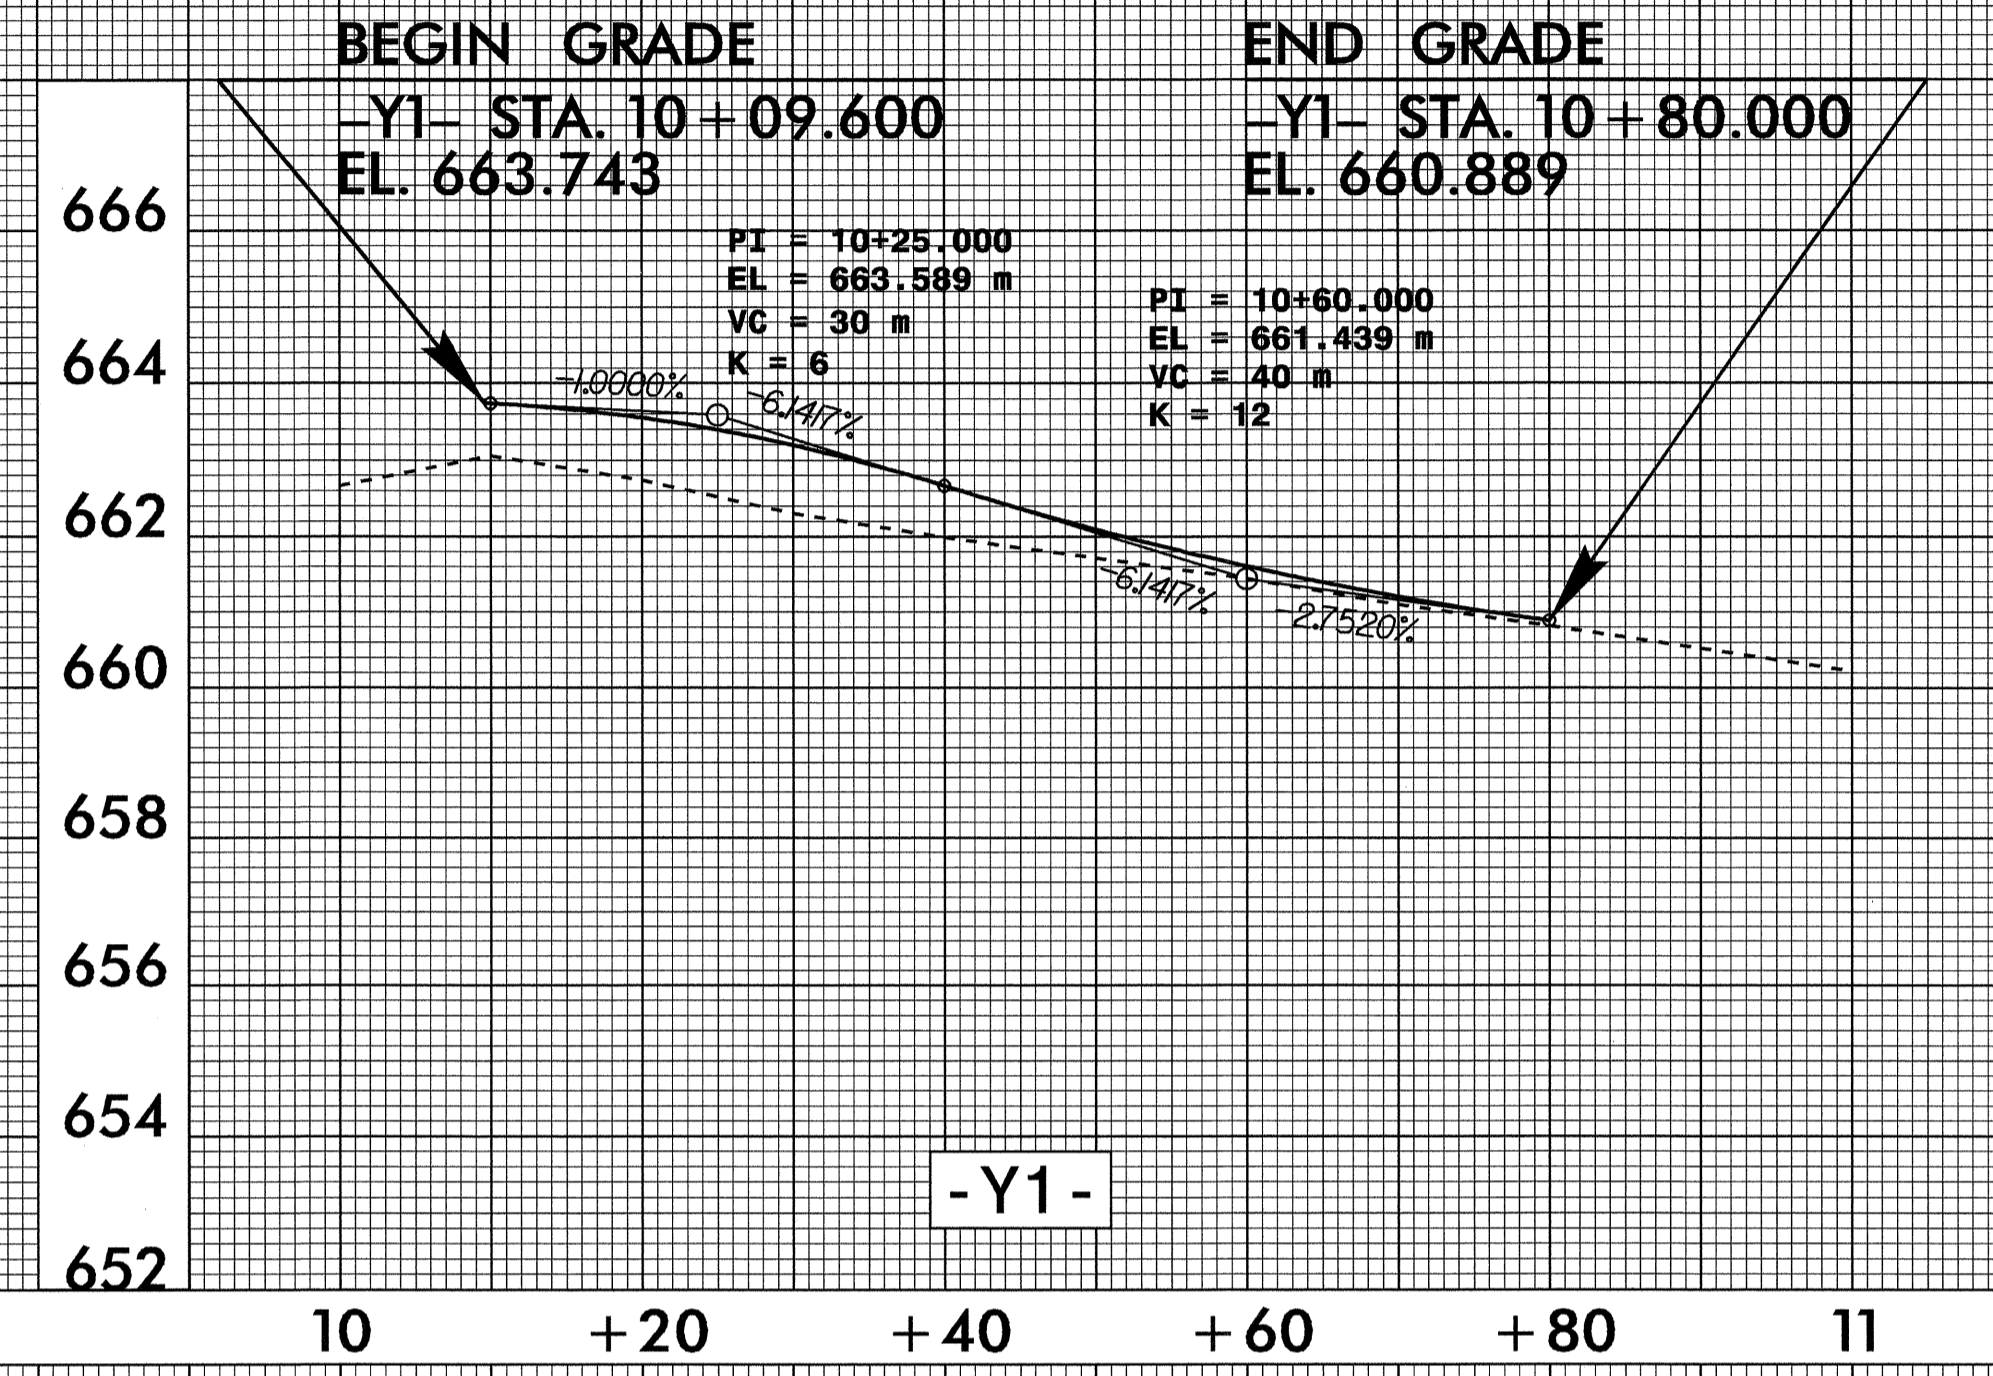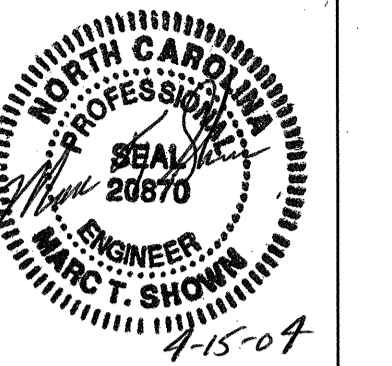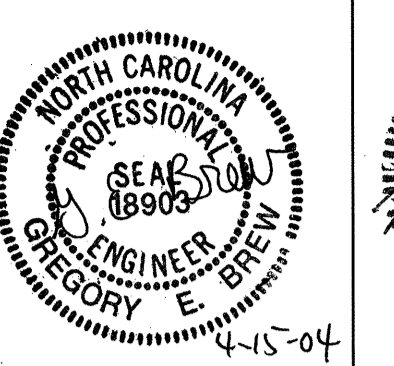

01-APR-2004 11:35 R:\pro\NR-2813C\RDY_PFL-LREV.dgn wasmita AT RD212303