


345 05.1.1 TIP: R-2813C

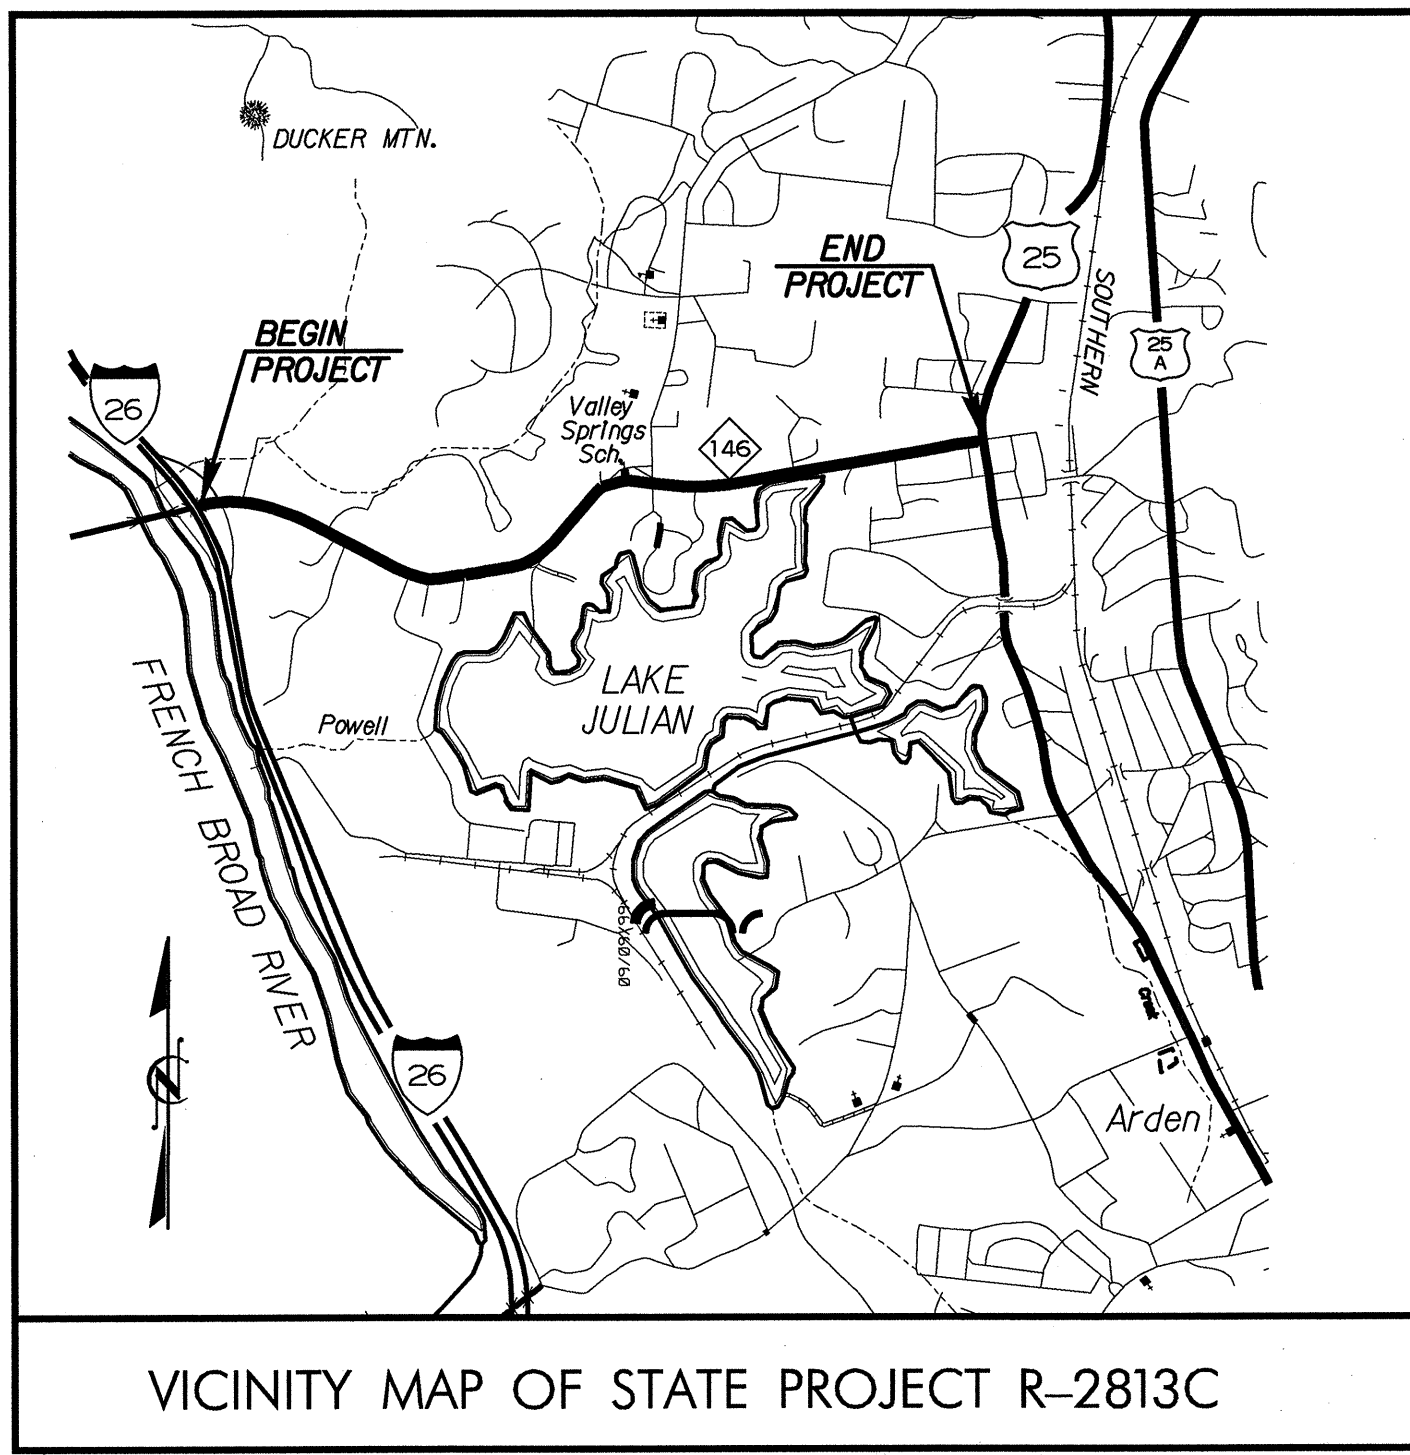

VICINITY MAP OF STATE PROJECT R-2813C



STATE OF NORTH CAROLINA  
DIVISION OF HIGHWAYS

**UTILITY CONSTRUCTION PLANS  
BUNCOMBE COUNTY**

**LOCATION: CITY OF ASHEVILLE**

**TYPE OF WORK: WATER LINE RELOCATION**


T.I.P. NO.	SHEET NO.
R-2813C	UC-1

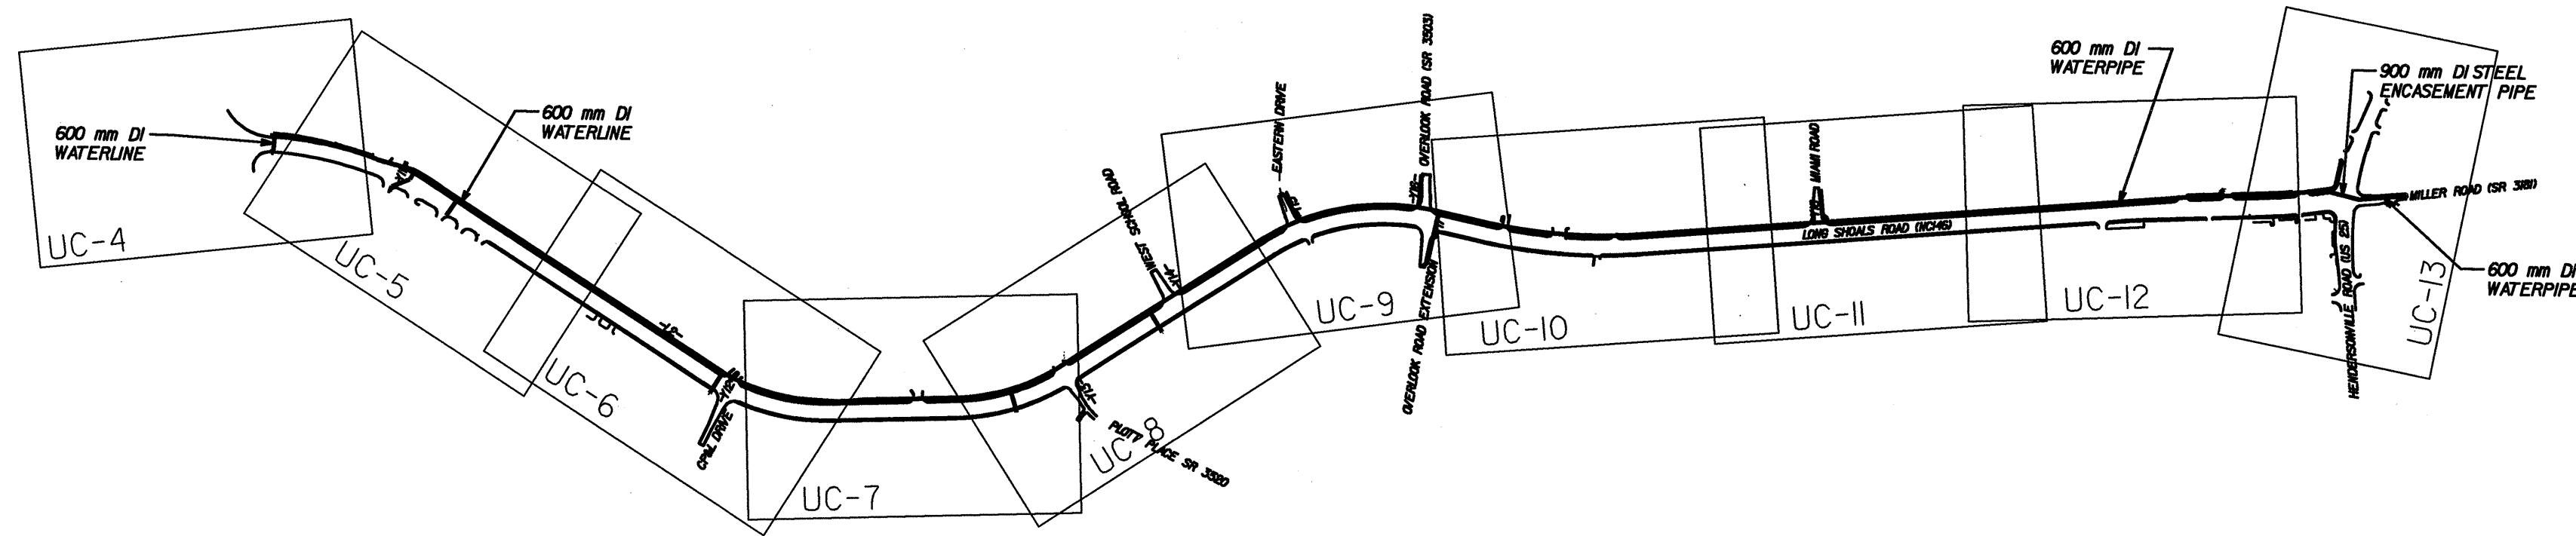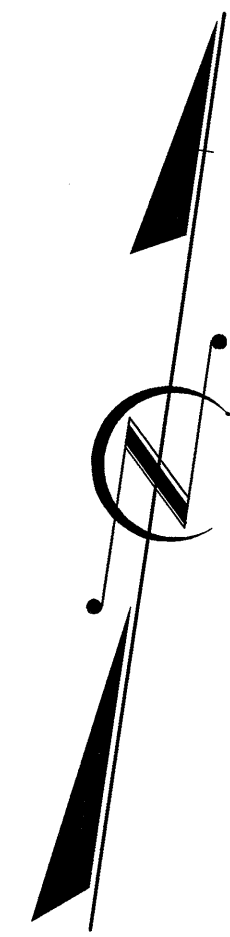

PLAN  
SCALE 1:5000

INDEX OF SHEETS	
SHEET NO.	DESCRIPTION
UC-1	TITLE SHEET
UC-2 THRU UC-3	GENERAL NOTES AND OVERALL PLAN
UC-4 THRU UC-13	UTILITY CONSTRUCTION PLAN SHEETS
UC-14 THRU UC-18	PROFILE SHEET(S)
UC-19 THRU UC-23	DETAILS SHEET(S)

WATER OWNERS ON PROJECT
(1) WATER CITY OF ASHEVILLE

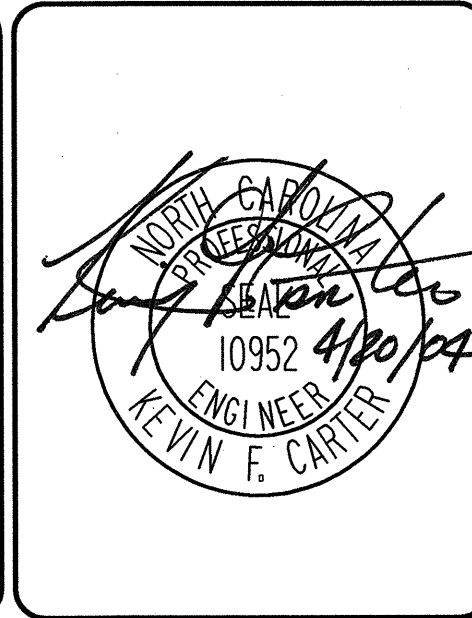

PREPARED IN THE OFFICE OF:

**Kimley-Horn and Associates, Inc.**  
P.O. BOX 33068 - RALEIGH, NORTH CAROLINA 27636-3068  
PHONE: (919) 677-2000 FAX: (919) 677-2050

**Roger Worthington, P.E.** UTILITIES SECTION ENGINEER  
**Greg Stevens, P.E.** UTILITIES SQUAD LEADER PROJECT ENGINEER  
**Ali Kouchehi** UTILITIES PROJECT DESIGNER