



07/26/23

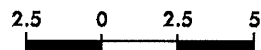

PROJECT REFERENCE NO.	SHEET NO.
R-2813C	X-45

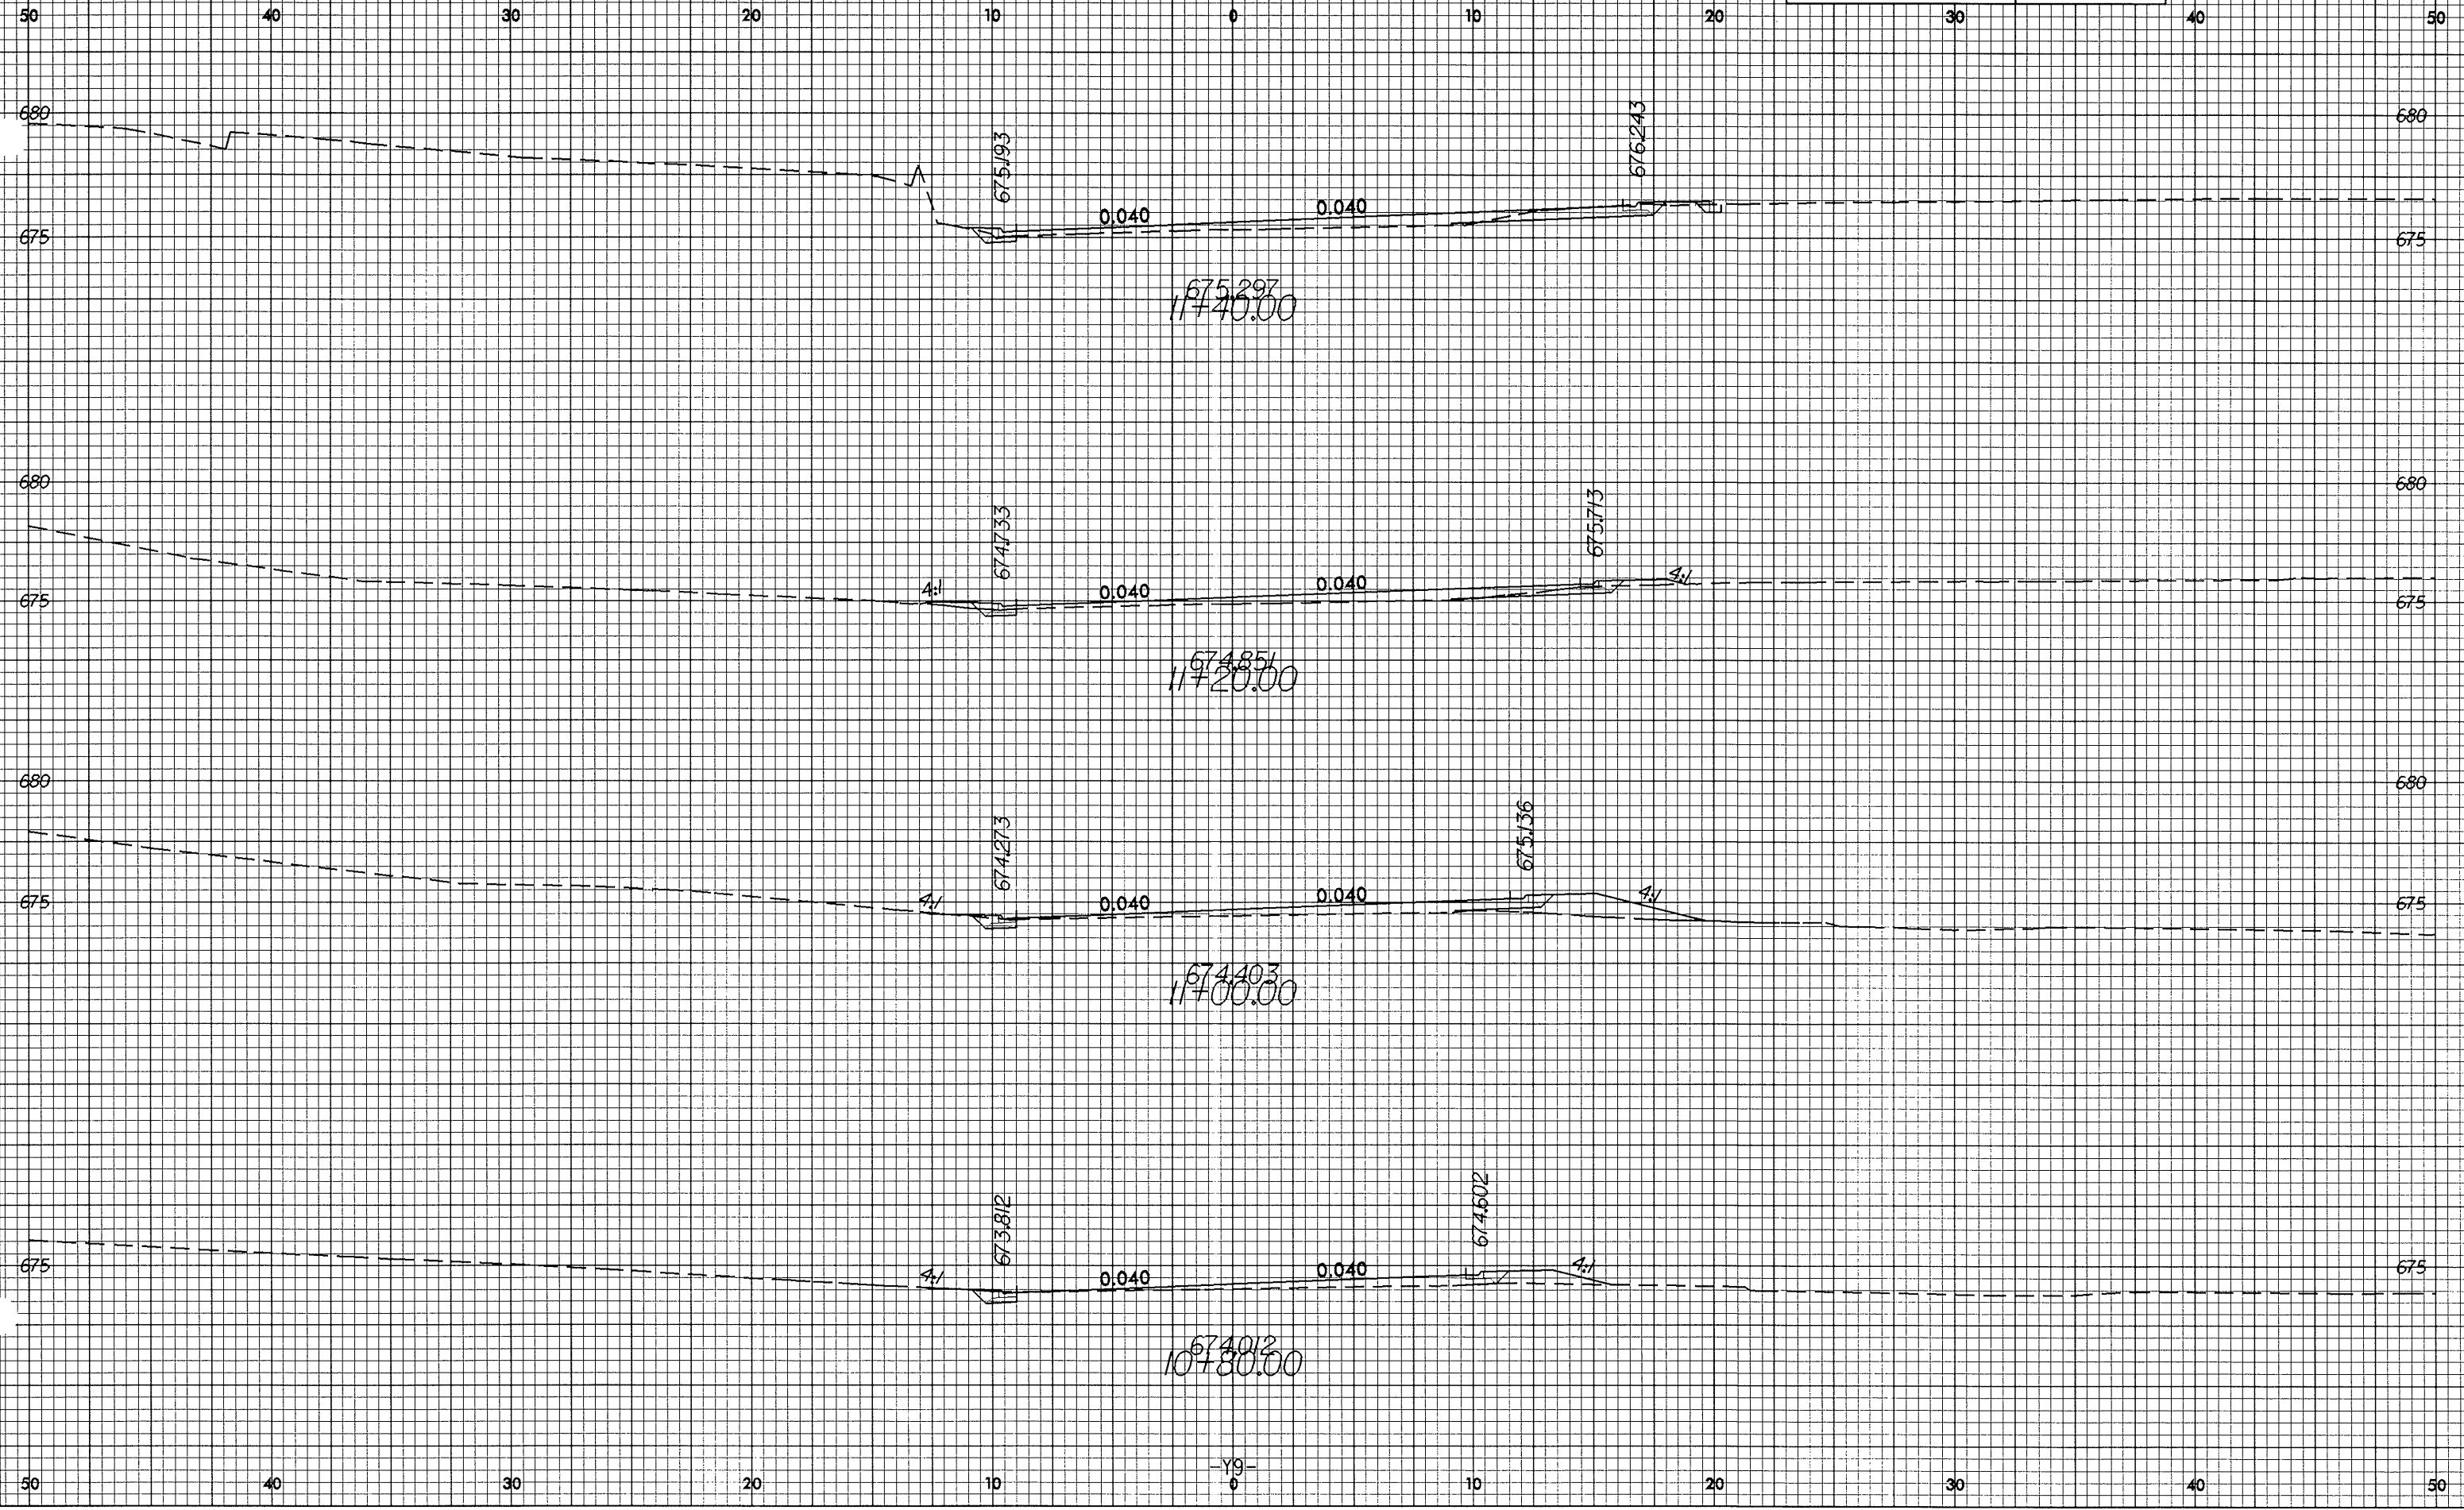

22-DEC-2024 14:13  
user: [unreadable] at [unreadable].dgn

-Y9-