



0/26/28

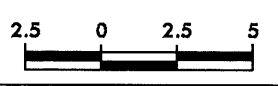

PROJECT REFERENCE NO. R-2813C	SHEET NO. X-39
----------------------------------	-------------------

50 40 30 20 10 0 10 20 30 40 50

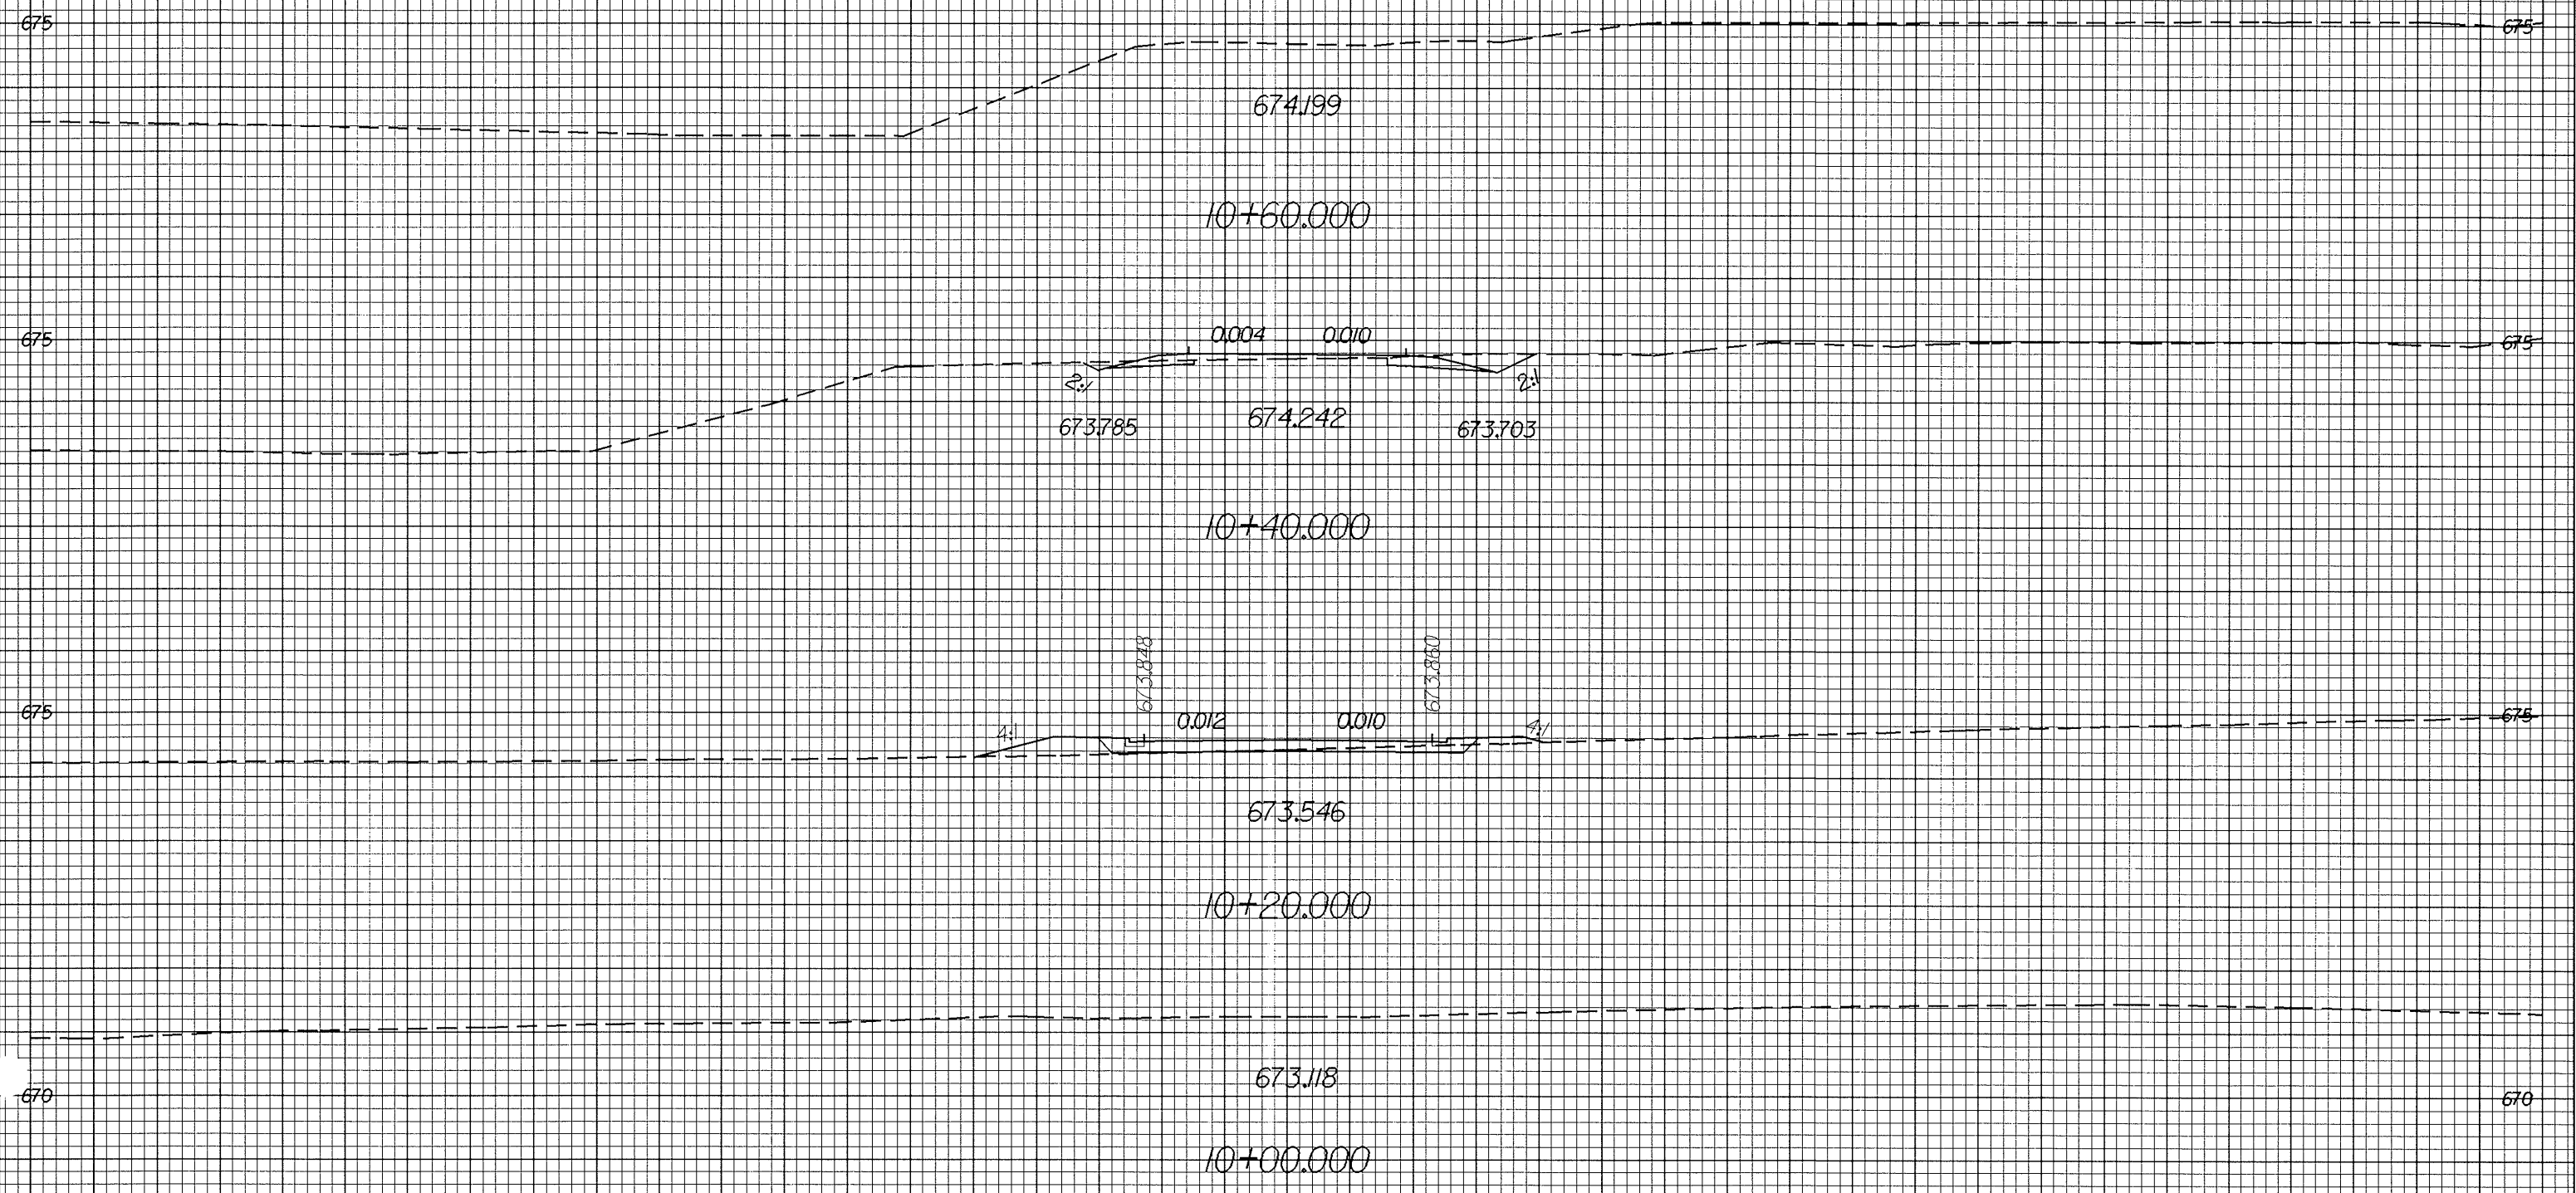

21-1448-2004 1516
 Post at 10/22/09 ch-ep.dwg

50 40 30 20 10 0 10 20 30 40 50