





0.25/2.5

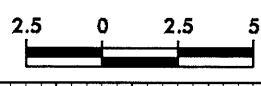

PROJECT REFERENCE NO.  
R-2813C

SHEET NO.  
X-31

50 40 30 20 10 0 10 20 30 40 50

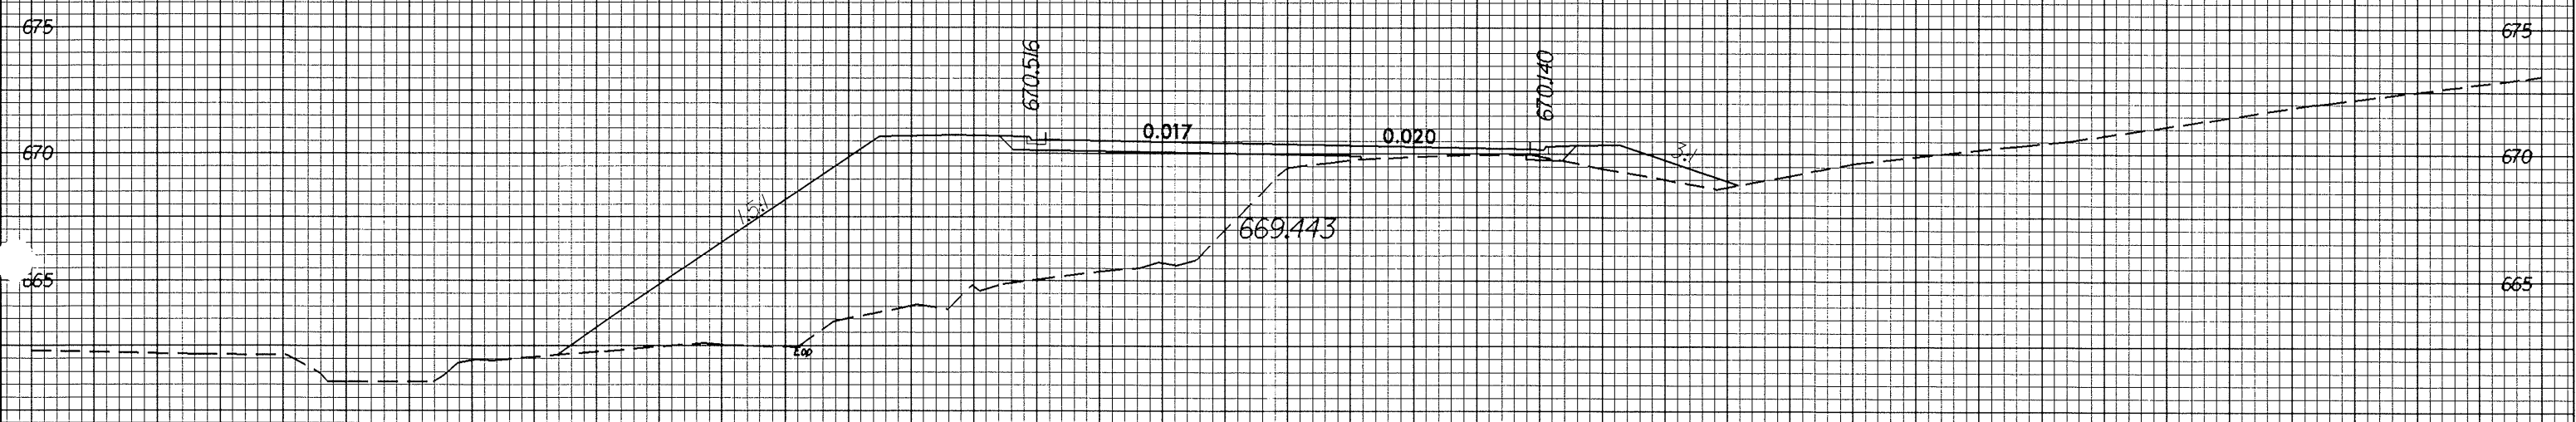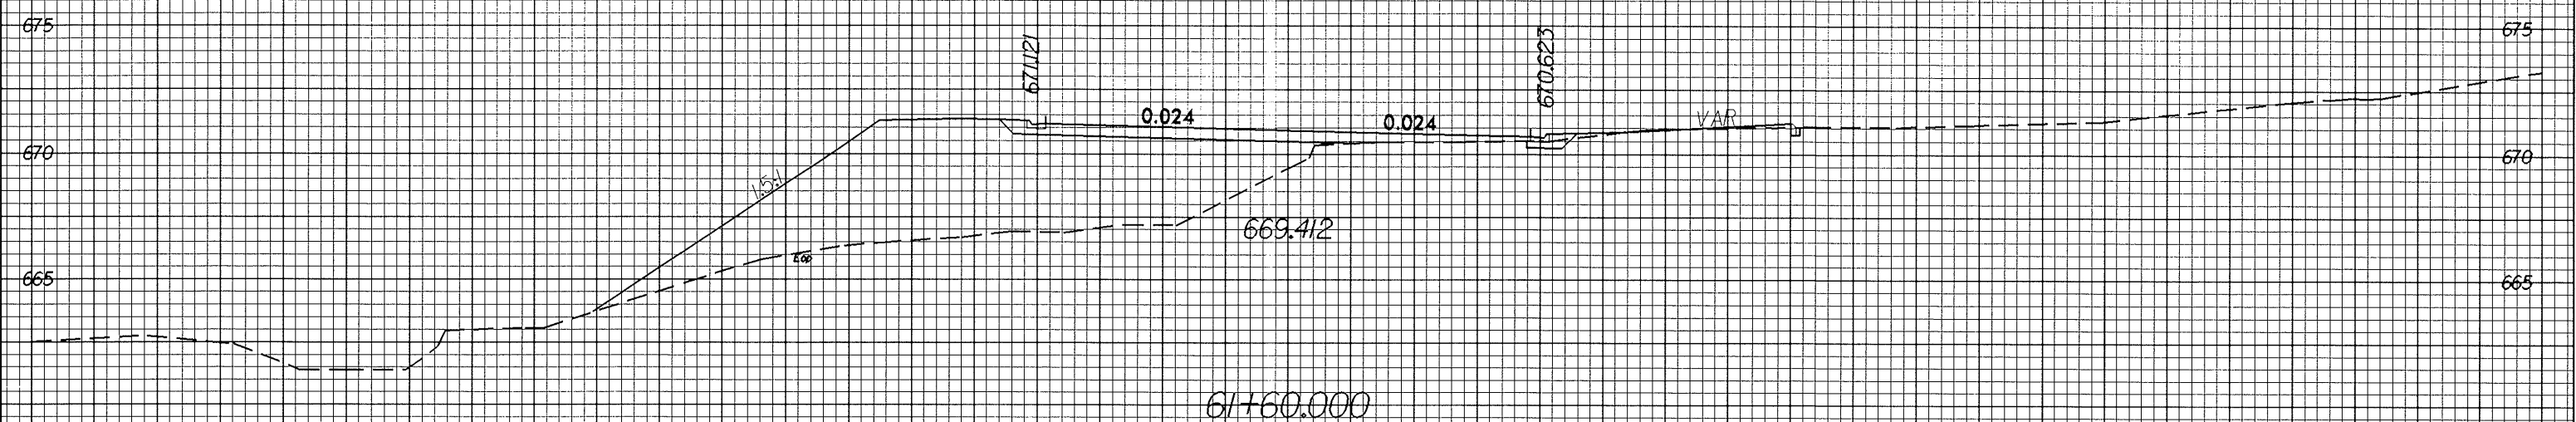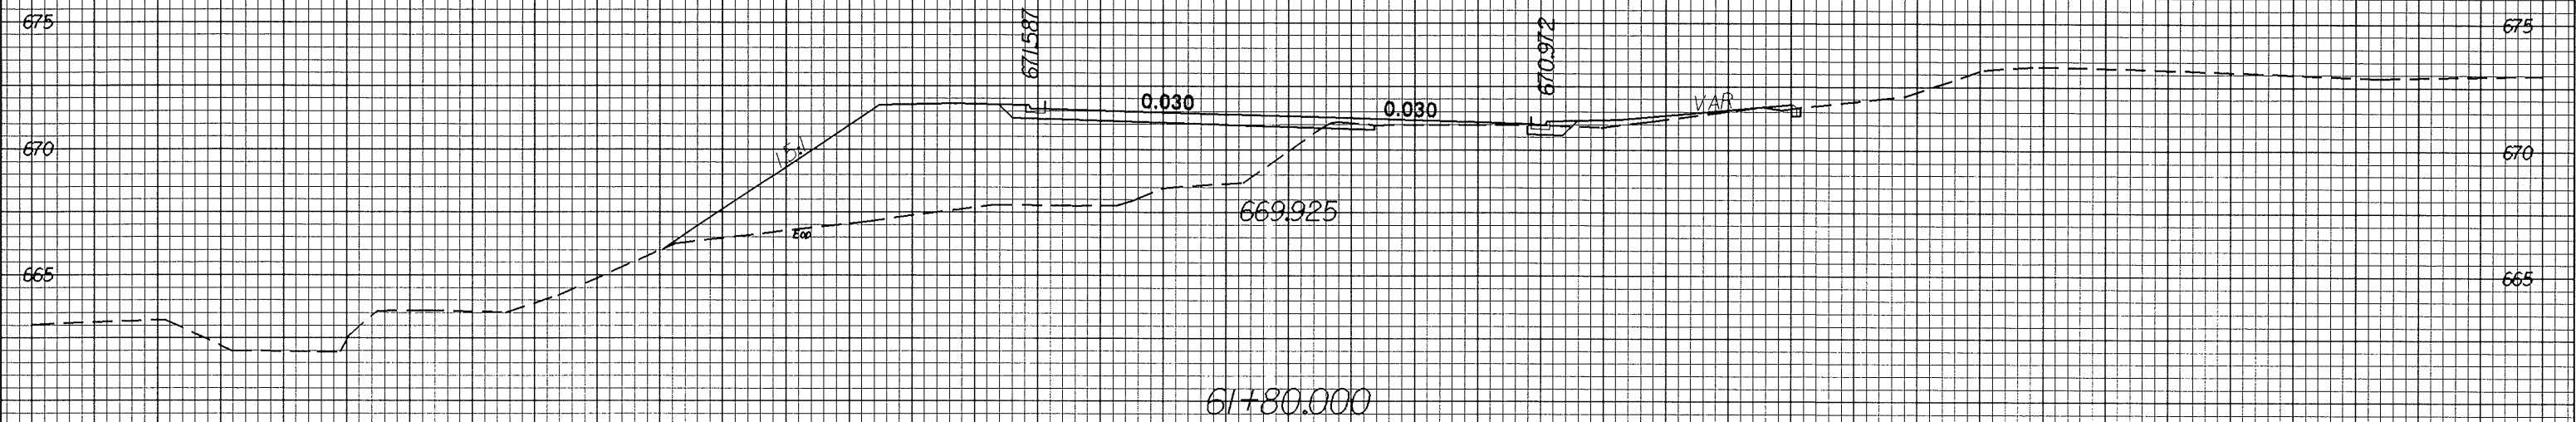

31 MAR 2004 1:35 pm d:\rev.sp\obj  
West AT R272295

50 40 30 20 10 0 10 20 30 40 50