


STATE OF NORTH CAROLINA
 DEPT. OF TRANSPORTATION
 DIVISION OF HIGHWAYS
 RALEIGH, N.C.

ENGLISH STANDARD DRAWING FOR
DRUMS

SHEET 1 OF 1
1130D01

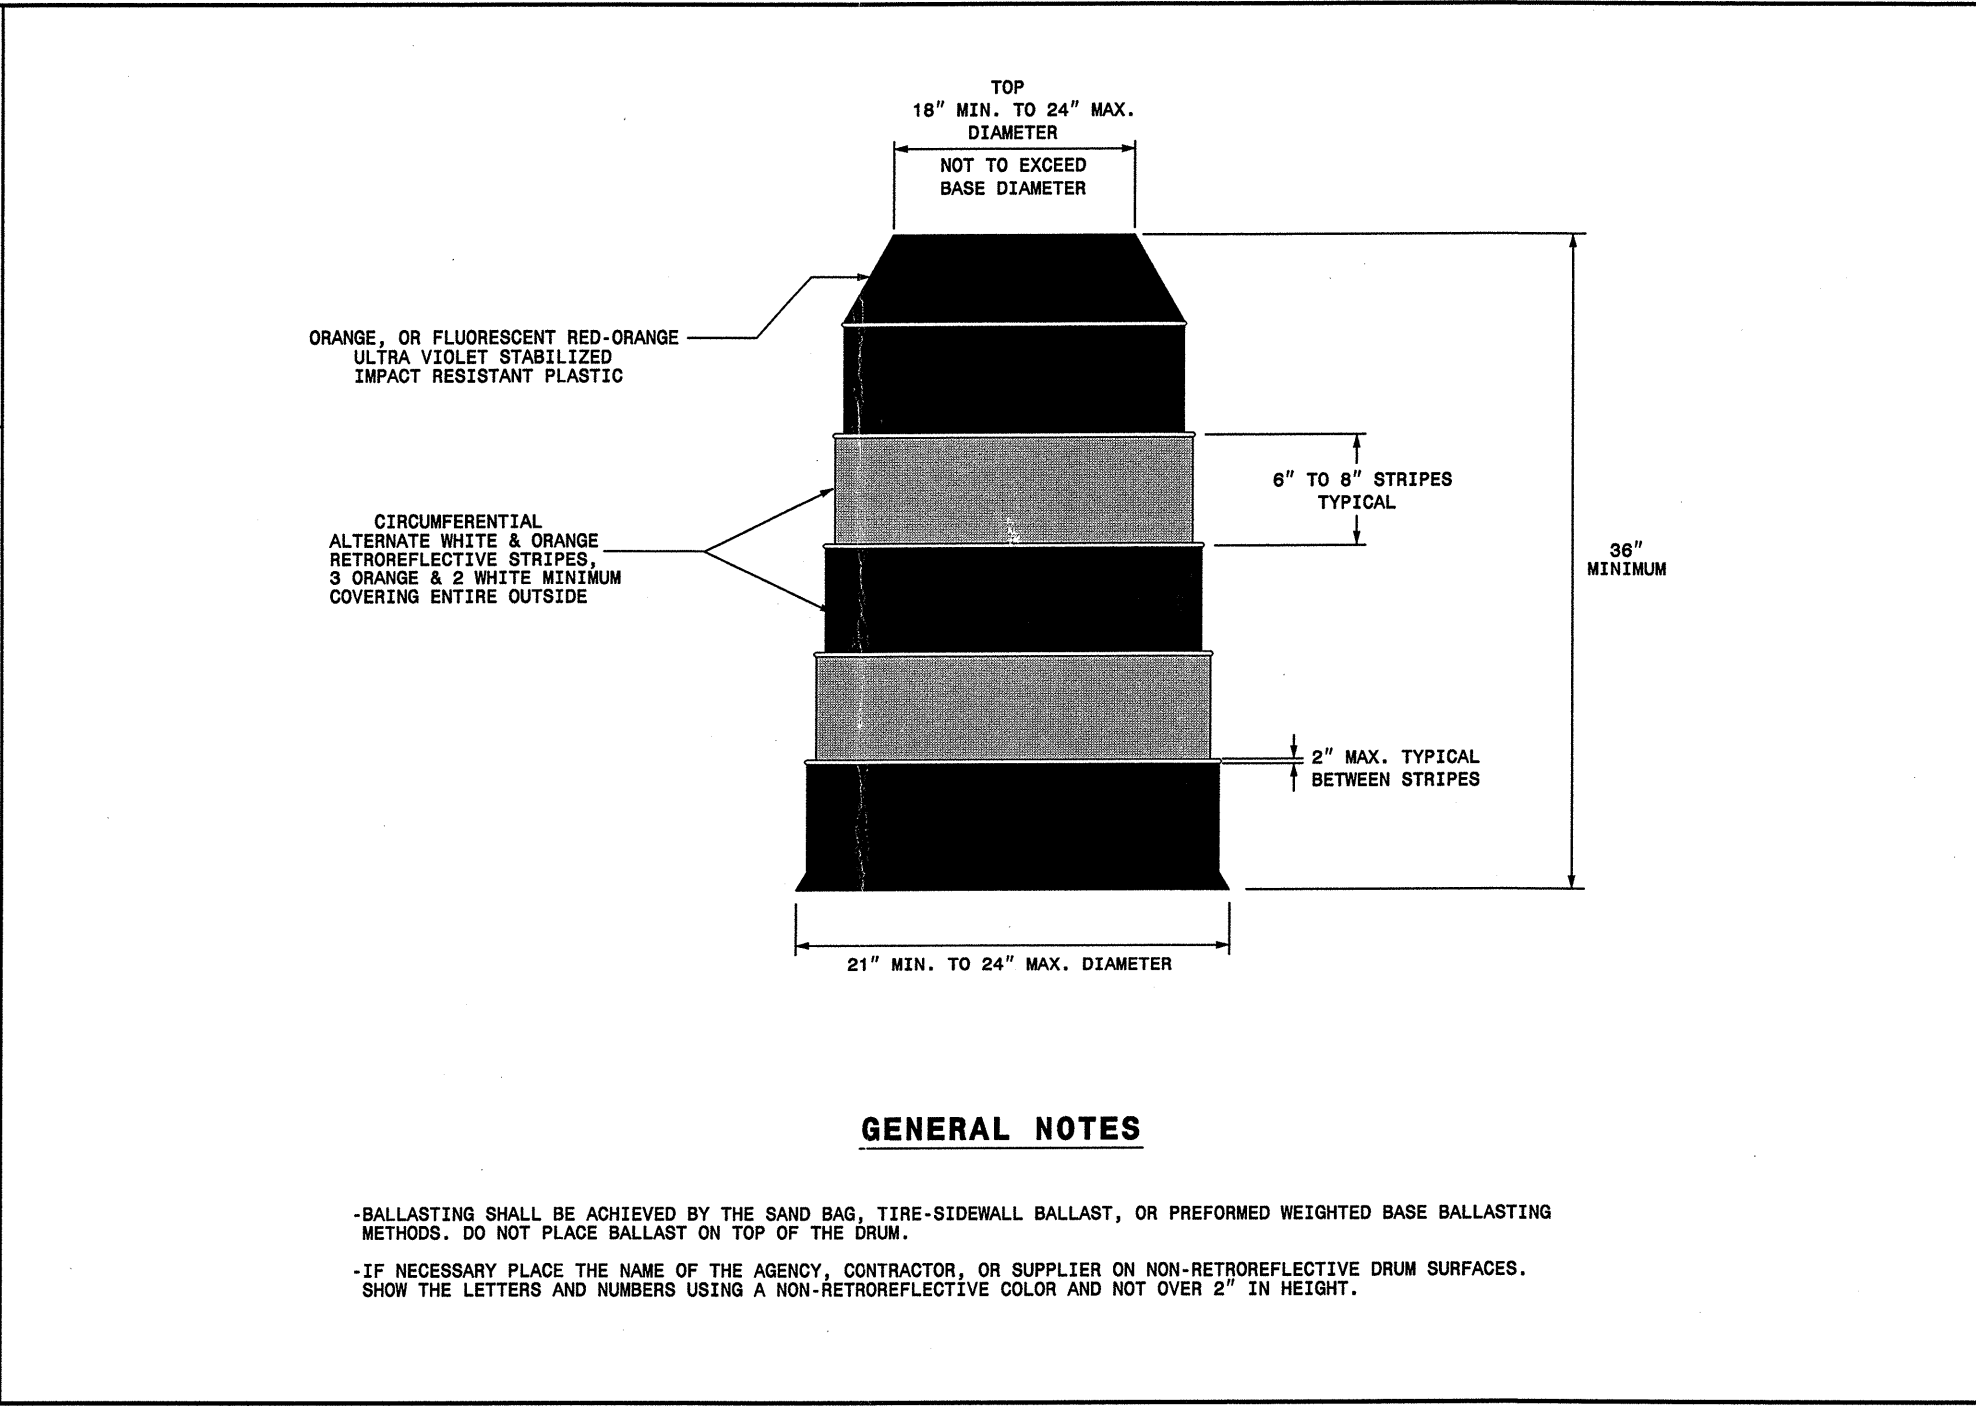

STATE OF NORTH CAROLINA
 DEPT. OF TRANSPORTATION
 DIVISION OF HIGHWAYS
 RALEIGH, N.C.

ENGLISH STANDARD DRAWING FOR
DRUMS

SHEET 1 OF 1
1130D01

GENERAL NOTES

- BALLASTING SHALL BE ACHIEVED BY THE SAND BAG, TIRE-SIDEWALL BALLAST, OR PREFORMED WEIGHTED BASE BALLASTING METHODS. DO NOT PLACE BALLAST ON TOP OF THE DRUM.
- IF NECESSARY PLACE THE NAME OF THE AGENCY, CONTRACTOR, OR SUPPLIER ON NON-RETROREFLECTIVE DRUM SURFACES. SHOW THE LETTERS AND NUMBERS USING A NON-RETROREFLECTIVE COLOR AND NOT OVER 2" IN HEIGHT.

23-DEC-2004 10:28
 \\ets-c01501\TCTU\TCTU\26r9up_MM\Resurfacing\Div13\vb13CR101212e1c\13CR101212e1cDr-ums_english112304.dgn
 psg/mors AT TETC0642

APPROVED: _____	DATE: _____	REPLACEMENT DETAIL FOR RSD 1130.01		
SEAL 	SCALE: NONE			
	DATE: 4/02			REVISIONS
	DWG. BY: MMM			11/02
	DESIGN BY: MMM			
REVIEWED BY: MMM				