

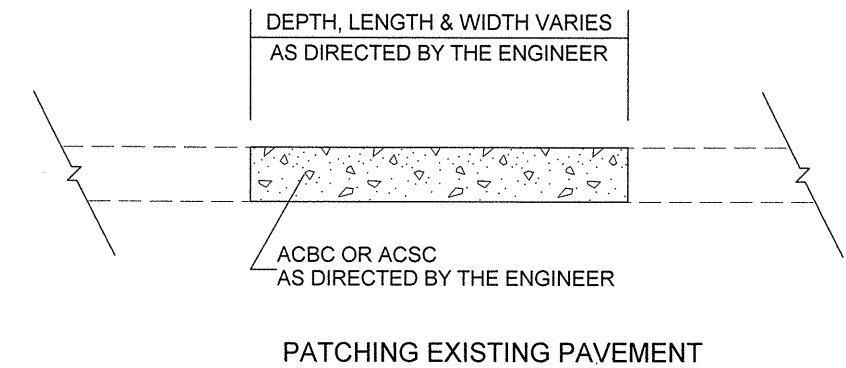


PROJECT NO. 13CR.10121.2, 13CR.20121.2, 13CR.301211.2, ETC	SHEET NO. 6	TOTAL SHEETS 7
---	----------------	-------------------

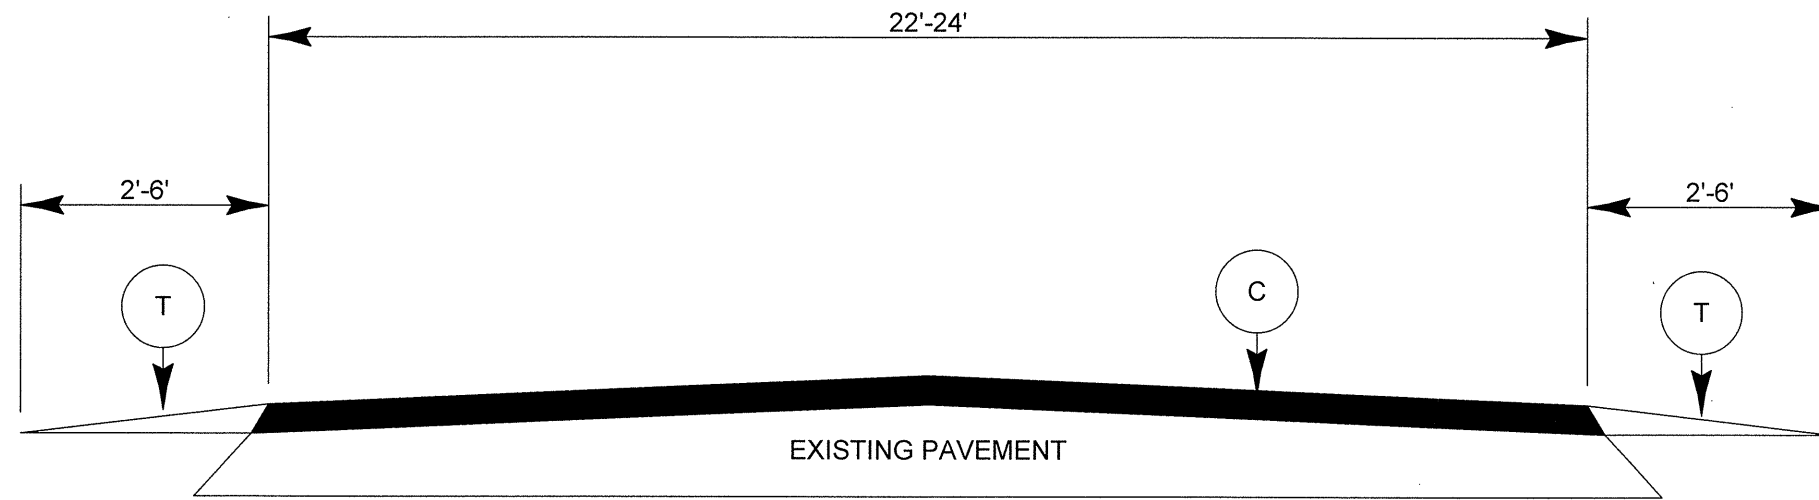

TYPICAL SECTION NO. 1

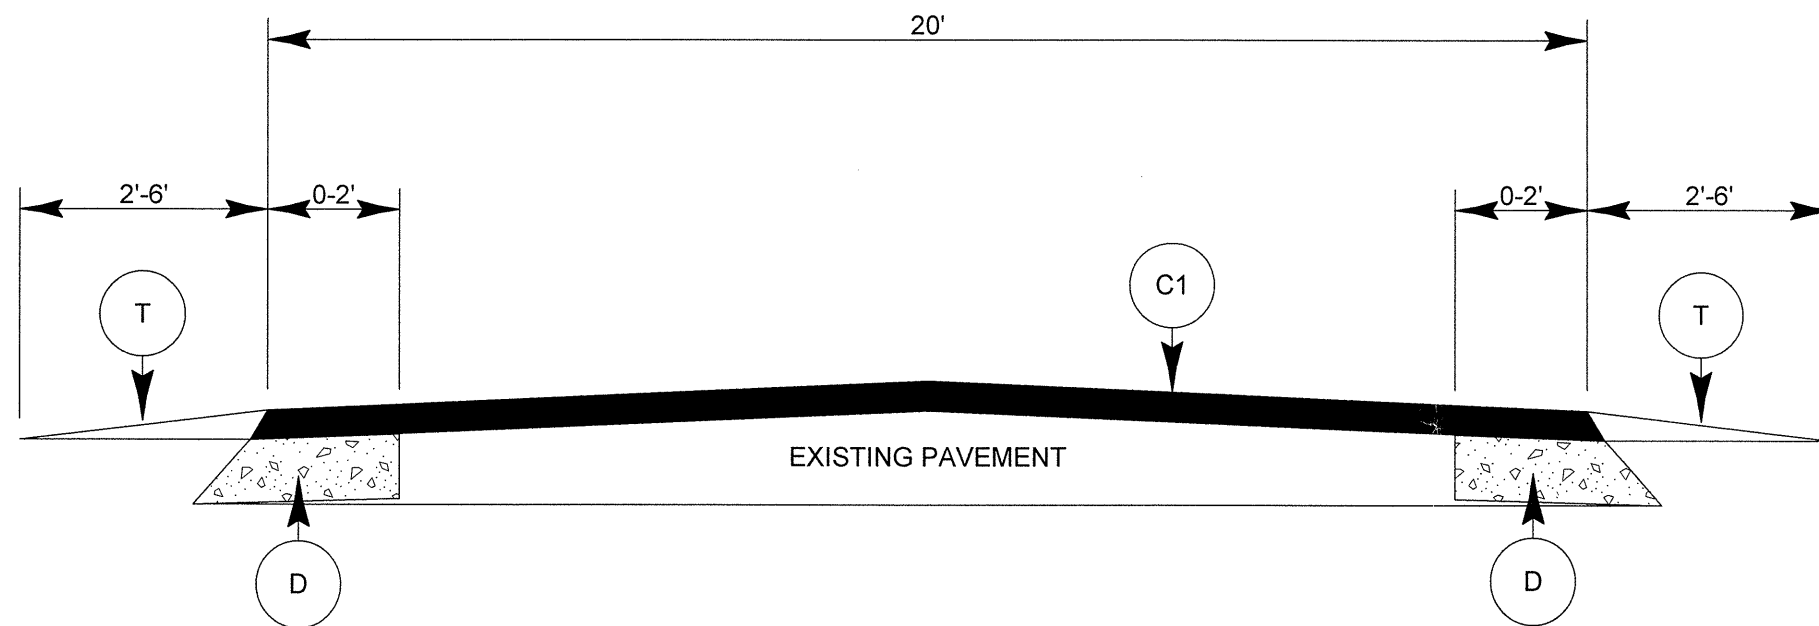

PAVEMENT SCHEDULE	
C	PROP. APPROX. 1.5" ACSC, TYPE S 9.5 B, AT AVERAGE RATE OF 168 LBS PER SQ. YARD
C1	PROP. APPROX. 1.5" ACSC, TYPE SF 9.5 A, AT AVERAGE RATE OF 165 LBS PER SQ. YARD
D	PROP. APPROX. 6" ACIC, TYPE I 19.0 B, AT AN AVERAGE RATE OF 684 LBS PER SQ. YARD
T	EARTH MATERIAL (SHLD RECONST)

TYPICAL SECTION NO. 2