


PROJECT NO.	SHEET NO.	TOTAL SHEETS
11CR.10141.9, 11CR.20141.9, 11CR.30141.9, ETC.	8	

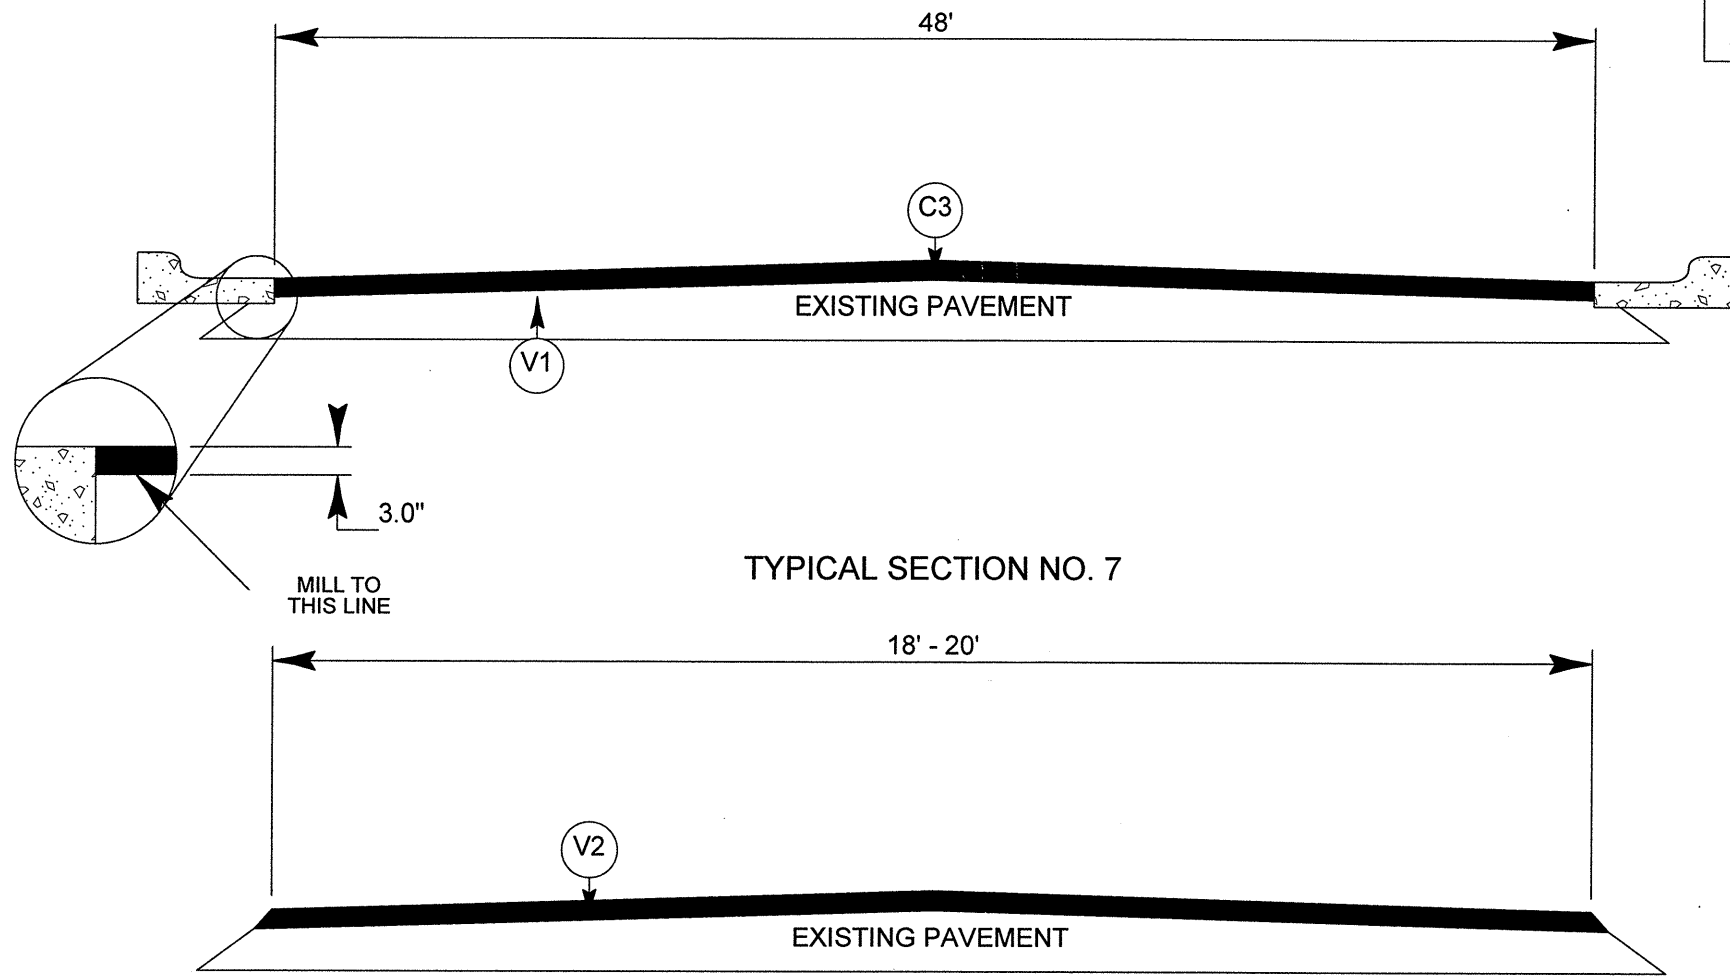

TYPICAL SECTION NO. 8