




METRIC DETAIL DRAWING FOR
GUARDRAIL INSTALLATION

STATE OF
NORTH CAROLINA
DEPT. OF TRANSPORTATION
RALEIGH, N.C.

SHEET 7 OF 7
862D02

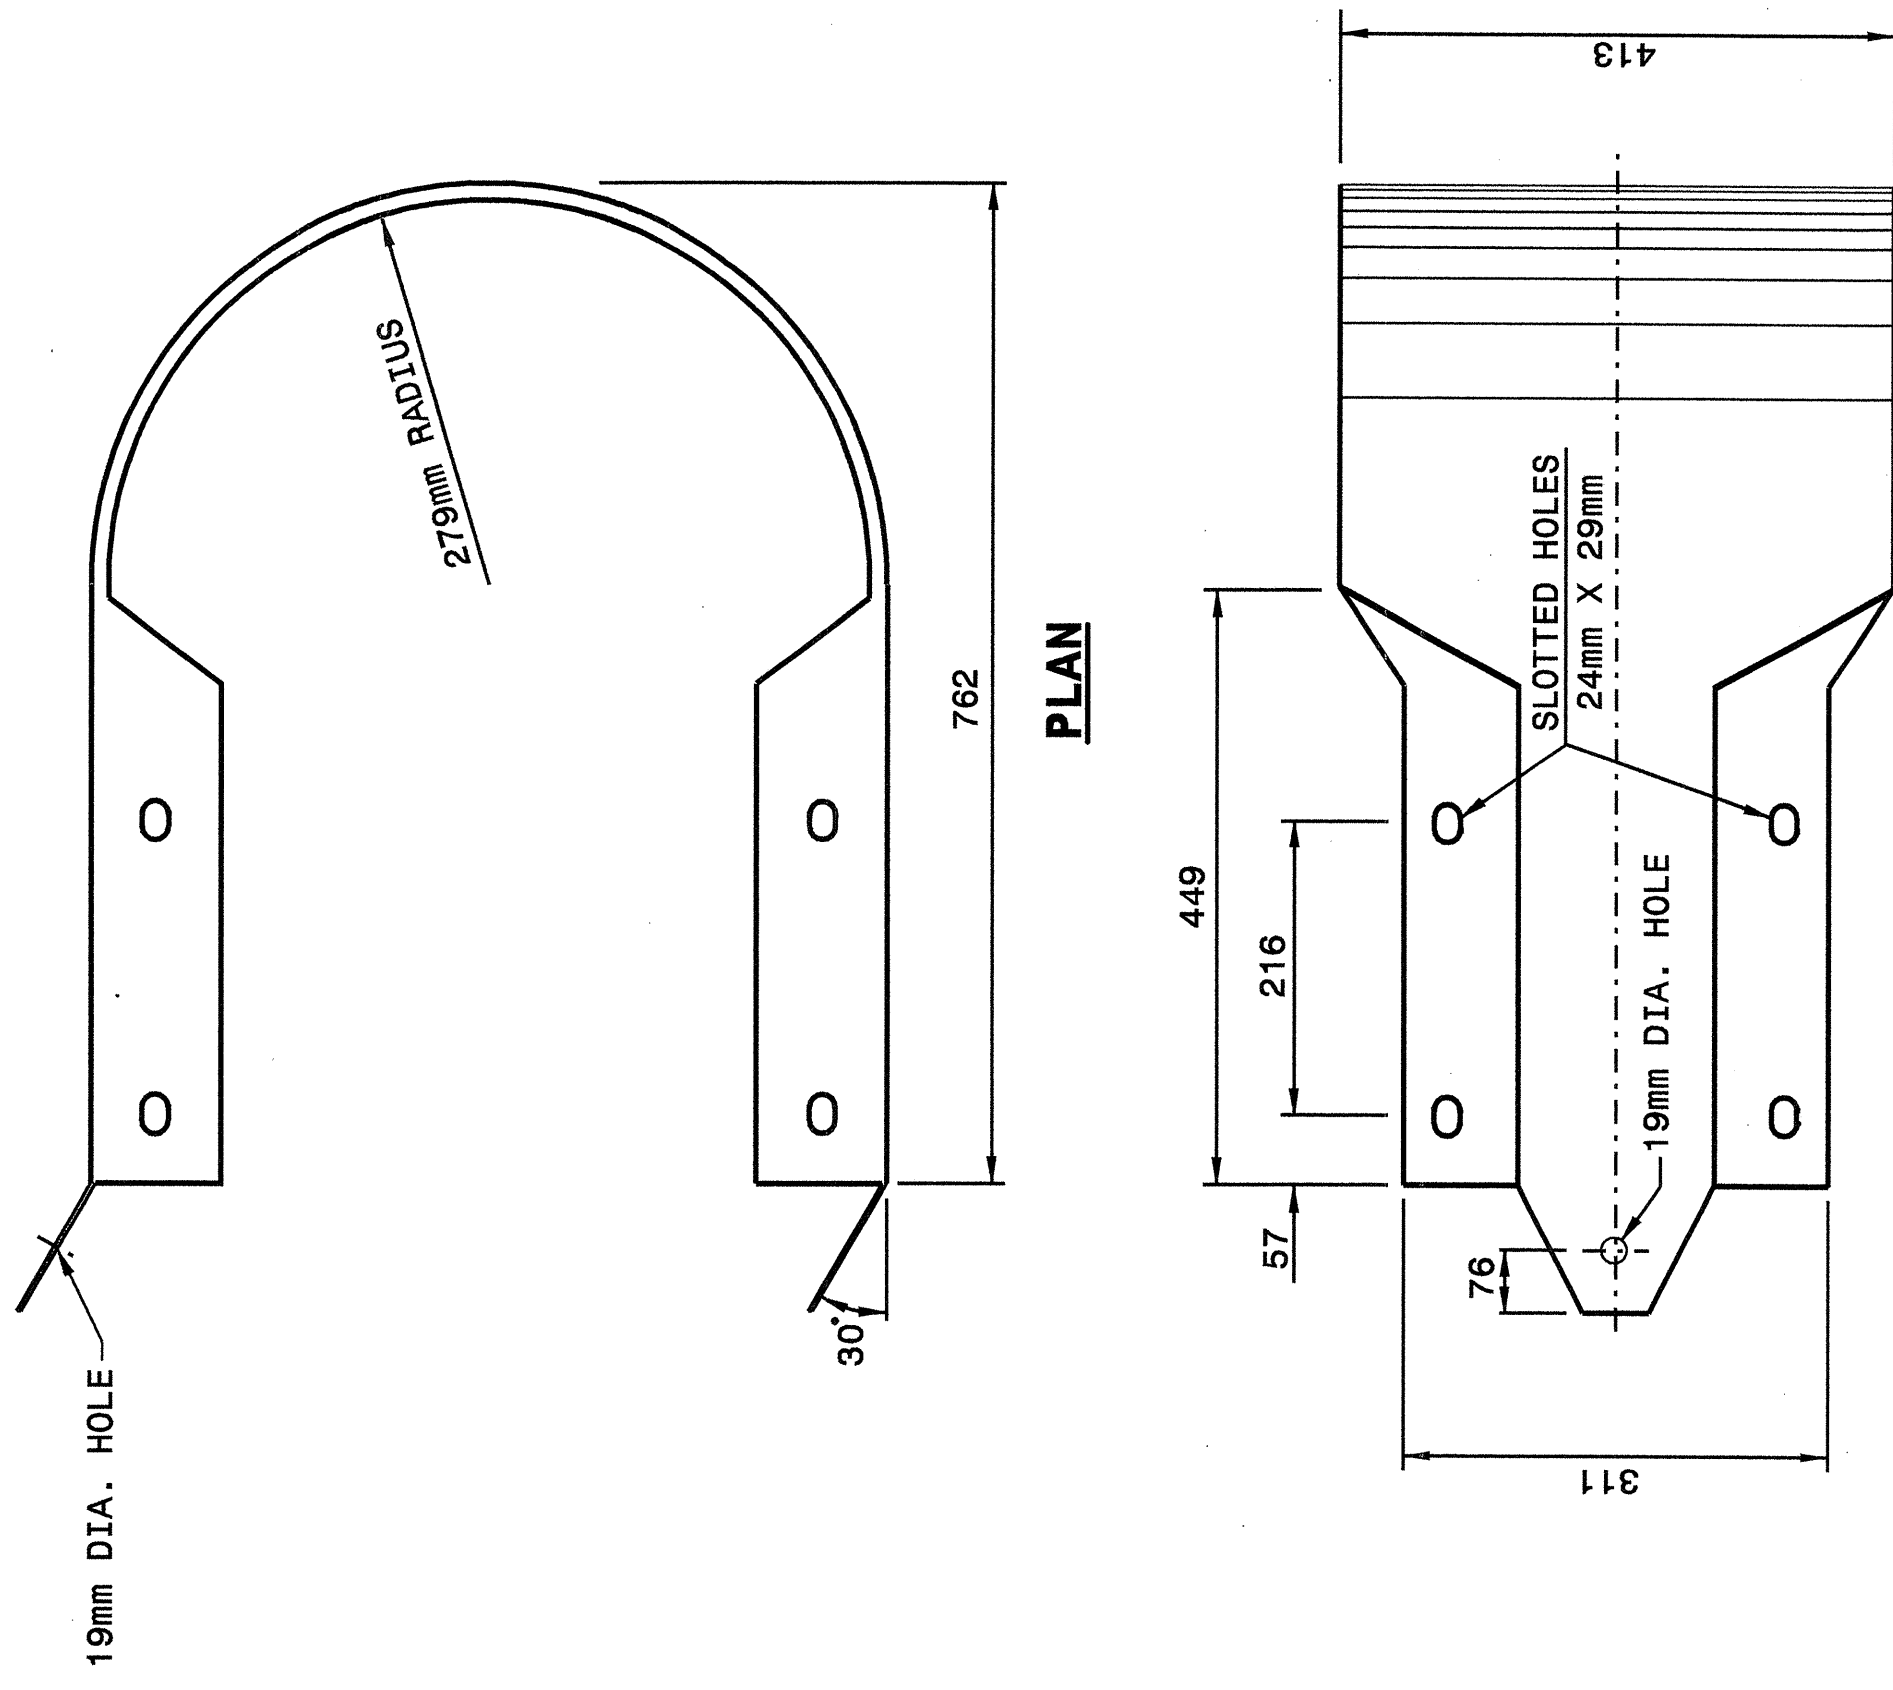


ELEVATION
BUFFERED END SECTION

Note:
This drawing is dimensioned in millimeters unless otherwise depicted within the drawing.

STATE OF
NORTH CAROLINA
DEPT. OF TRANSPORTATION
DIVISION OF HIGHWAYS
RALEIGH, N.C.

METRIC DETAIL DRAWING FOR
GUARDRAIL INSTALLATION

SHEET 7 OF 7
862D02

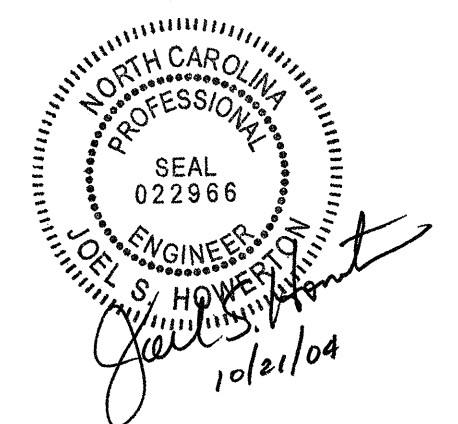

**DESIGN SERVICES UNIT
STANDARDS AND SPECIAL DESIGN**
Office 919-250-4128 FAX 919-250-4119

SEE PLATE FOR TITLE

ORIGINAL BY: 2002 STD.862.02 DATE: _____
 MODIFIED BY: E.F. WARD DATE: 02-09-03
 CHECKED BY: J.S. Howley DATE: 7/13/04
 FILE SPEC.: J:\sr\stds\02todetail\metric\86202\862d02m.dgn

C:\Users\jward\Documents\stds\02\stds to Special Details\metric\86202\0862d02m.dgn
 6/10/04
 10/21/04