





PROJECT REFERENCE NO. U-2913B	SHEET NO. 2
ROADWAY DESIGN ENGINEER	PAVEMENT DESIGN ENGINEER

PAVEMENT SCHEDULE

C1	PROP. APPROX. 40 mm ASPHALT CONC. SURFACE COURSE, TYPE S9.5C, AT AN AVERAGE RATE OF 96 kg PER SQ. METER	R1	450 mm CONCRETE CURB AND GUTTER.
C2	PROP. APPROX. 80 mm ASPHALT CONC. SURFACE COURSE, TYPE S9.5C, AT AN AVERAGE RATE OF 96 kg PER SQ. METER IN EACH OF TWO LAYERS.	R2	750 mm CONCRETE CURB AND GUTTER.
C3	PROP. VAR. DEPTH ASPHALT CONC. SURFACE COURSE, TYPE S9.5C, AT AN AVERAGE RATE OF 2.4 kg PER SQ. METER PER 1 mm DEPTH, TO BE PLACED IN LAYERS NOT TO EXCEED 50 mm IN DEPTH	R3	CONCRETE EXPRESSWAY GUTTER.
D1	PROP. APPROX. 65 mm ASPHALT CONC. INTERMEDIATE COURSE, TYPE I19.0C, AT AN AVERAGE RATE OF 159.25 kg PER SQ. METER.	R4	125 mm MONOLITHIC CONCRETE ISLAND (KEYED IN).
D2	PROP. APPROX. 100 mm ASPHALT CONC. INTERMEDIATE COURSE, TYPE I19.0C, AT AN AVERAGE RATE OF 245 kg PER SQ. METER.	S	100 mm CONCRETE SIDEWALK.
D3	PROP. VAR. DEPTH ASPHALT CONC. INTERMEDIATE COURSE, TYPE I19.0C, AT AN AVERAGE RATE OF 2.45 kg PER SQ. METER PER 1 mm DEPTH, TO BE PLACED IN LAYERS NOT LESS THAN 55 mm OR GREATER THAN 110 mm IN DEPTH.	T	EARTH MATERIAL.
E1	PROP. APPROX. 100 mm ASPHALT CONC. BASE COURSE, TYPE B25.0C, AT AN AVERAGE RATE OF 245 kg PER SQ. METER.	U	EXISTING PAVEMENT.
E2	PROP. APPROX. 150 mm ASPHALT CONC. BASE COURSE, TYPE B25.0C, AT AN AVERAGE RATE OF 183.75 kg PER SQ. METER IN EACH OF TWO LAYERS.	W	VARIABLE DEPTH ASPHALT PAVEMENT. (SEE STANDARD WEDGING DETAIL THIS SHEET)
E3	PROP. VAR. DEPTH ASPHALT CONC. BASE COURSE, TYPE B25.0C, AT AN AVERAGE RATE OF 2.45 kg PER SQ. METER PER 1 mm DEPTH TO BE PLACED IN LAYERS NOT LESS THAN 75 mm IN DEPTH OR GREATER THAN 140 mm IN DEPTH.	Y	MILL EXISTING PAVEMENT TO A DEPTH OF 65 mm AND REPLACE WITH I19.0C, (D1).

NOTE: ALL PAVEMENT SLOPES ARE 1:1 UNLESS NOTED OTHERWISE

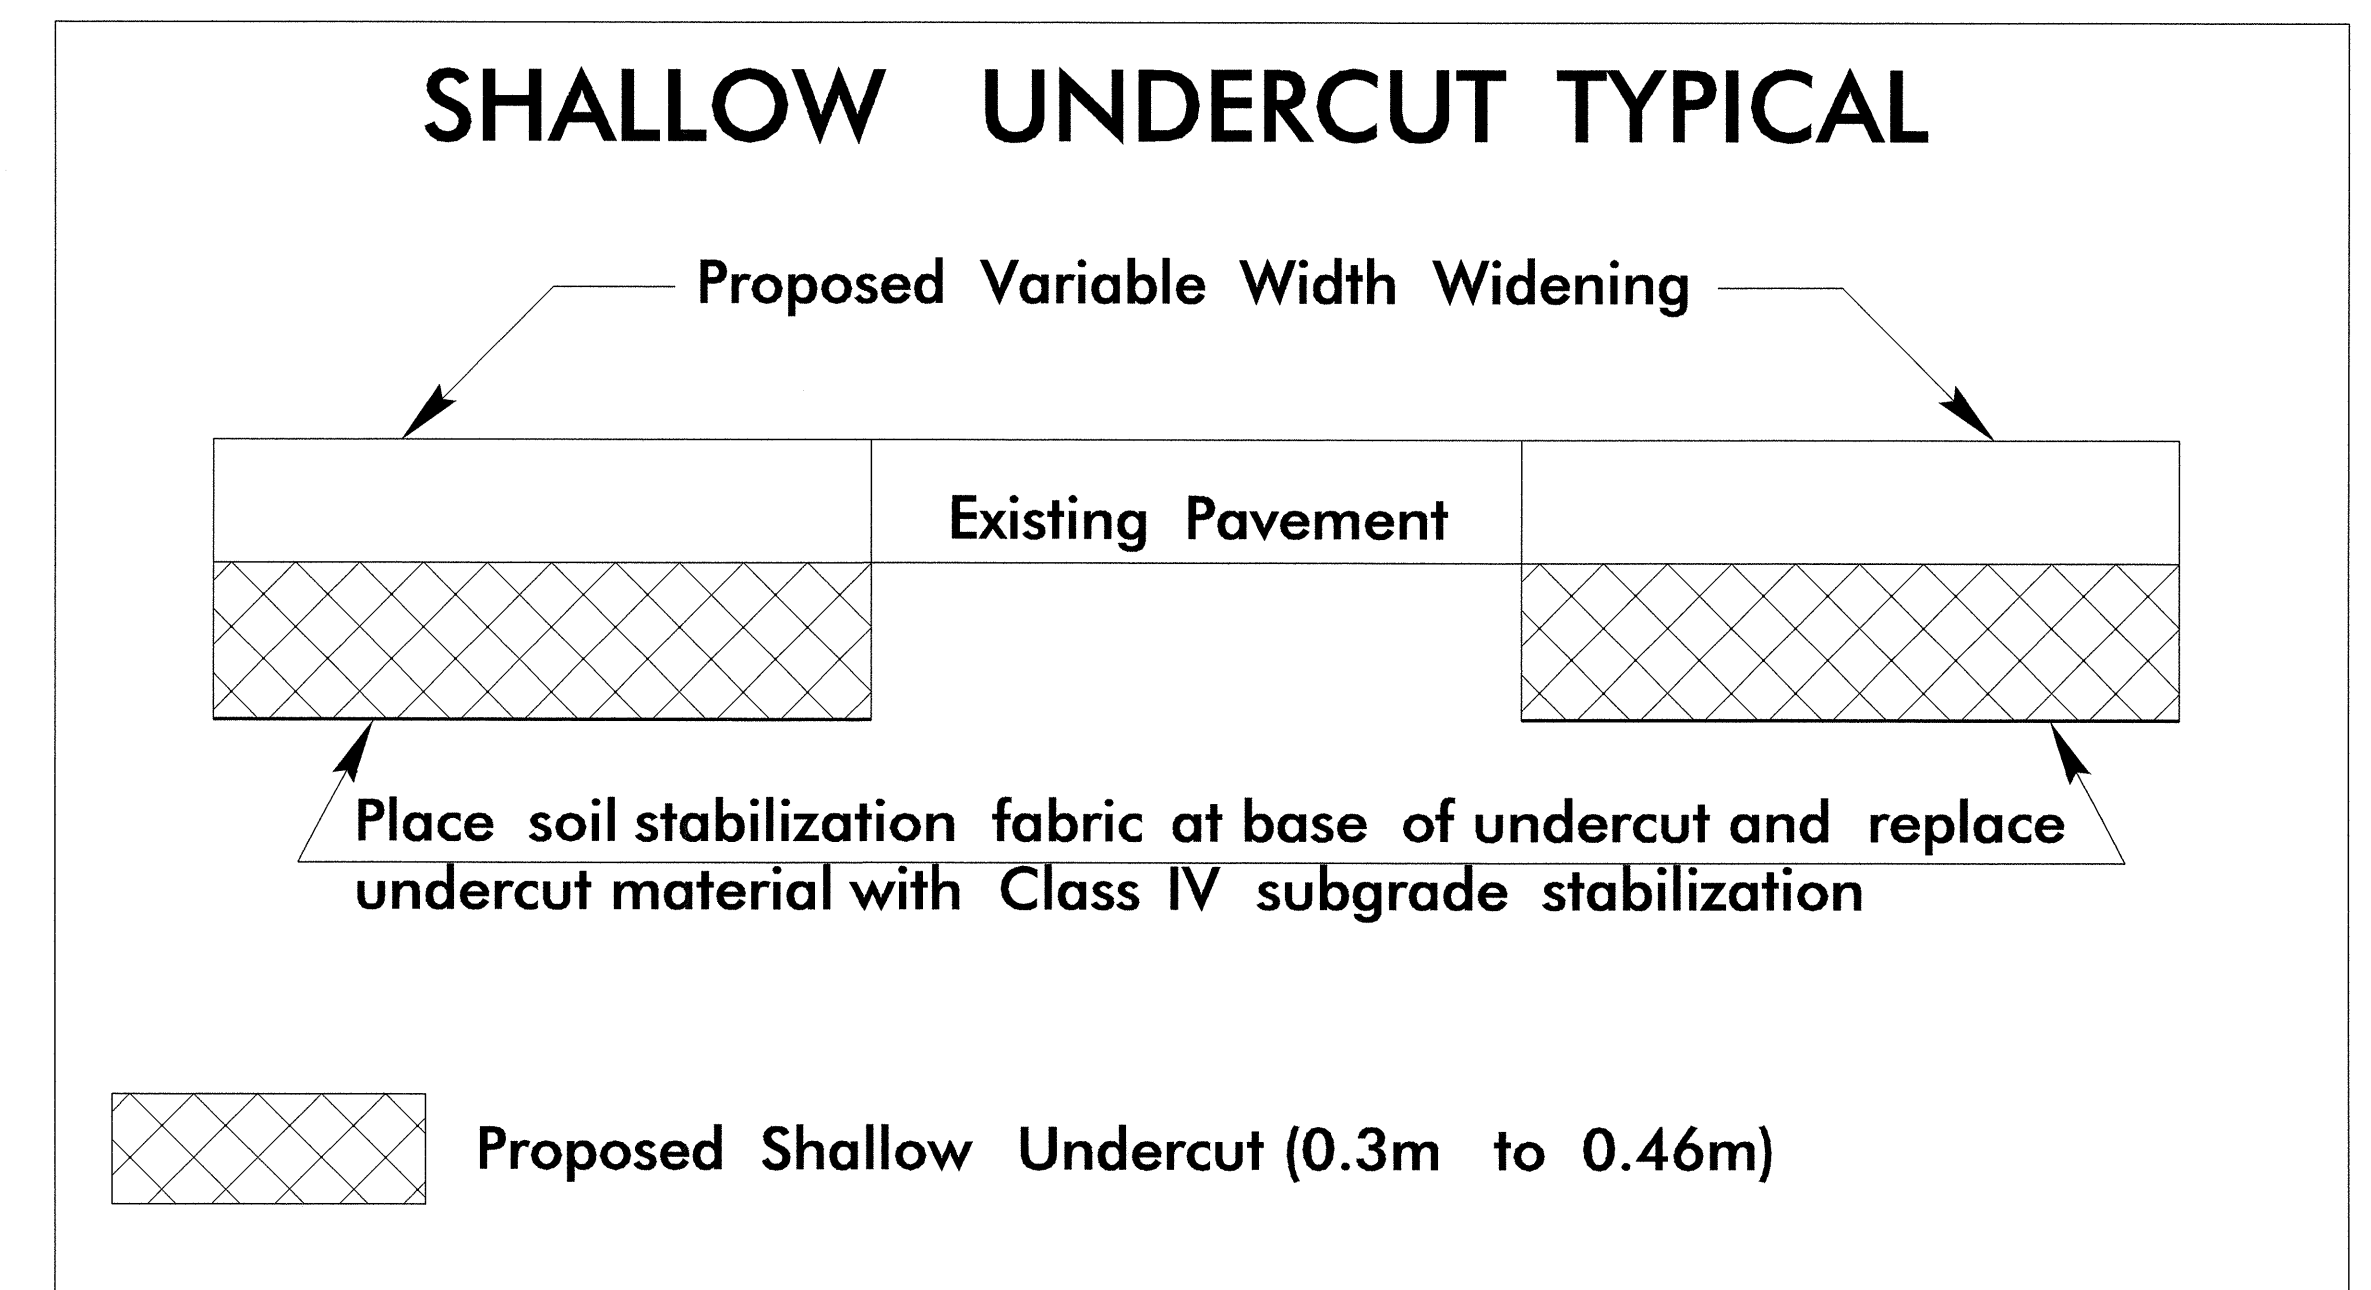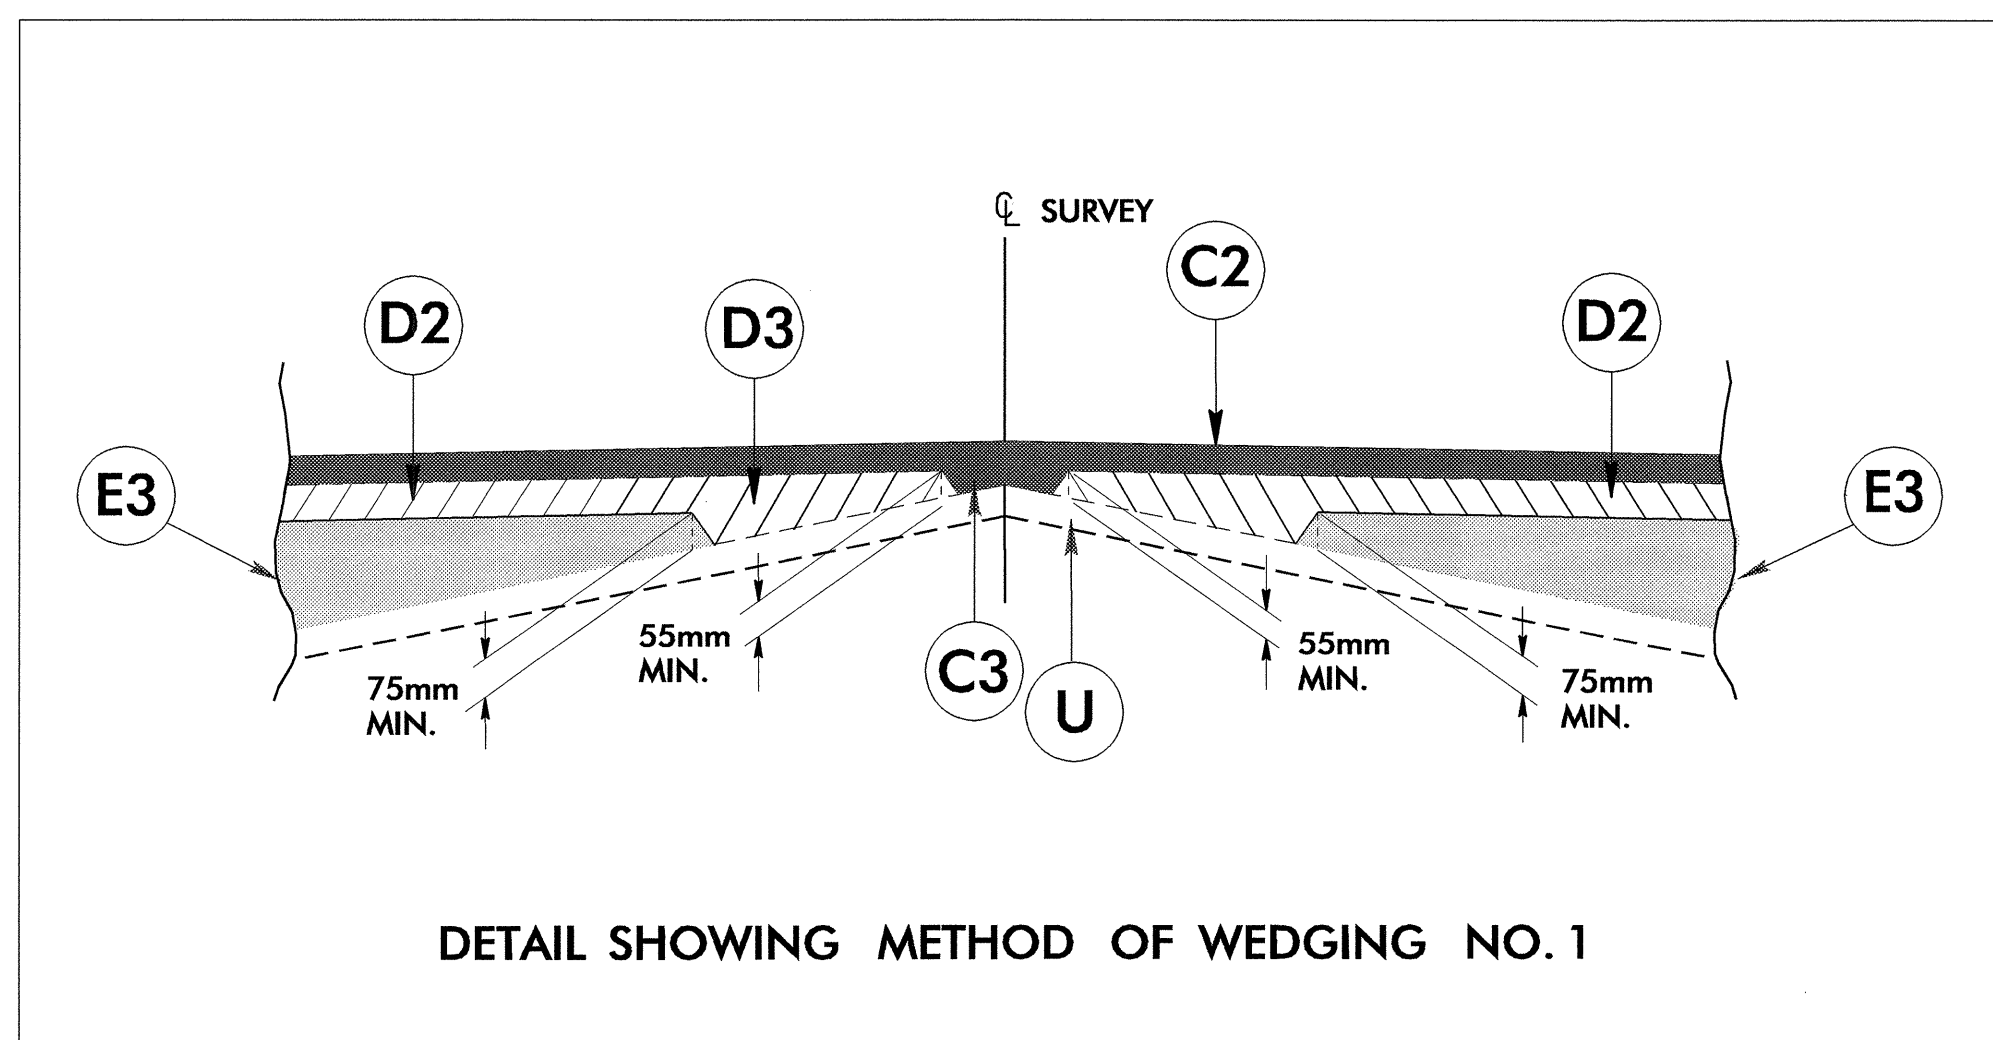

19-OCT-2004 09:36:29 2913b.dwg
DWG Gardner