



PROJ. REFERENCE NO.	SHEET NO.
U-2913B	TCP-15A



N. C. DEPARTMENT OF TRANSPORTATION  
DIVISION OF HIGHWAYS  
TRAFFIC ENGINEERING BRANCH  
SIGNING DEPARTMENT

SIGN NUMBER: SP 04464  
TYPE: D  
QUANTITY: 1  
SIGN WIDTH: 1200mm  
HEIGHT: 300mm  
TOTAL AREA: 0.4 Sq.m

BACKG COLOR: Orange  
COPY COLOR: Black

SYMBOL	X	Y	WID	HT

BORDER TYPE: RECESSED  
RECESS: 11mm  
WIDTH: 15mm  
RADII: 35mm


NO. Z BARS: 2  
LENGTH: 1074

MAT'L: 0.080" (2.0 mm) ALUMINUM

DESIGN BY: J. MARTINEZ  
PROJECT ID: ID

CHECKED BY: CHECKED  
DIV: DIV

STD #: 7092.1-100  
DATE: Sep 13, 2004

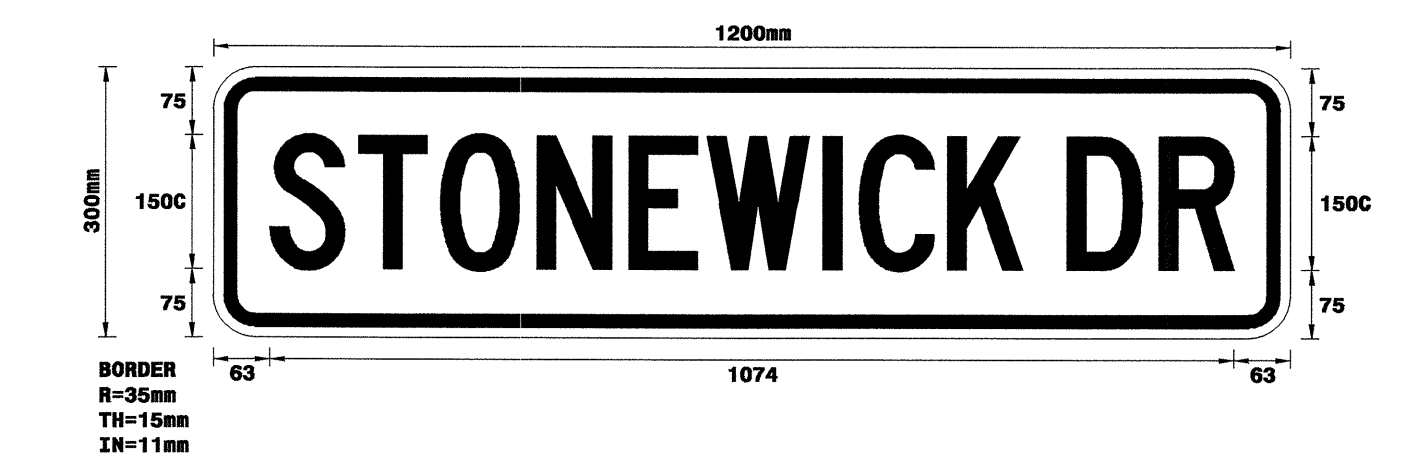

Spacing Factor is 0.6

- USE NOTES: 2,5
- Legend and border shall be direct applied Type III reflective sheeting.
  - Legend and border shall be direct applied non-reflective sheeting.
  - Shields shall be Type III reflective sheeting on 0.032" (0.8mm) aluminum and demountable.
  - Background shall be Type VII reflective sheeting.
  - Background shall be Type I reflective sheeting.
  - Center arrow(s) vertically on sign.
  - Bottom panel shall be yellow Type III sheeting. Legend shall be direct applied black non-reflective sheeting. Yellow panel is:

LETTER POSITIONS

Letter spacings are to start of next letter

	S	T	O	N	E	W	I	C	K	D	R		Series/Size Text Length		
	63	99	92	107	103	87	129	40	99	83	50	103	83	63	C150 1074

FILENAME: U2913B NORTH CAROLINA D.O.T. SIGN DETAIL

21-OCT-2004 15:39  
 \nets-ocf50\U2913B\TCP\FinalPlans and Docs PEF\top\U2913B\_sgn\_designs.dgn  
 ringarrett AT TELC06372

APPROVED: <i>Jessica Kuse</i> DATE: <i>10/21/04</i>	<b>SIGN DESIGN</b> <b>-Y7- (STONEWICK DR)</b>							
	SCALE: NONE							
	DATE: 9/14/04							
	DESIGN BY:							
REVIEWED BY:	REVISIONS							
		<table border="1"> <tr><td> </td><td> </td></tr> <tr><td> </td><td> </td></tr> <tr><td> </td><td> </td></tr> </table>						
CADD FILE SIGN DESIGNS.DGN								