



07/25/08

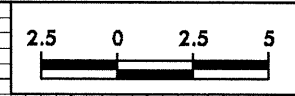

PROJECT REFERENCE NO.	SHEET NO.
U-2913B	X-13

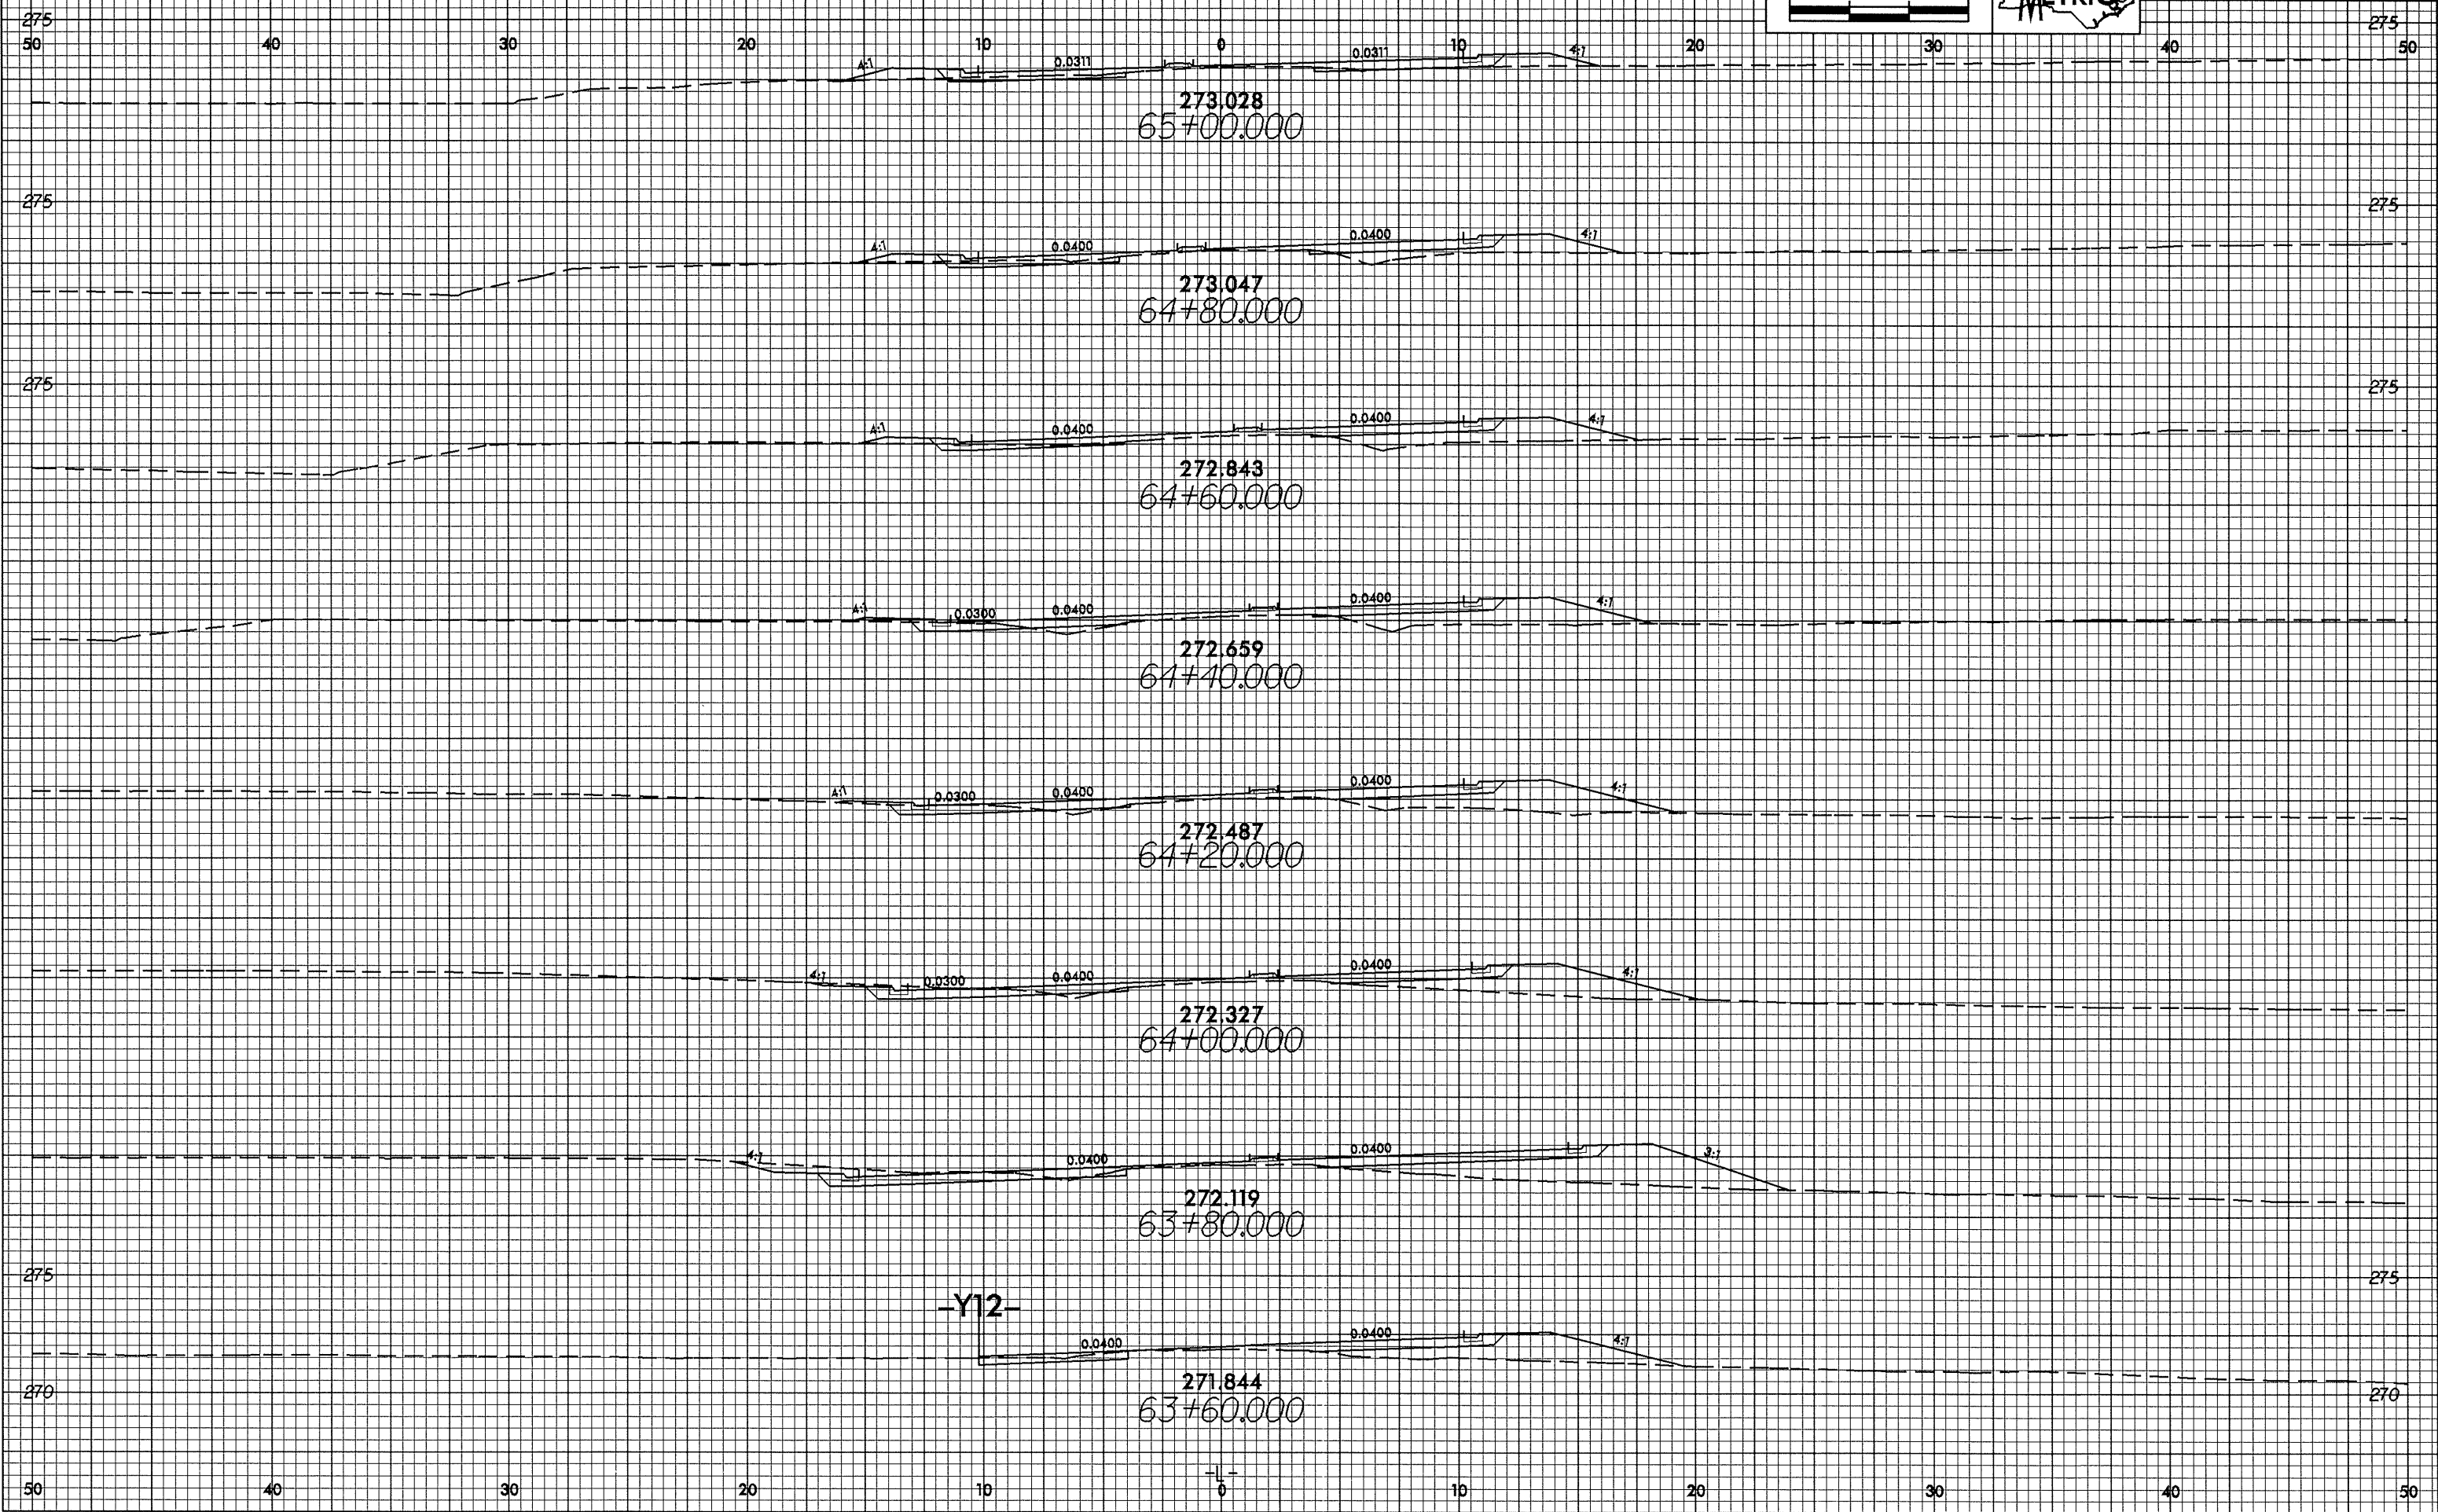

23-SEP-2004 10:18 AM
D:\Gardner AT R207294\1-01