



0/26.98

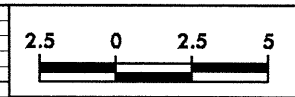

PROJECT REFERENCE NO.	SHEET NO.
U-2913B	X-9

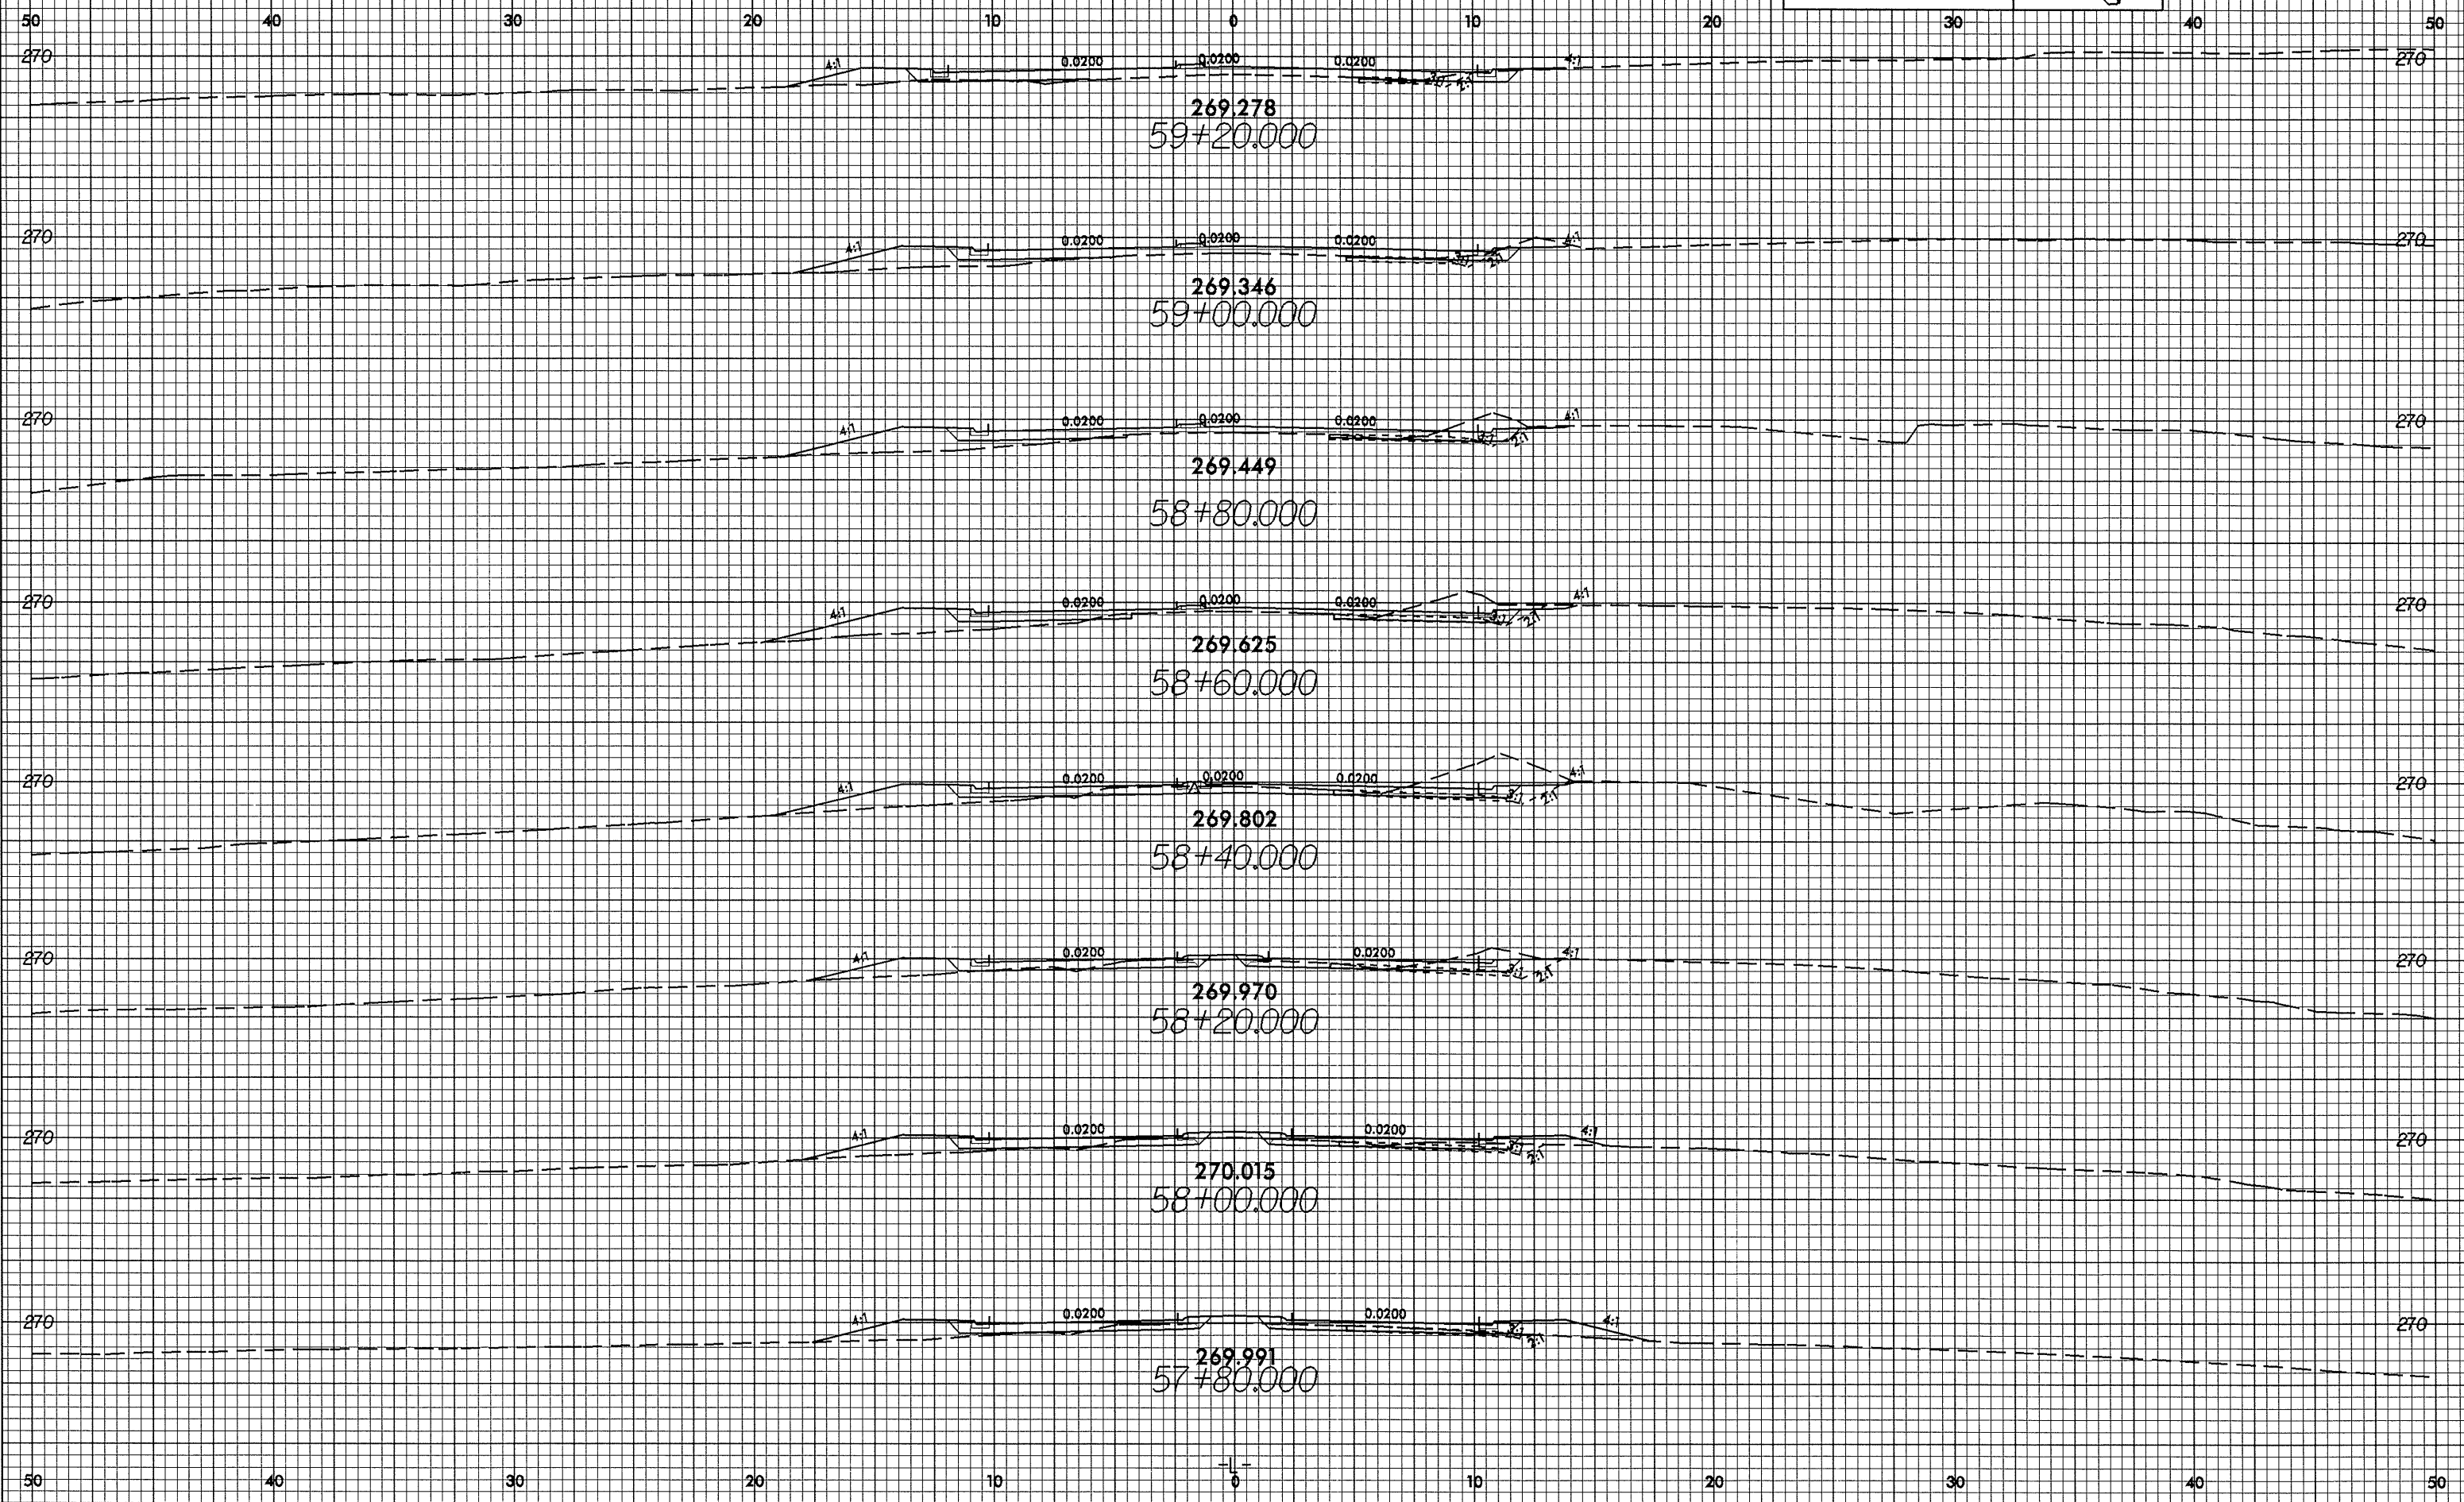

23-SEP-2004 10:08:56 AM
 DWG: 01 RD2913B.dwg