

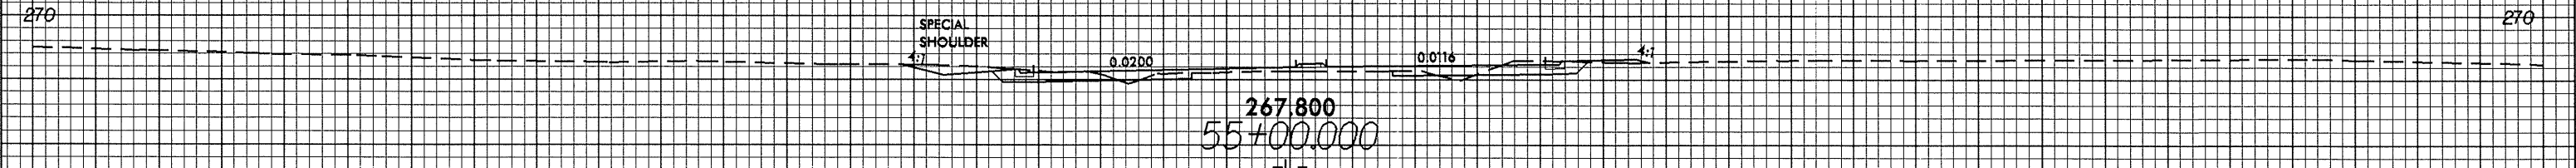
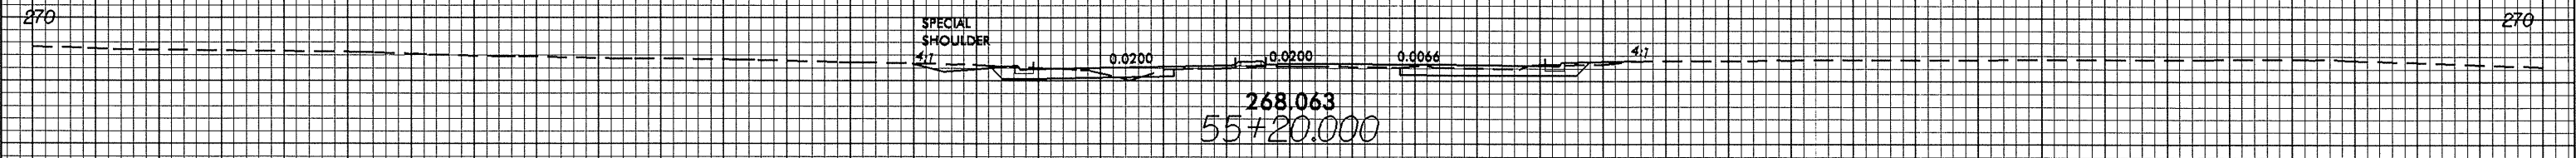
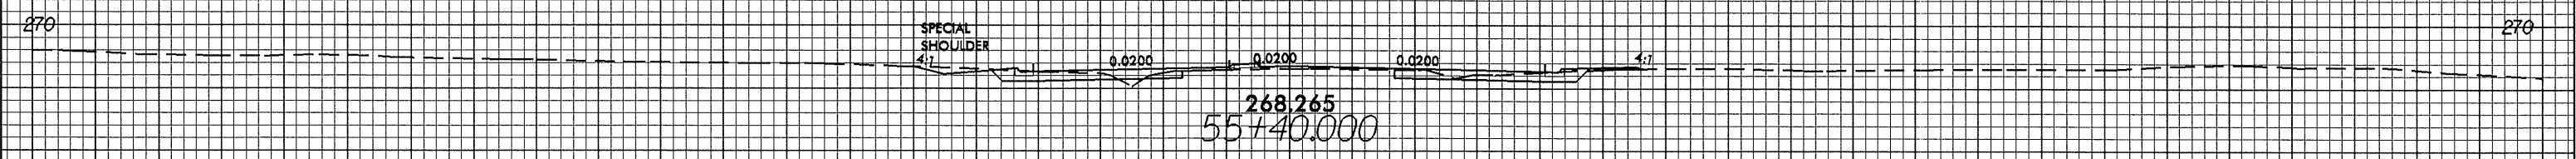
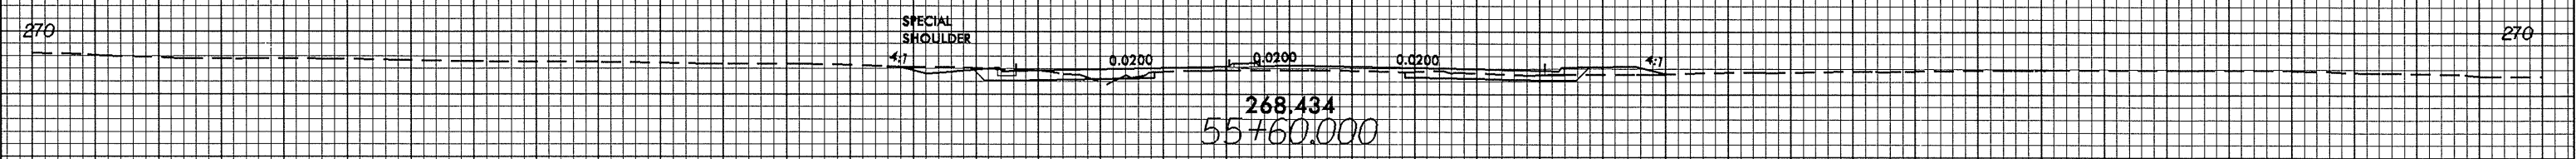
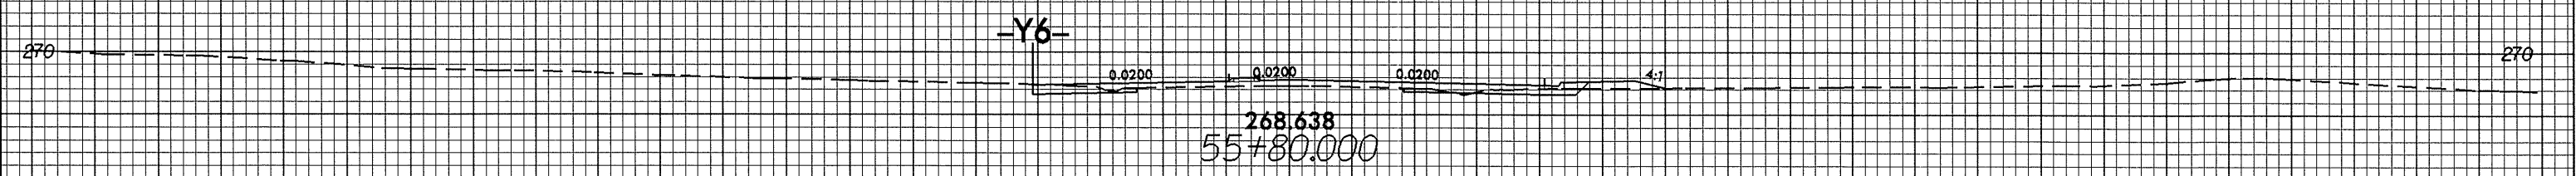


10/26/08

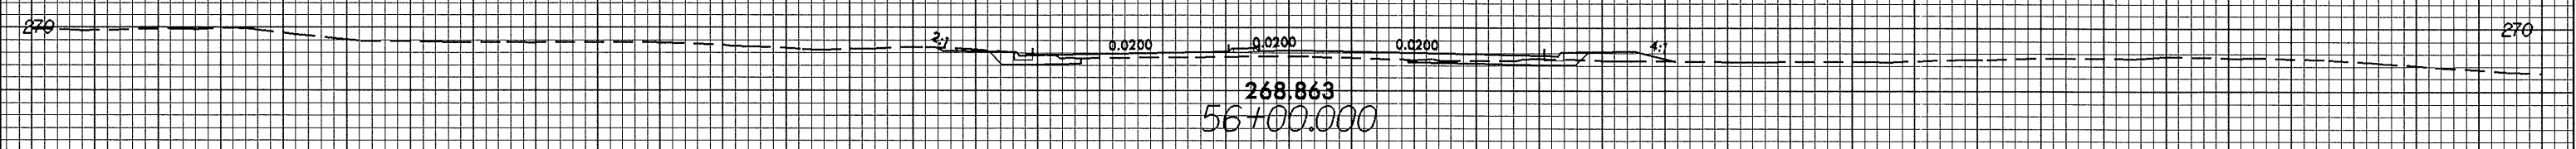

PROJECT REFERENCE NO.	SHEET NO.
U-2913B	X-7

50 40 30 20 10 0 10 20 30 40 50

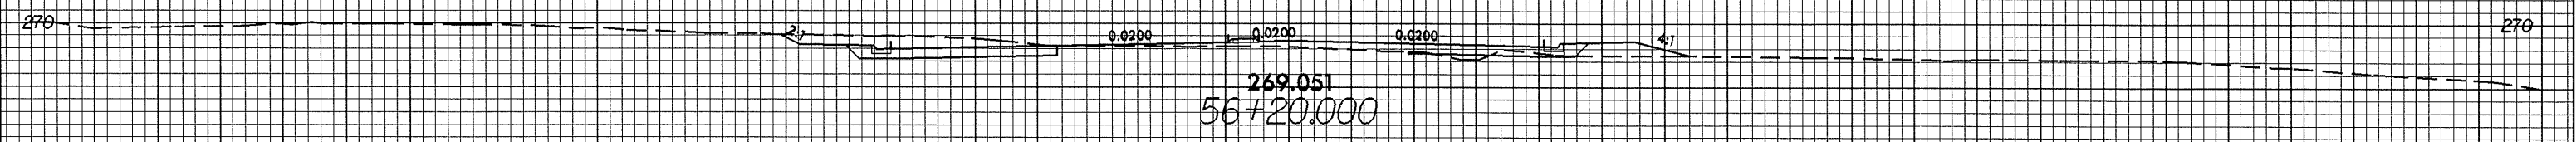

50 40 30 20 10 0 10 20 30 40 50

23-SEP-2004 10:07 AM  
D:\cadd\at\RD2129A\cpl