



10/26/2014

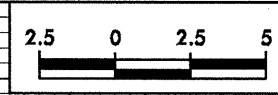


PROJECT REFERENCE NO.	SHEET NO.
U-2913B	X-4


50 40 30 20 10 0 10 20 30 40 50

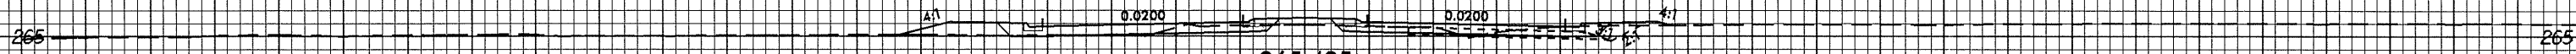


265.435  
52+40.000

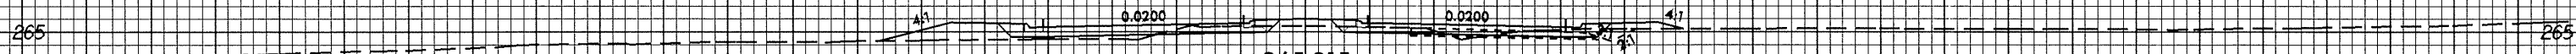


265.215  
52+20.000

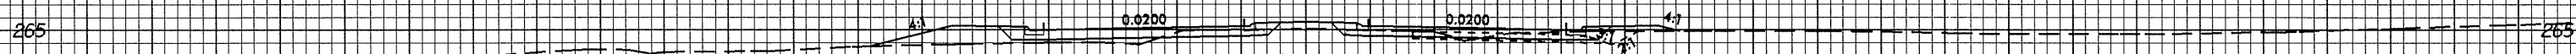

265.027  
52+00.000

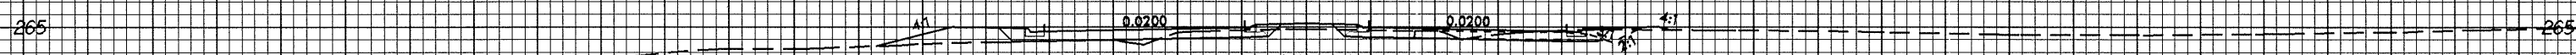

264.894  
51+80.000

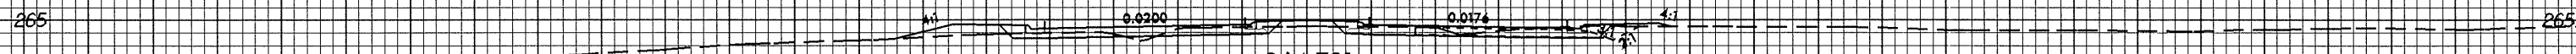

264.731  
51+60.000

50 40 30 20 10 0 10 20 30 40 50

14-OCT-2004 14:22  
D:\Corridor\U-2913B\Drawings\U-2913B-X-4.dwg