


SIGN NUMR:
 TYPE: D Ground
 QUANTITY:

BACKG. COLOR: Orange
 COPY COLOR: Black

DESIGN BY: DME
 PROJECT ID: B-3659

CHK BY:
 DIV: 14

STD #:
 DATE: Mar 23, 2004

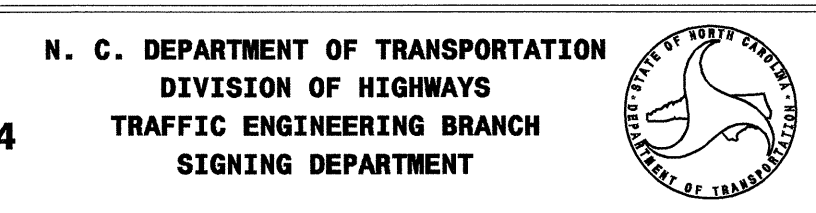


SIGN WIDTH: 4'-0"
 HEIGHT: 2'-0"
 TOTAL AREA: 8.0 Sq.Ft.
 MAT'L: 0.125 in. ALUMINUM

SYMBOL	X	Y	WID	HT

BORDER TYPE: RECESSED
 RECESS: 0.38"
 WIDTH: 0.63"
 RADII: 1.5"

NO. Z BARS:
 LENGTH: in.

- USE NOTES: 1,4
1. Legend and border shall be direct applied non-reflective sheeting.
 2. Legend and border shall be direct applied Type I reflective sheeting.
 3. Shields shall be Type III reflective sheeting on 0.032" aluminum and demountable.
 4. Background shall be Type III reflective sheeting.
 5. Background shall be Type I reflective sheeting.
 6. Center arrow(s) vertically on sign.

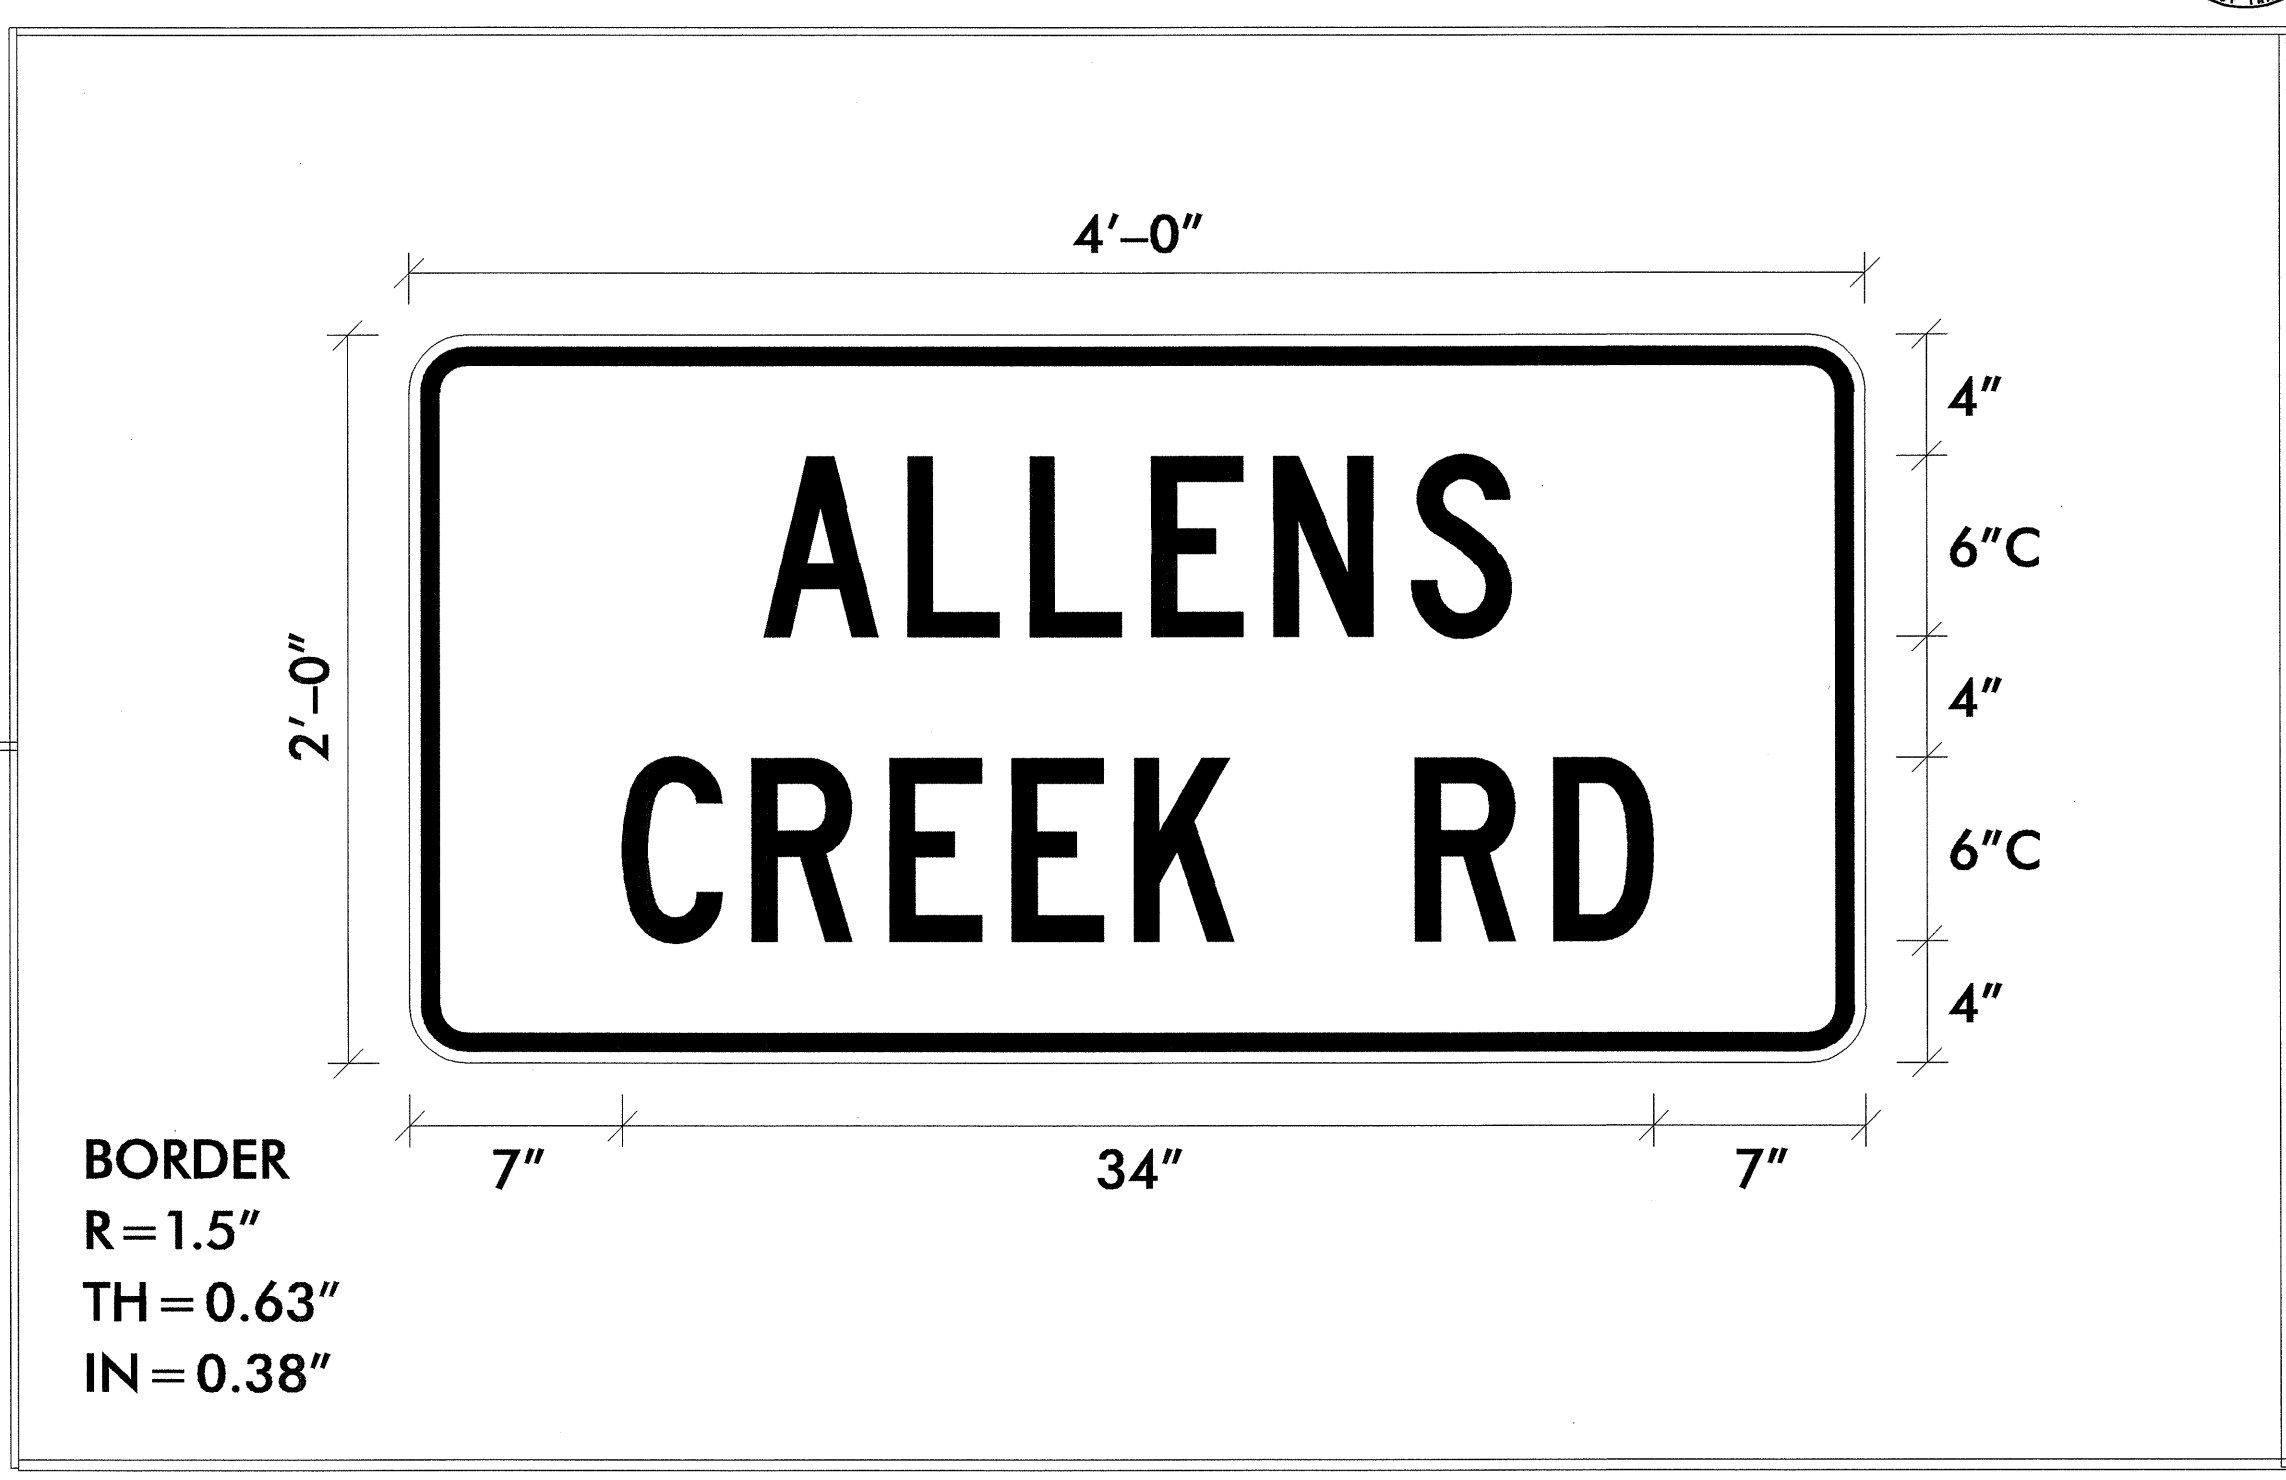

Letter spacings are to start of next letter

	Letter Spacing										Series/Size	
	A	L	L	E	N	S					Text Length	
	11.7	4.8	4	4	4	4.5	3.3	11.7				C6
		C	R	E	E	K		R	D			24.7
	7	4.3	4.5	4	4	3.3	6	4.5	3.3	7		C6
												34

Spacing Factor is 1 unless specified otherwise
 FILENAME: GS40_ENGL

27-MAY-2004 07:29
 T:\TCP\B3659\TC-Tcp05_street_sign_detail.dgn
 CSWozingo AT-TE1095145

APPROVED: *W. Woolard* DATE: 6-1-04

SCALE: NONE		REVISIONS
DATE: 2004 APR 29		
DWG. BY:		
DESIGN BY:		
REVIEWED BY:		