
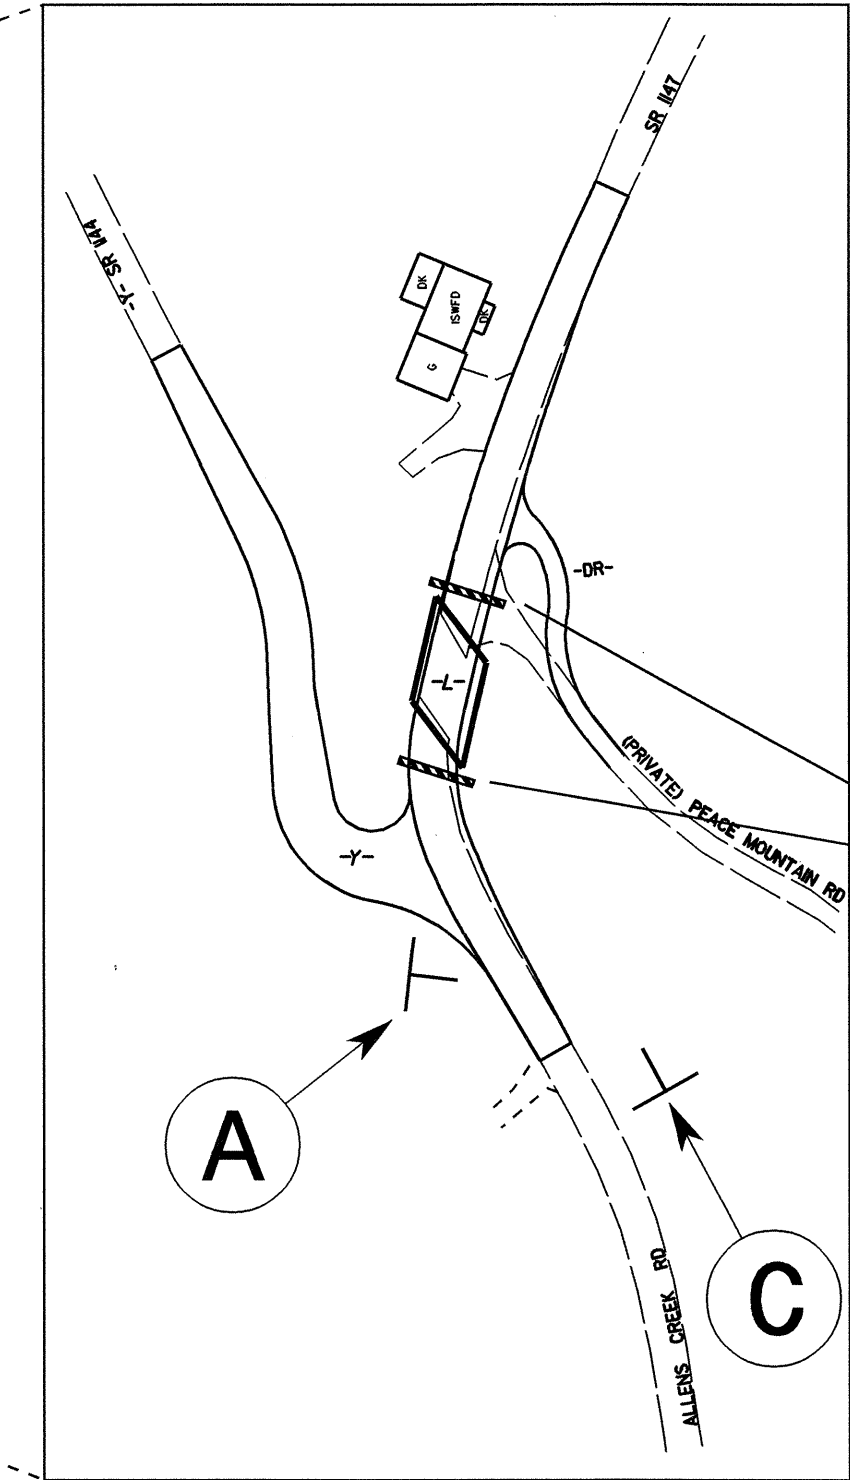
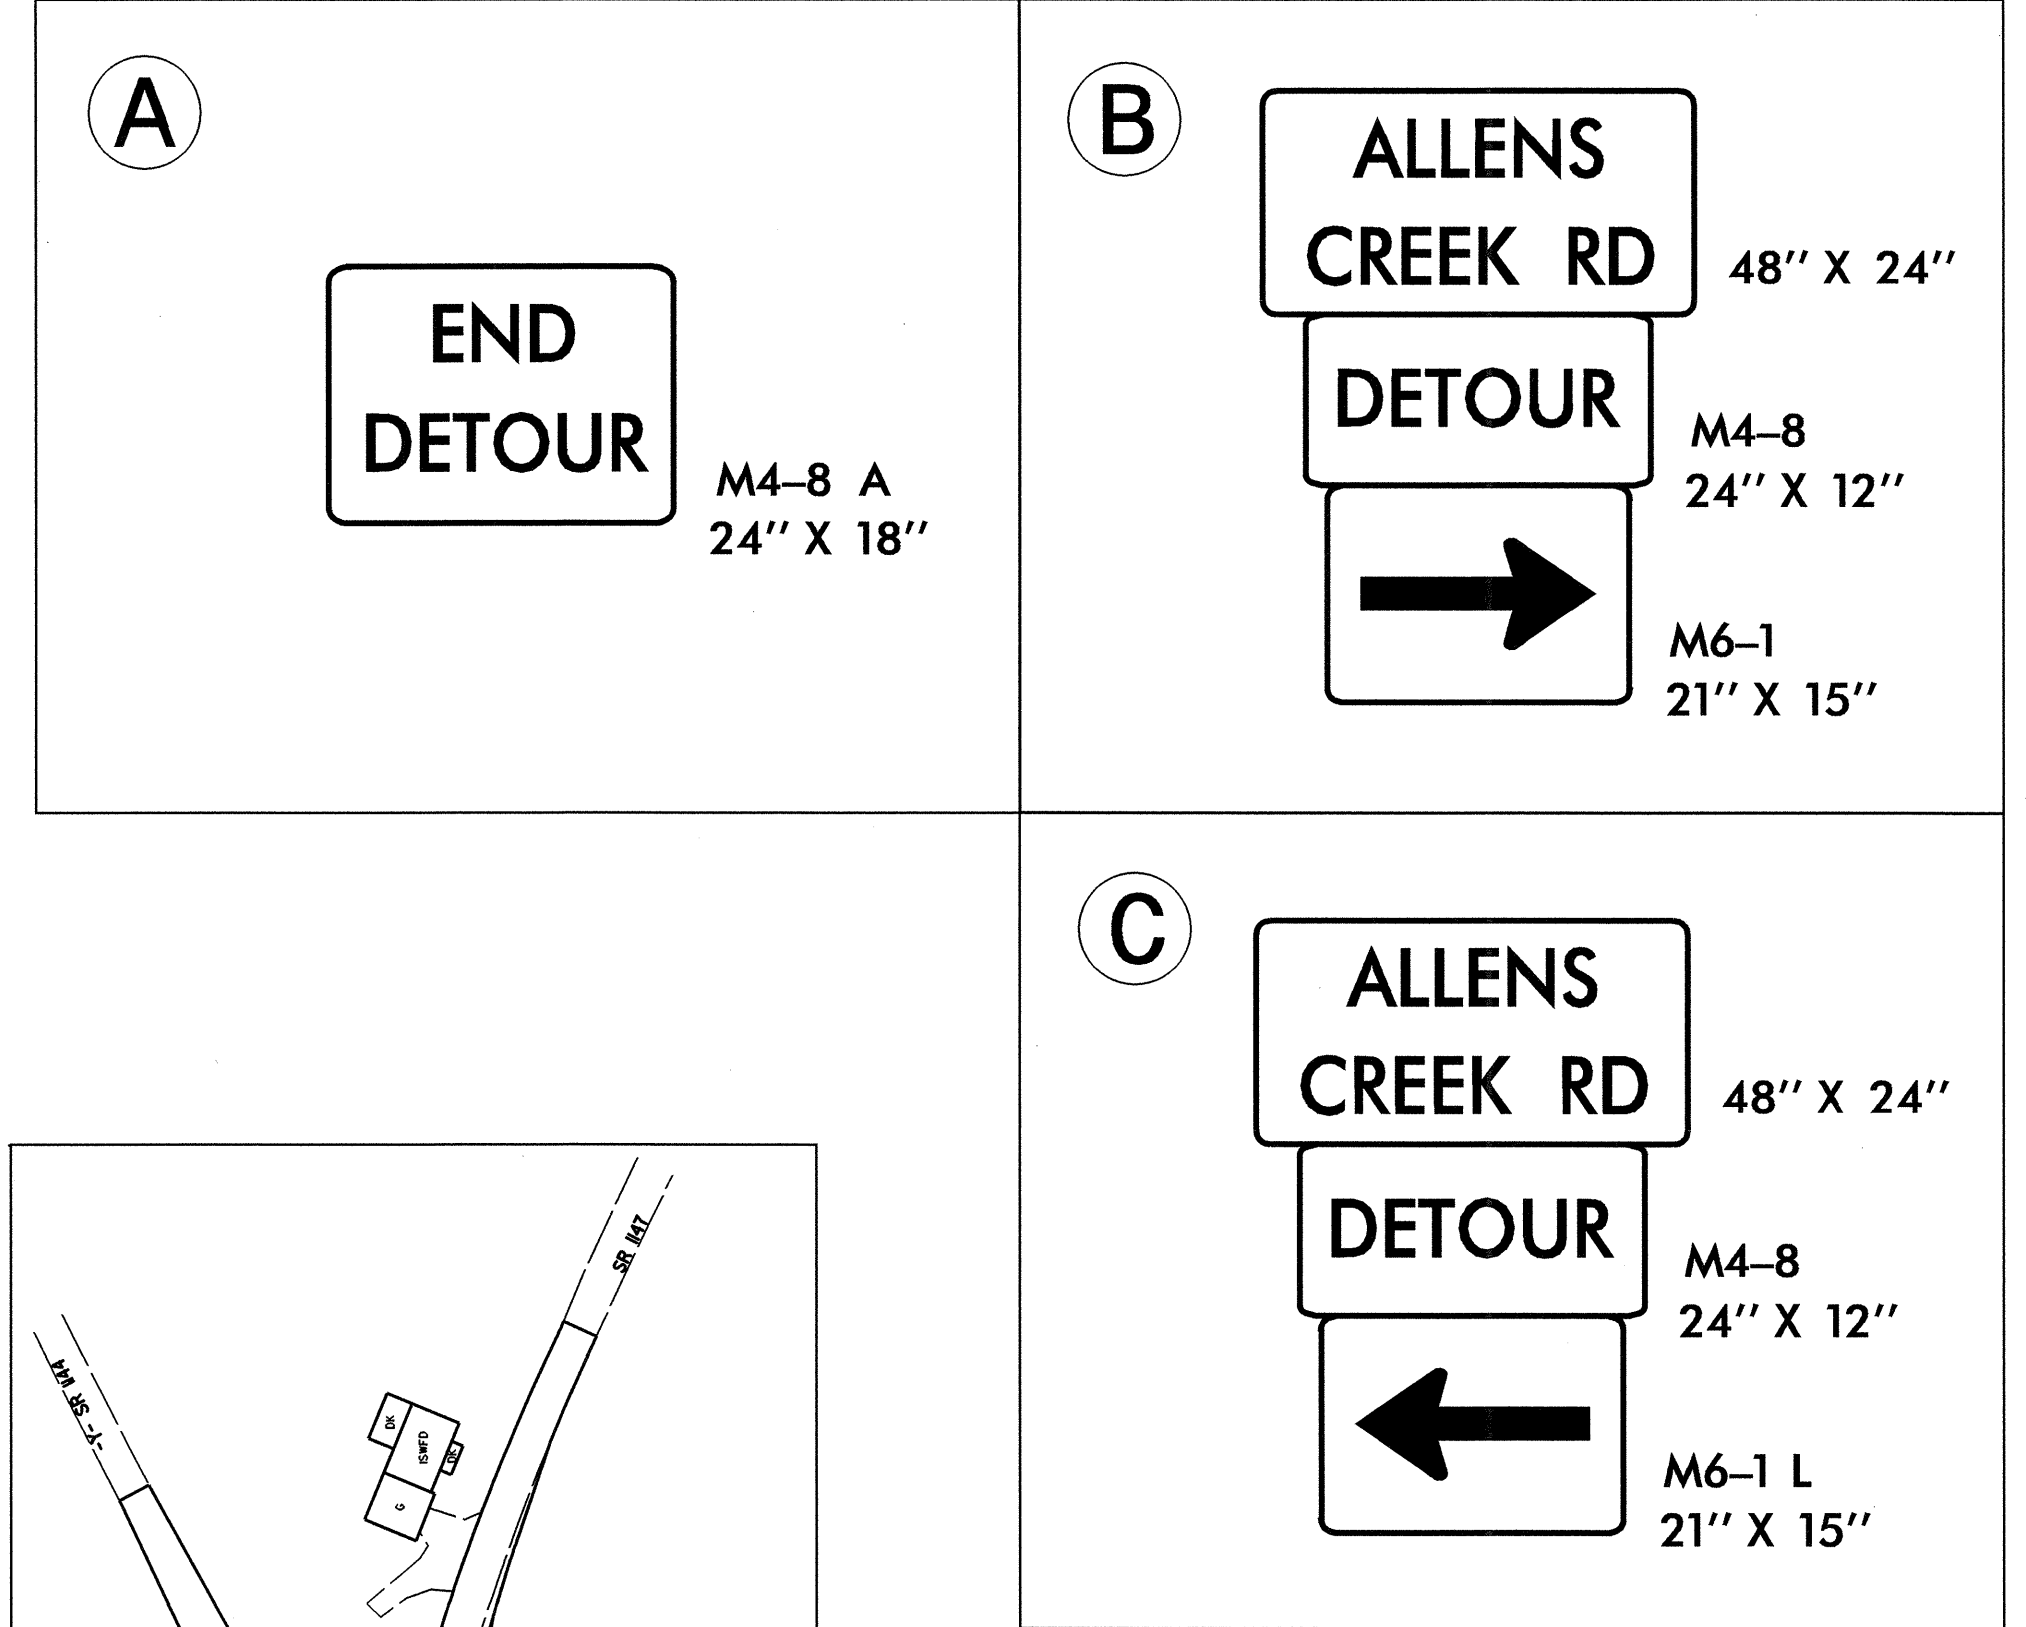
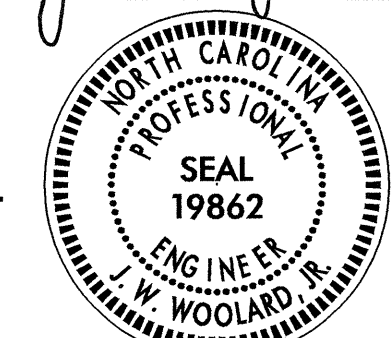



DETOUR ROUTE
PROJECT VICINITY MAP

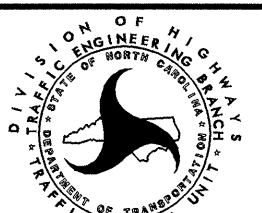

APPROVED: <i>J.W. Woolard, Jr.</i> DATE: 6-1-04	DETOUR ROUTE/SIGN DETAIL		
	SCALE: NONE		
	DATE: 2004 MAY 19		REVISIONS
	DWG. BY: CSM		
	DESIGN BY: CSM		
REVIEWED BY: JWW		CADD FILE	

27-MAY-2004 07:28
 I:\TCP\B3659_TC-fcp04_detour.dgn
 CSMozingo AT TEIC09845