



8/23/99

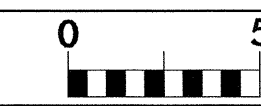


PROJ. REFERENCE NO.	SHEET NO.
B-3659	X-11

70 60 50 40 30 20 10 0 10 20 30 40 50 60 70

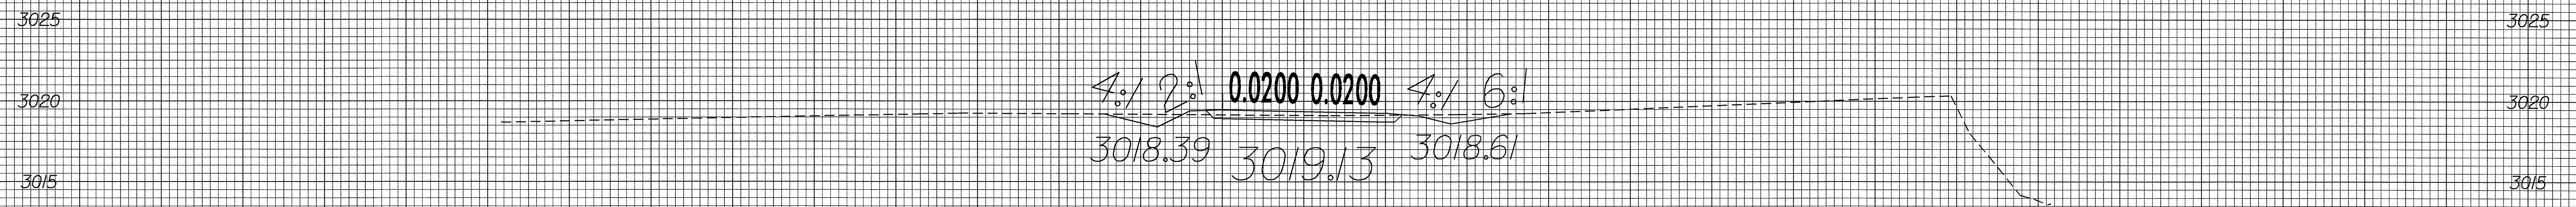


11+00.00

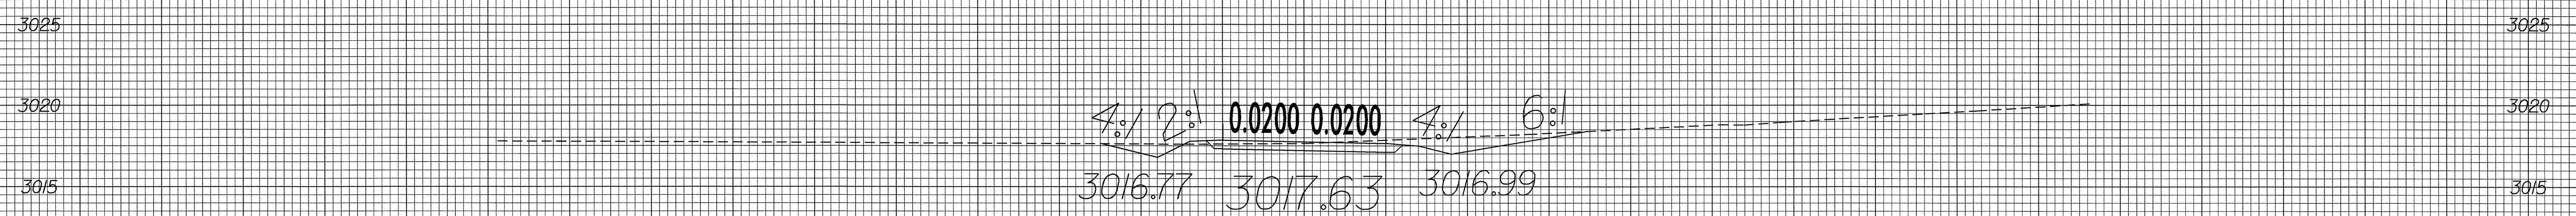

10+50.00

BEGIN CONSTRUCTION -DRI- STA. 10+14.77

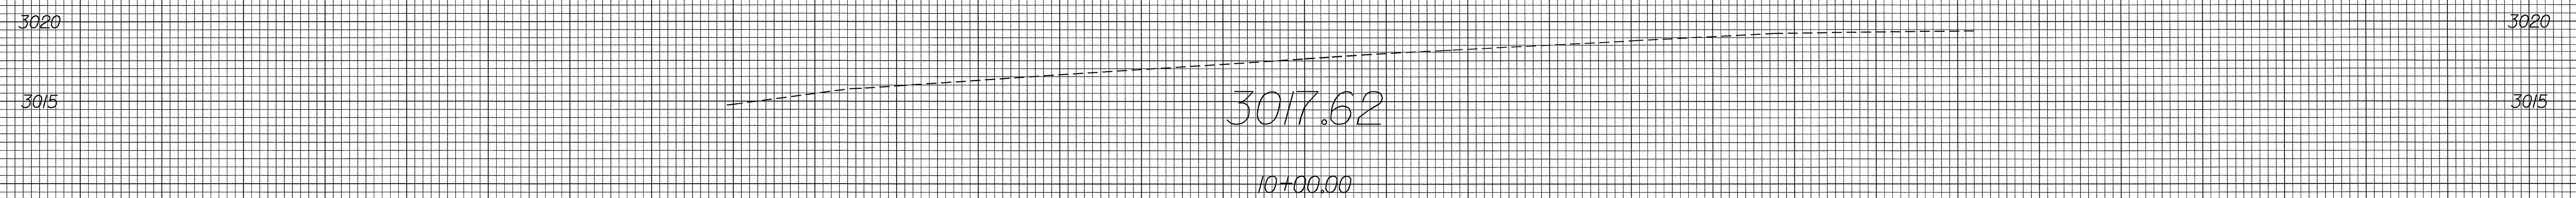

10+00.00

-DRI-

70 60 50 40 30 20 10 0 10 20 30 40 50 60 70

26-OCT-2004 07:57
R:\XCAD\Drawings\AT R0187117