



8/23/99

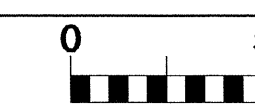



PROJ. REFERENCE NO.  
B-3659

SHEET NO.  
X-1

70 60 50 40 30 20 10 0 10 20 30 40 50 60 70

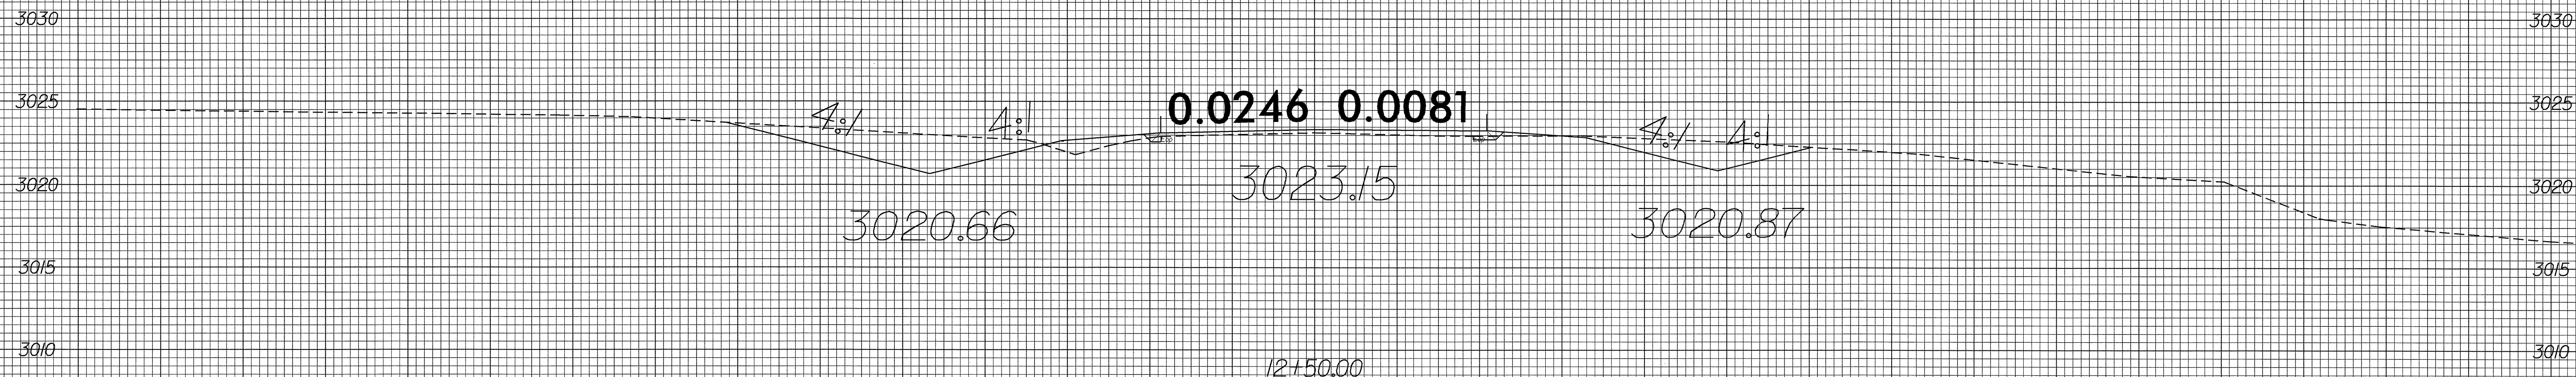

BEGIN CONSTRUCTION -L- STA. 12+30.00

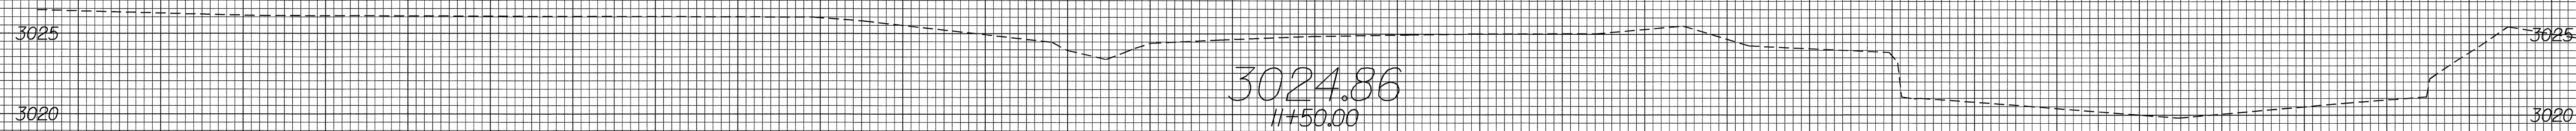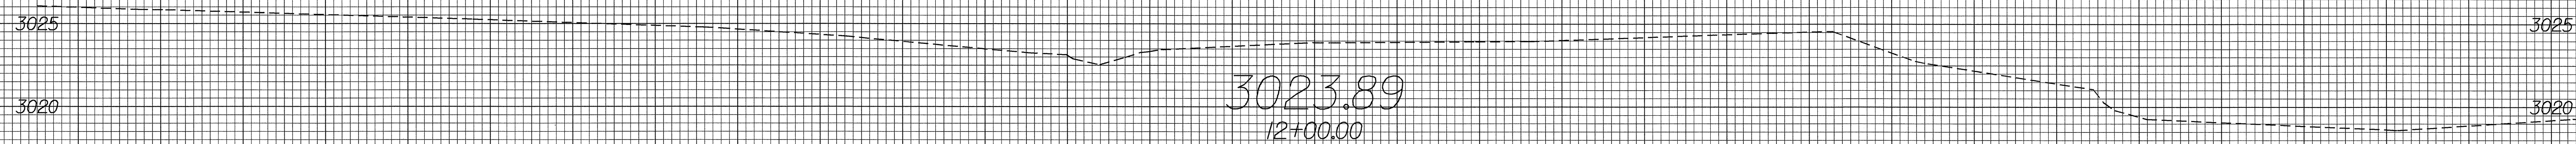

70 60 50 40 30 20 10 0 10 20 30 40 50 60 70

26-OCT-2004 08:01  
RShilling AT R0187117