
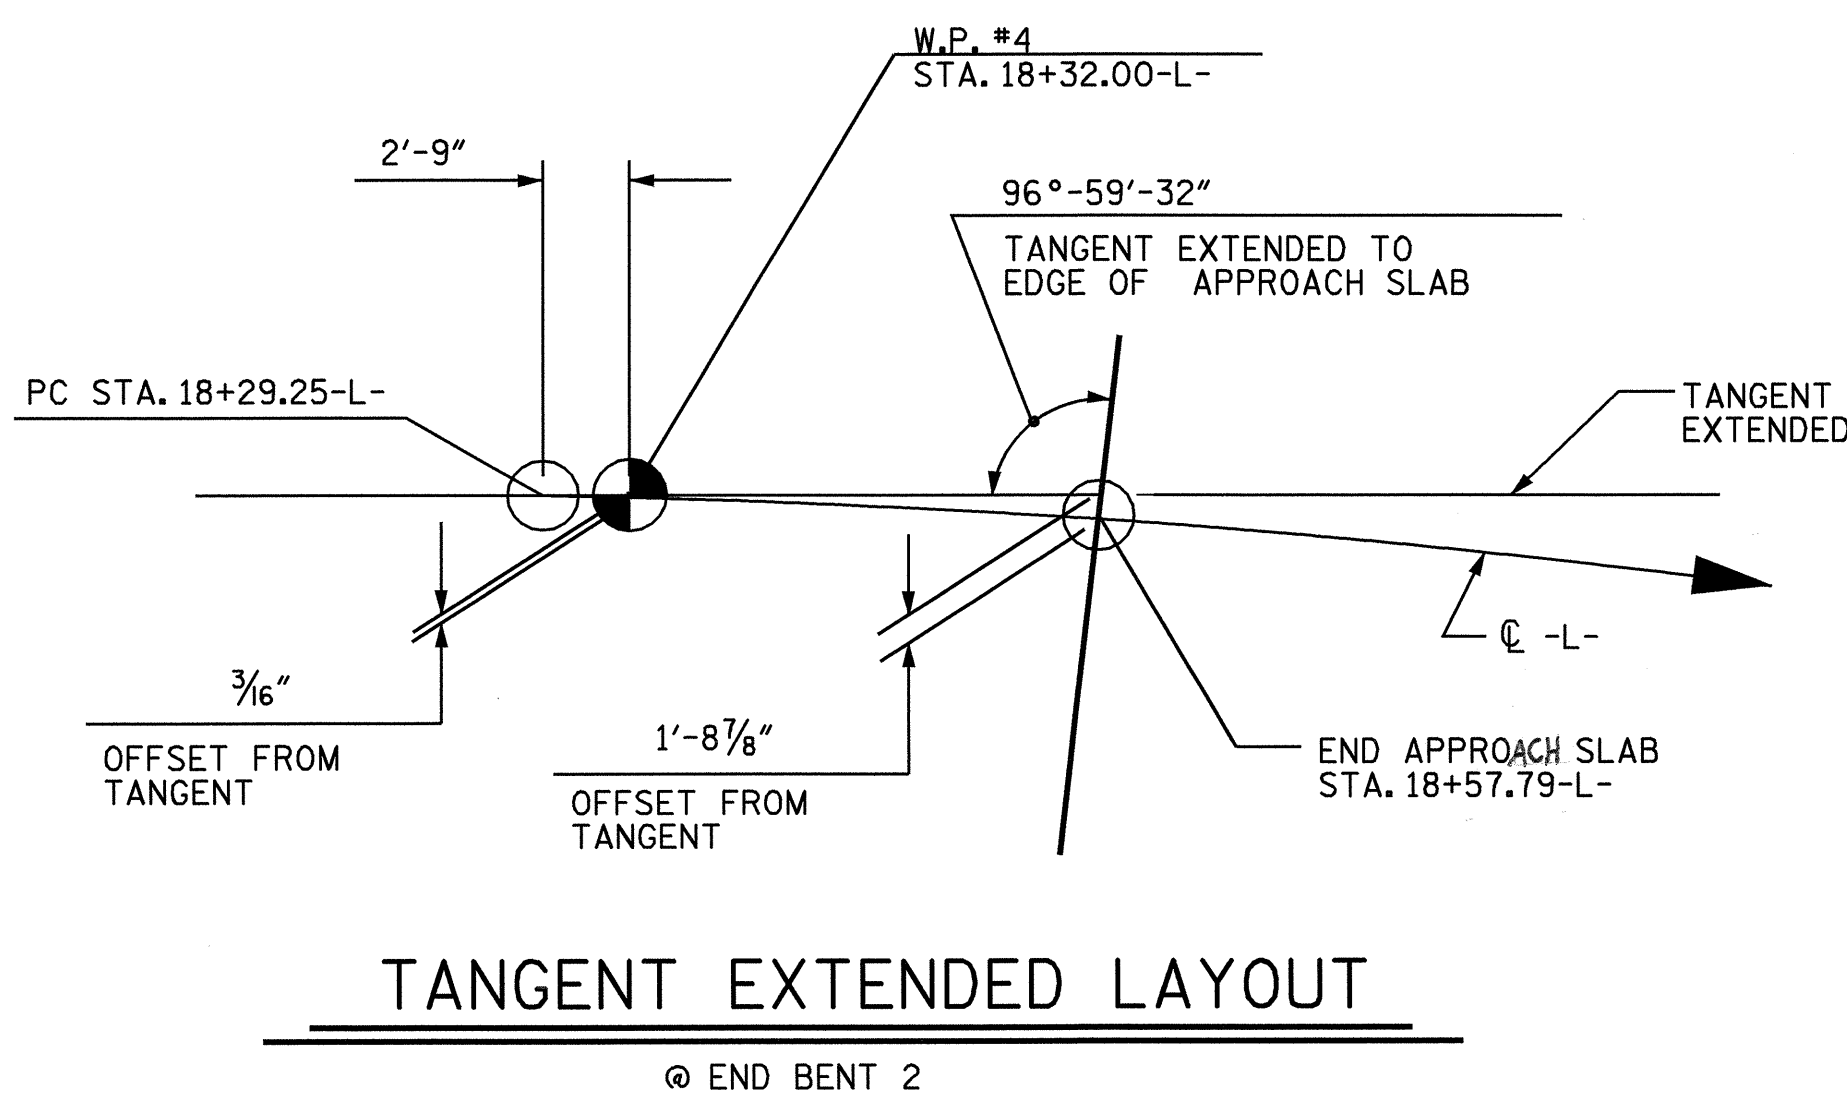


AT END BENT 1

AT END BENT 2

PLAN

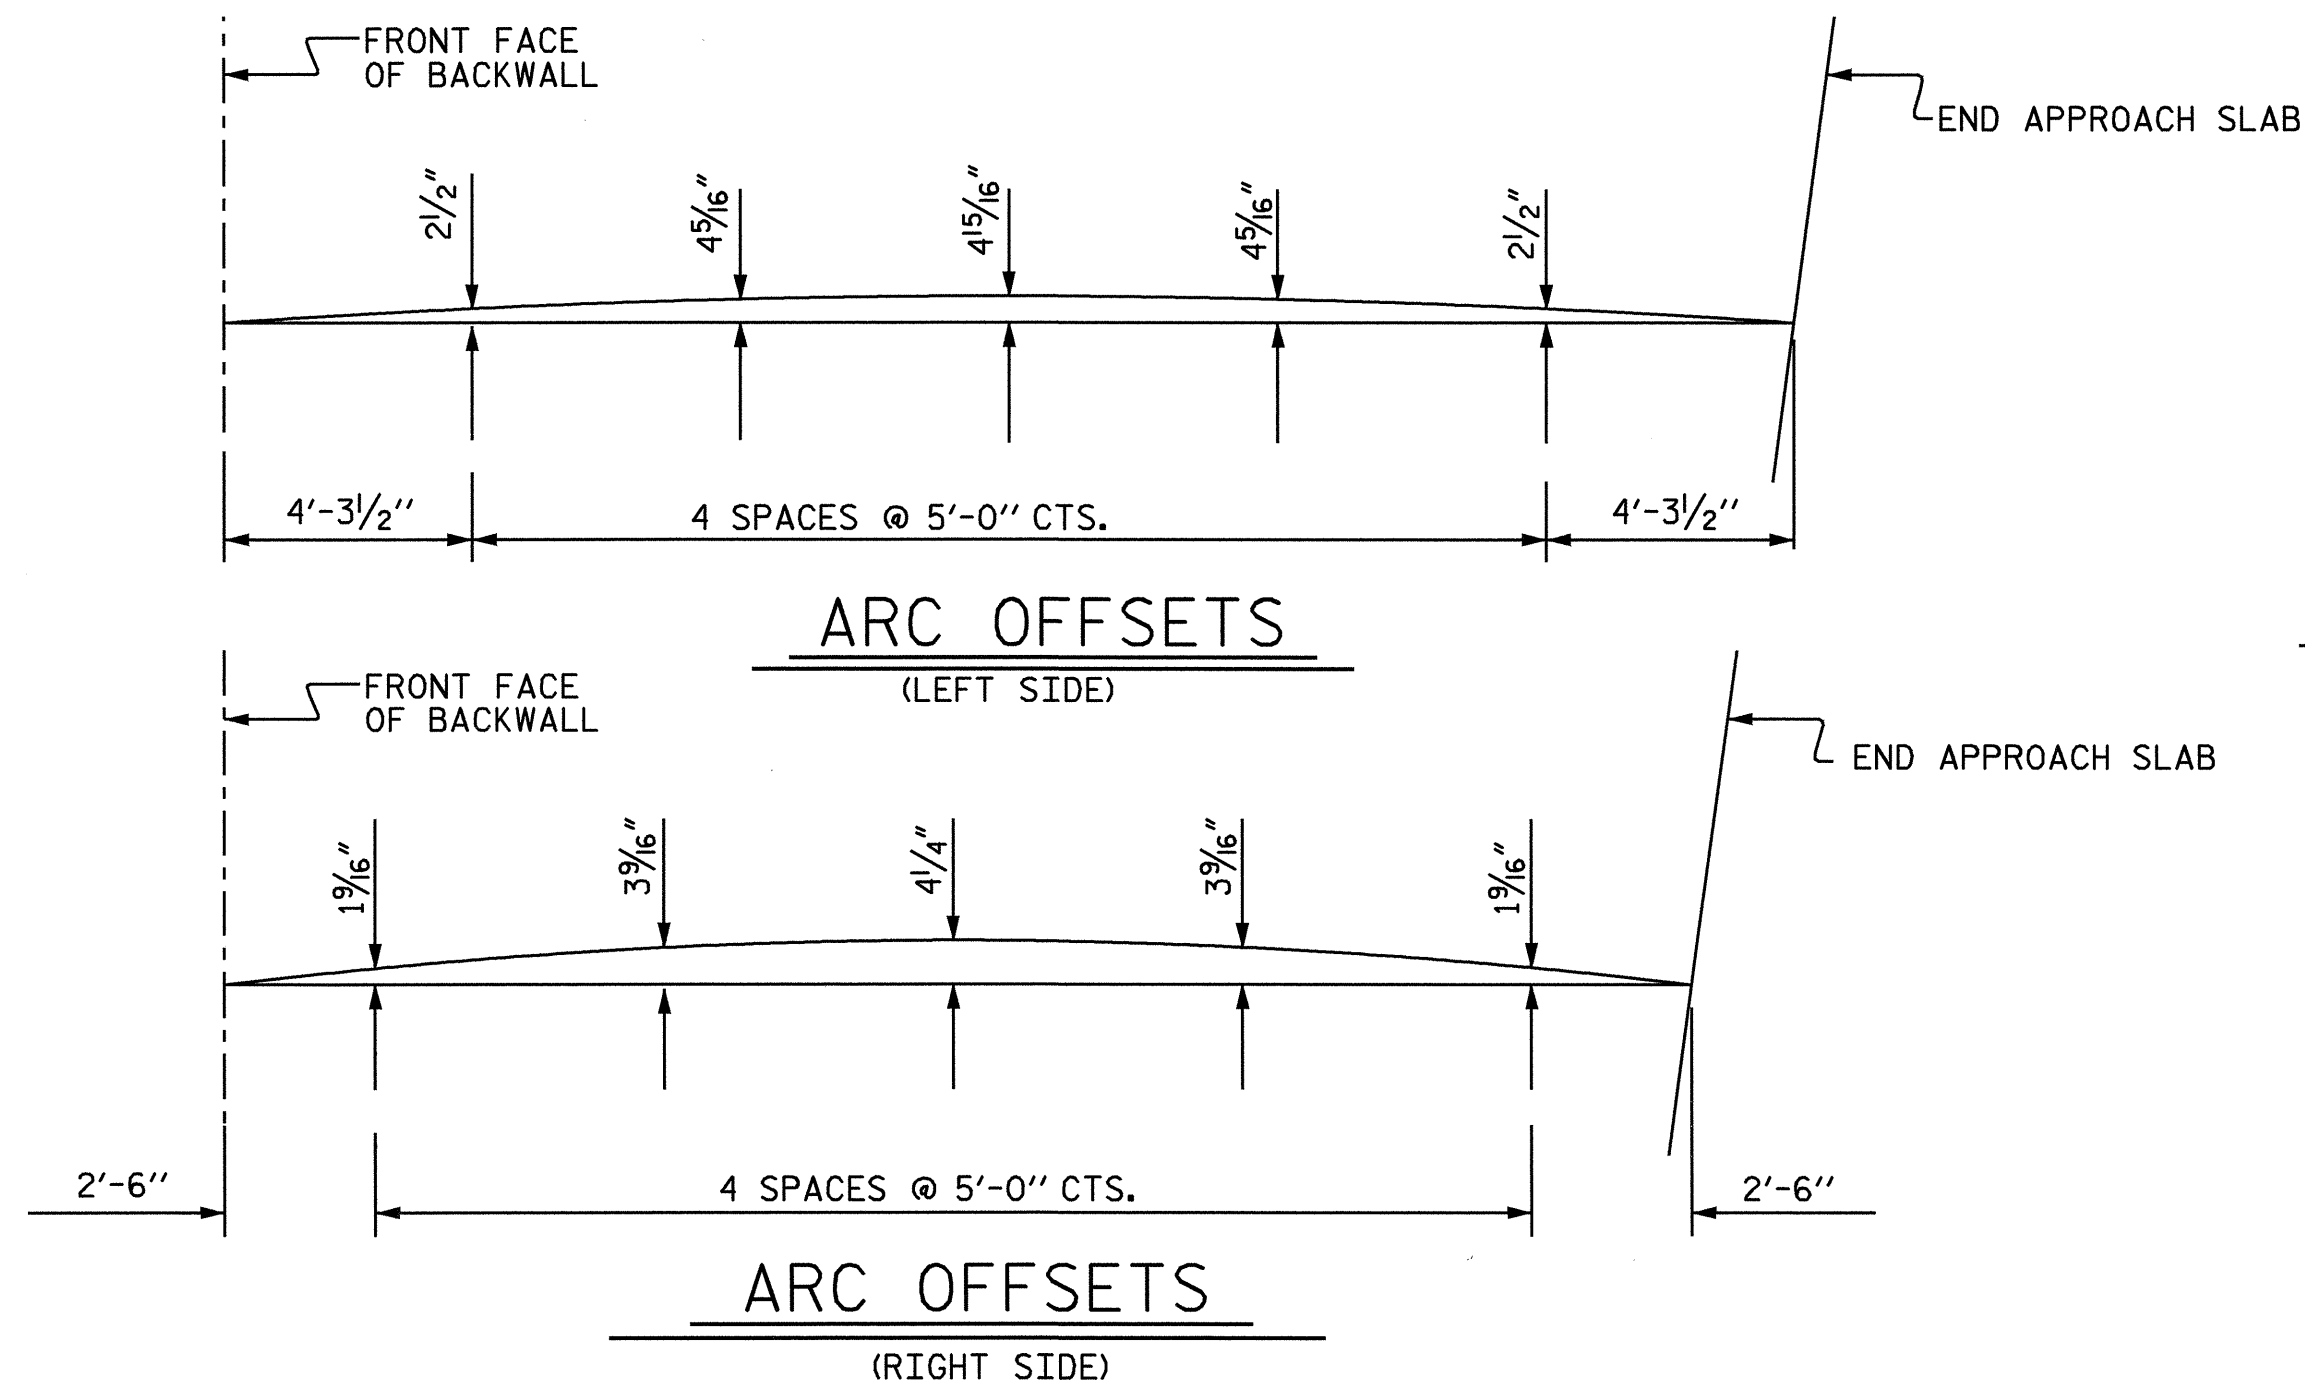

TANGENT EXTENDED LAYOUT

@ END BENT 2



Steven L. Wance
11/16/04

PROJECT NO. B-3350
IREDELL COUNTY
STATION: 17+33.50 -L-

SHEET 1 OF 3

STATE OF NORTH CAROLINA
DEPARTMENT OF TRANSPORTATION
RALEIGH
**BRIDGE APPROACH SLAB
WITH CURB**

| REVISIONS | | | | | | SHEET NO. |
|-----------|-----|-------|-----|-----|-------|--------------|
| NO. | BY: | DATE: | NO. | BY: | DATE: | TOTAL SHEETS |
| 1 | | | 3 | | | 35 |
| 2 | | | 4 | | | 35 |

DRAWN BY: S. M. RASHIDI DATE: 9/13/04
CHECKED BY: SWANCEPE DATE: 9/22/04

29-SEP-2004 16:04
w:\sq\cdm\B3350\srashidi\m\rostation\B-3350_sd_AS_01.dgn
srashidi