




PROJECT NO.	SHEET NO.	TOTAL SHEETS
13CR.10571.2, 13CR.20571.2, 13CR.30571.2, ETC	6	7

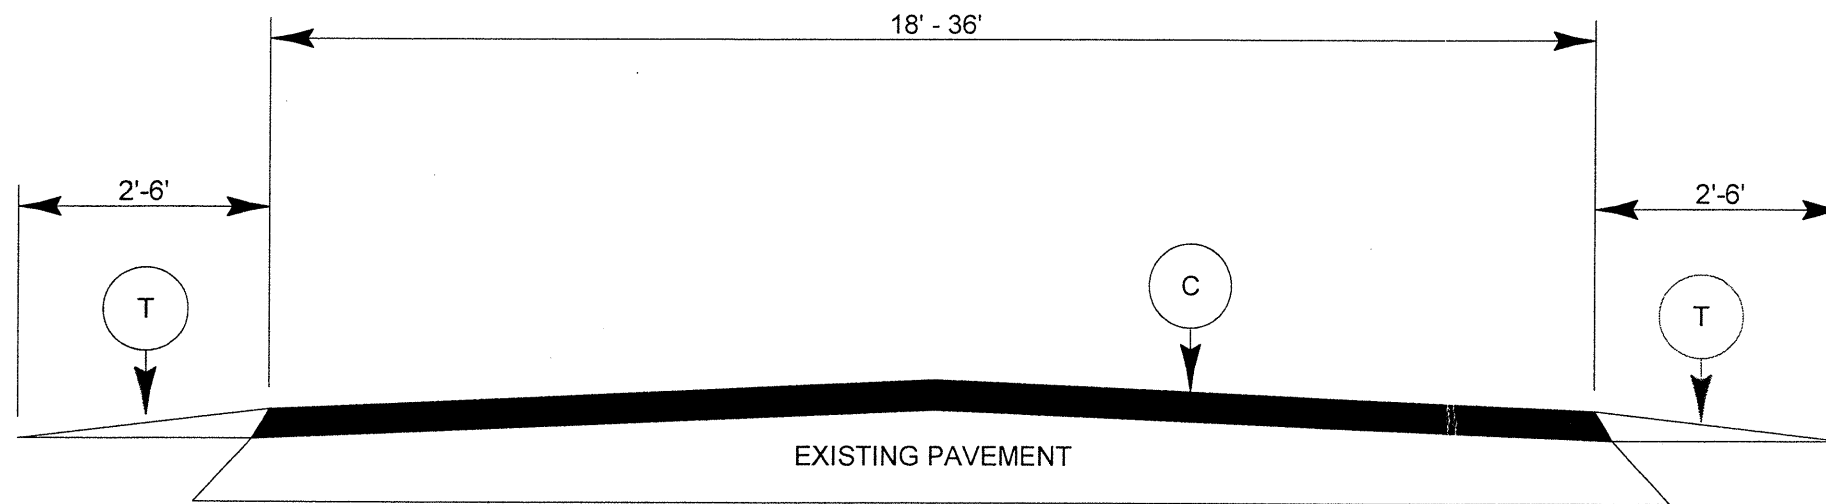

TYPICAL SECTION NO. 1

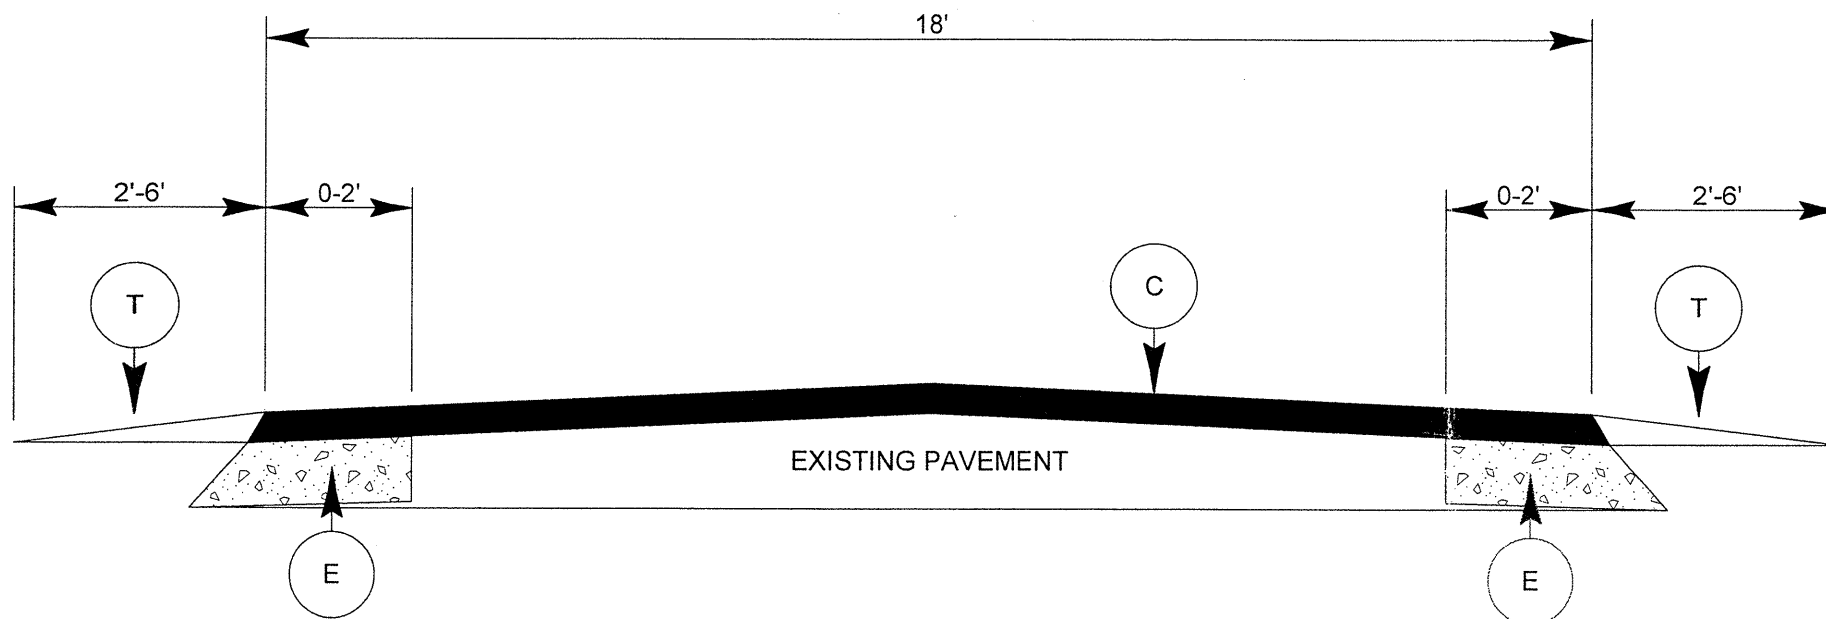

TYPICAL SECTION NO. 2

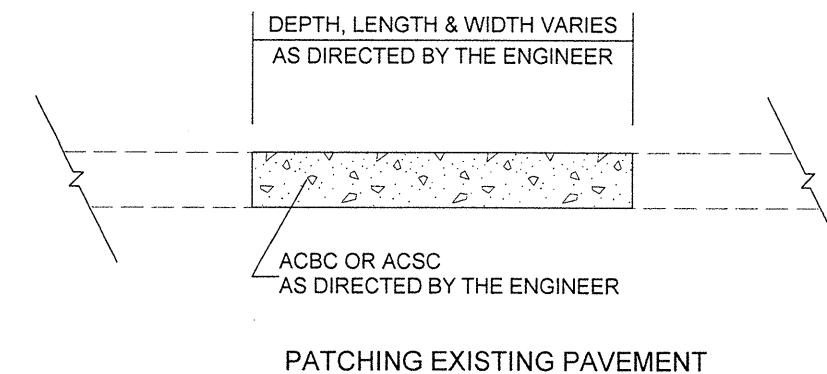

PAVEMENT SCHEDULE	
C	PROP. APPROX. 1.5" ACSC, TYPE S 9.5 B, AT AVERAGE RATE OF 168 LBS PER SQ. YARD
E	PROP. APPROX. 6" ACBC, TYPE B 25.0 B, AT AN AVERAGE RATE OF 684 LBS PER SQ. YARD
T	EARTH MATERIAL