
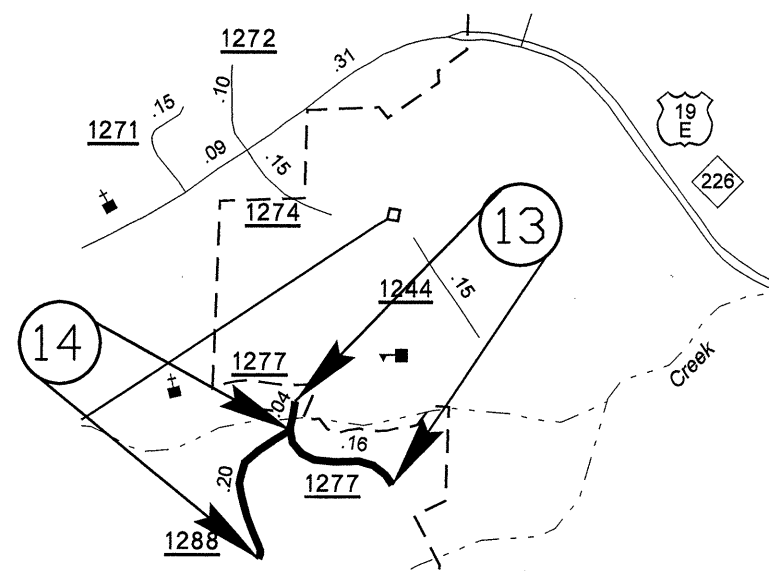
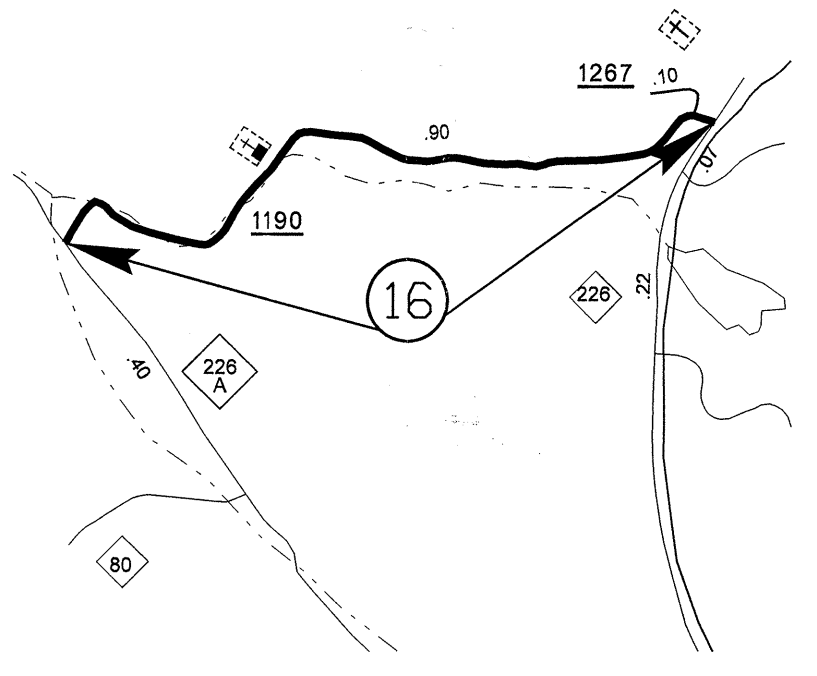
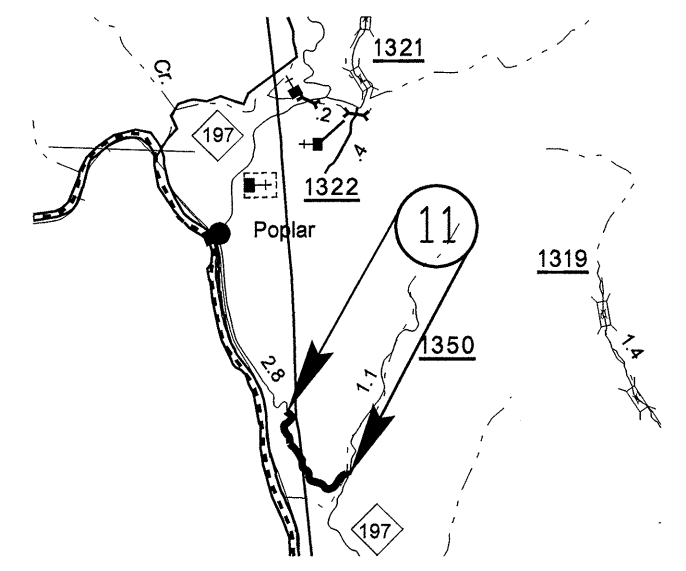
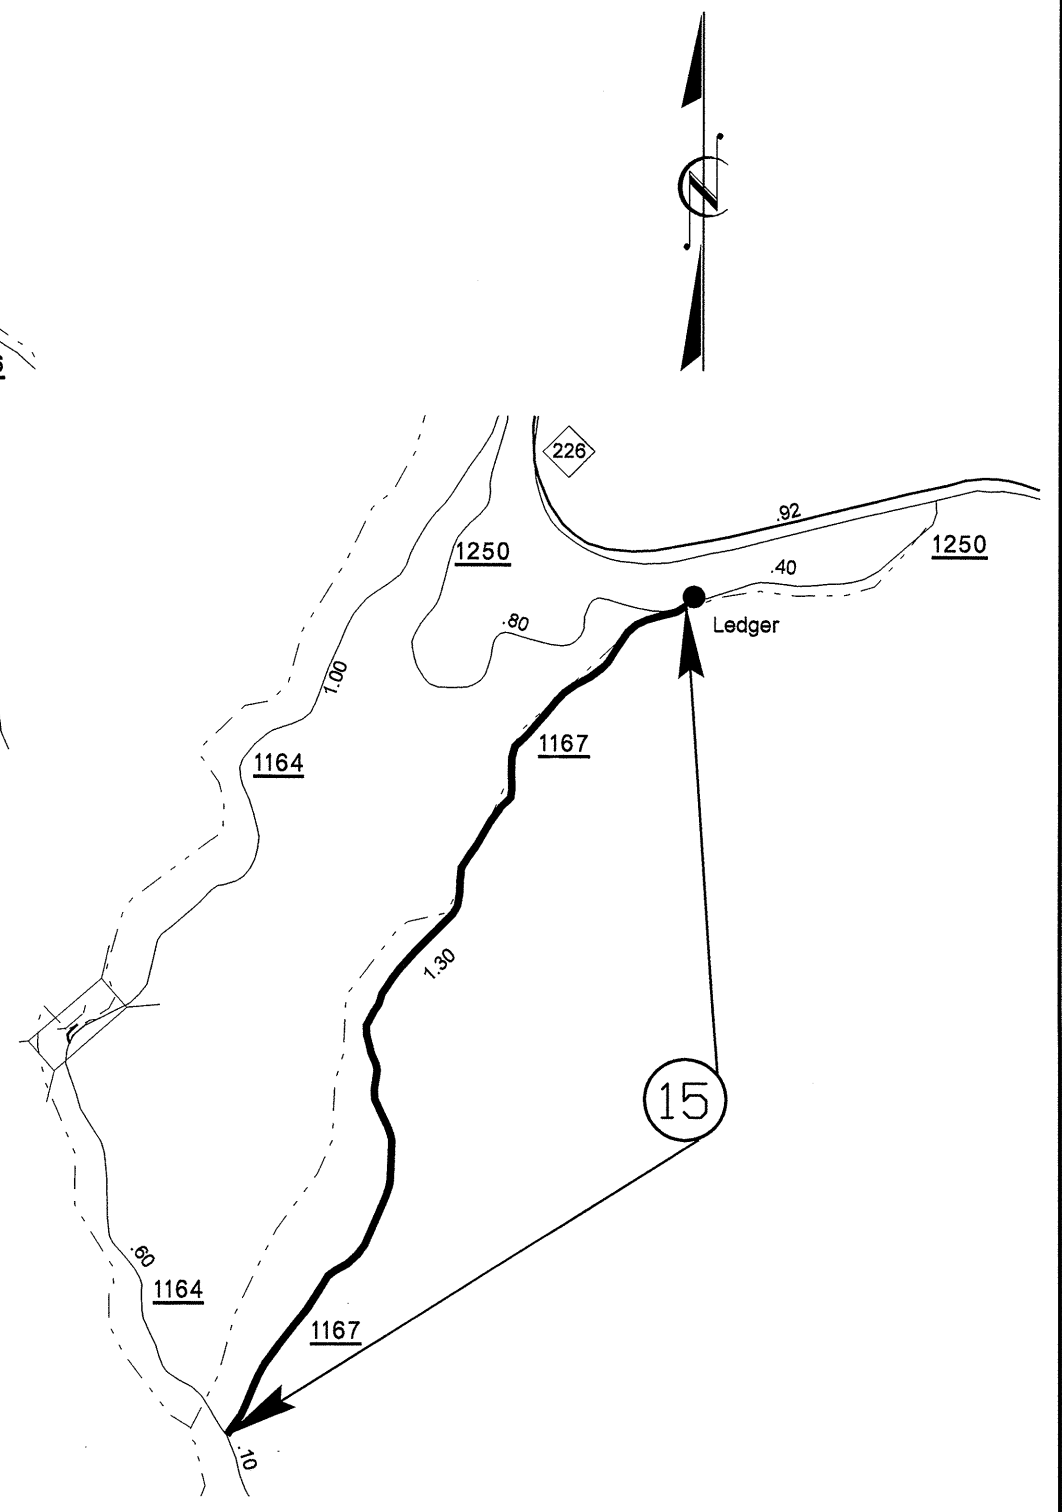
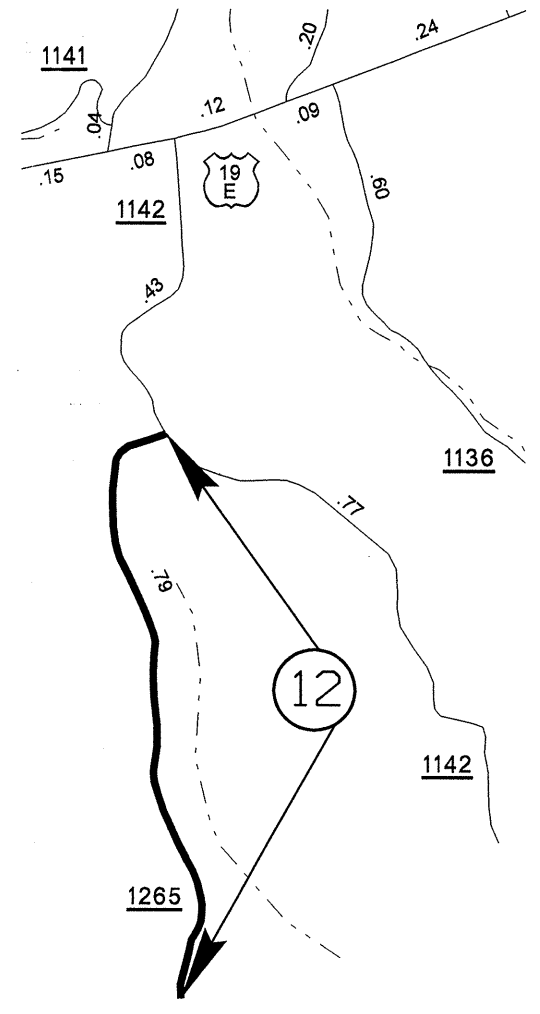


PROJECT NO.	SHEET NO.	TOTAL SHEETS
13CR.10591.3, 13CR.20591.2 13CR.305916.2	4	8

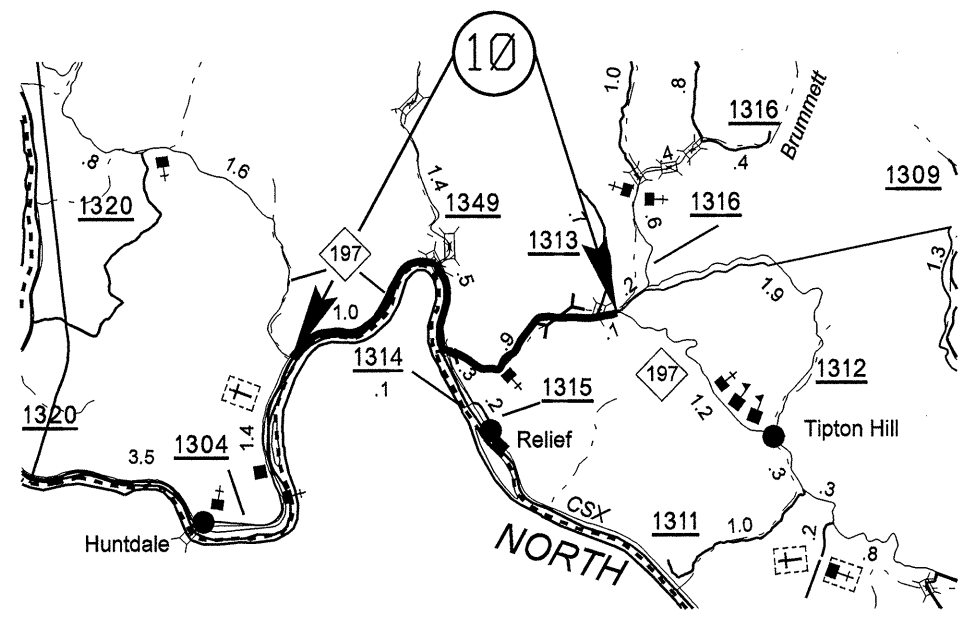

MITCHELL COUNTY