

ROADWAY STANDARD DRAWINGS

THE FOLLOWING ROADWAY STANDARDS AS APPEAR IN "ROADWAY STANDARD DRAWINGS", ROADWAY DESIGN UNIT - N.C. DEPARTMENT OF TRANSPORTATION - RALEIGH, N.C., DATED JANUARY 2002 ARE APPLICABLE TO THIS PROJECT AND BY REFERENCE HEREBY ARE CONSIDERED A PART OF THESE PLANS:

STD. NO.	TITLE
1715.01	UNDERGROUND CONDUIT
1716.01	JUNCTION BOXES
1730.01	FIBER OPTIC CABLE - SPARE CABLE STORAGE
1730.02	FIBER OPTIC CABLE - CONDUIT INSTALLATION
1733.01	DELINEATOR MARKERS

STATE OF NORTH CAROLINA
DIVISION OF HIGHWAYS


ORANGE COUNTY

LOCATION: US 15-501 AT ERWIN ROAD/EUROPA DRIVE

TYPE OF WORK: COMMUNICATIONS CABLE AND CONDUIT ROUTING

U - 4008

PROJECT:

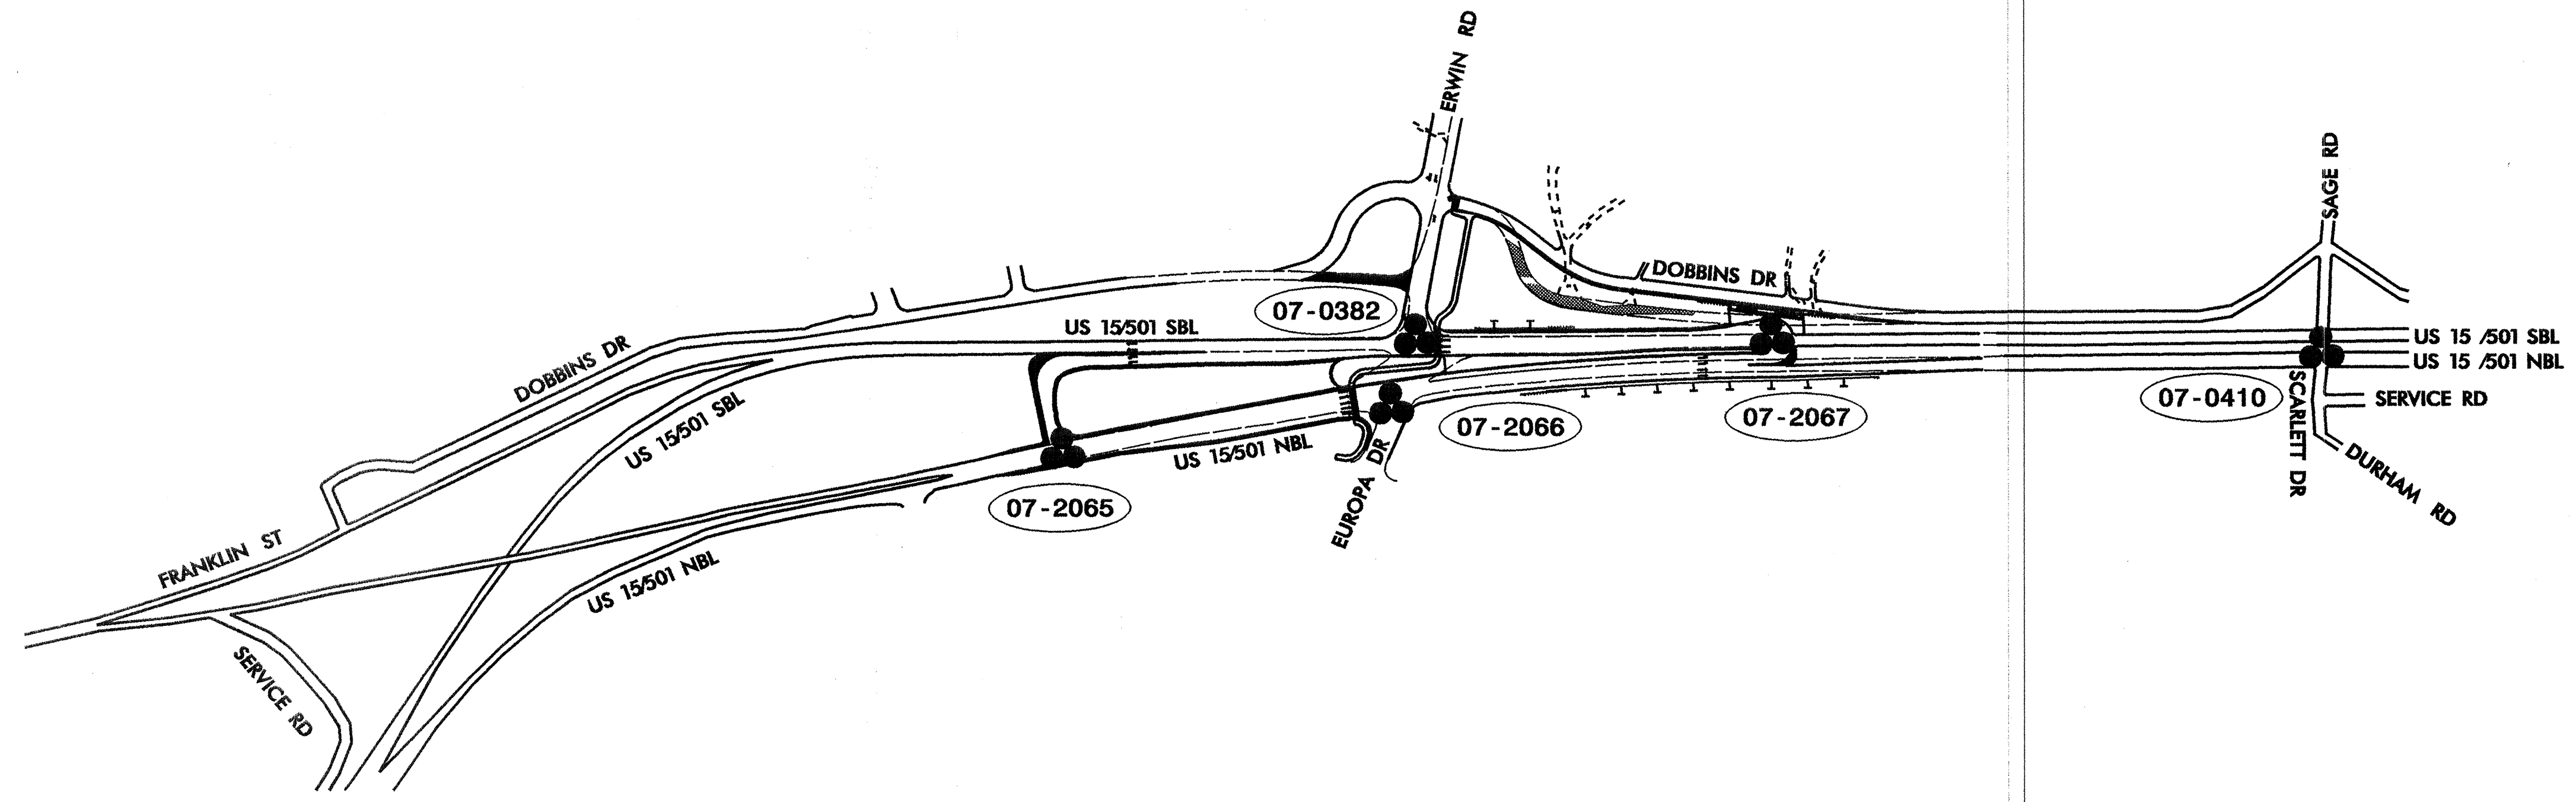

	COMMUNICATIONS CABLE AND CONDUIT ROUTING PLANS		
	DIVISION 07 ORANGE CO. CHAPEL HILL		
PLAN DATE: AUGUST 2004	REVIEWED BY: PCL/INA	PREPARED BY: S.C. WARDLE REVIEWED BY: G.G. MURR	
SCALE: 0	REVISIONS	INIT.	DATE
SIGNATURE: <i>S.C. Wardle</i>		DATE: 8-27-04	