



PROJECT REFERENCE NO. U-4008	SHEET NO. 8
RW SHEET NO.	
ROADWAY DESIGN ENGINEER	HYDRAULICS ENGINEER
INCOMPLETE PLANS DO NOT USE FOR R/W ACQUISITION PRELIMINARY PLANS DO NOT USE FOR CONSTRUCTION	

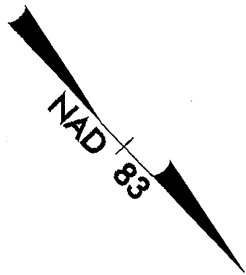

REVISIONS

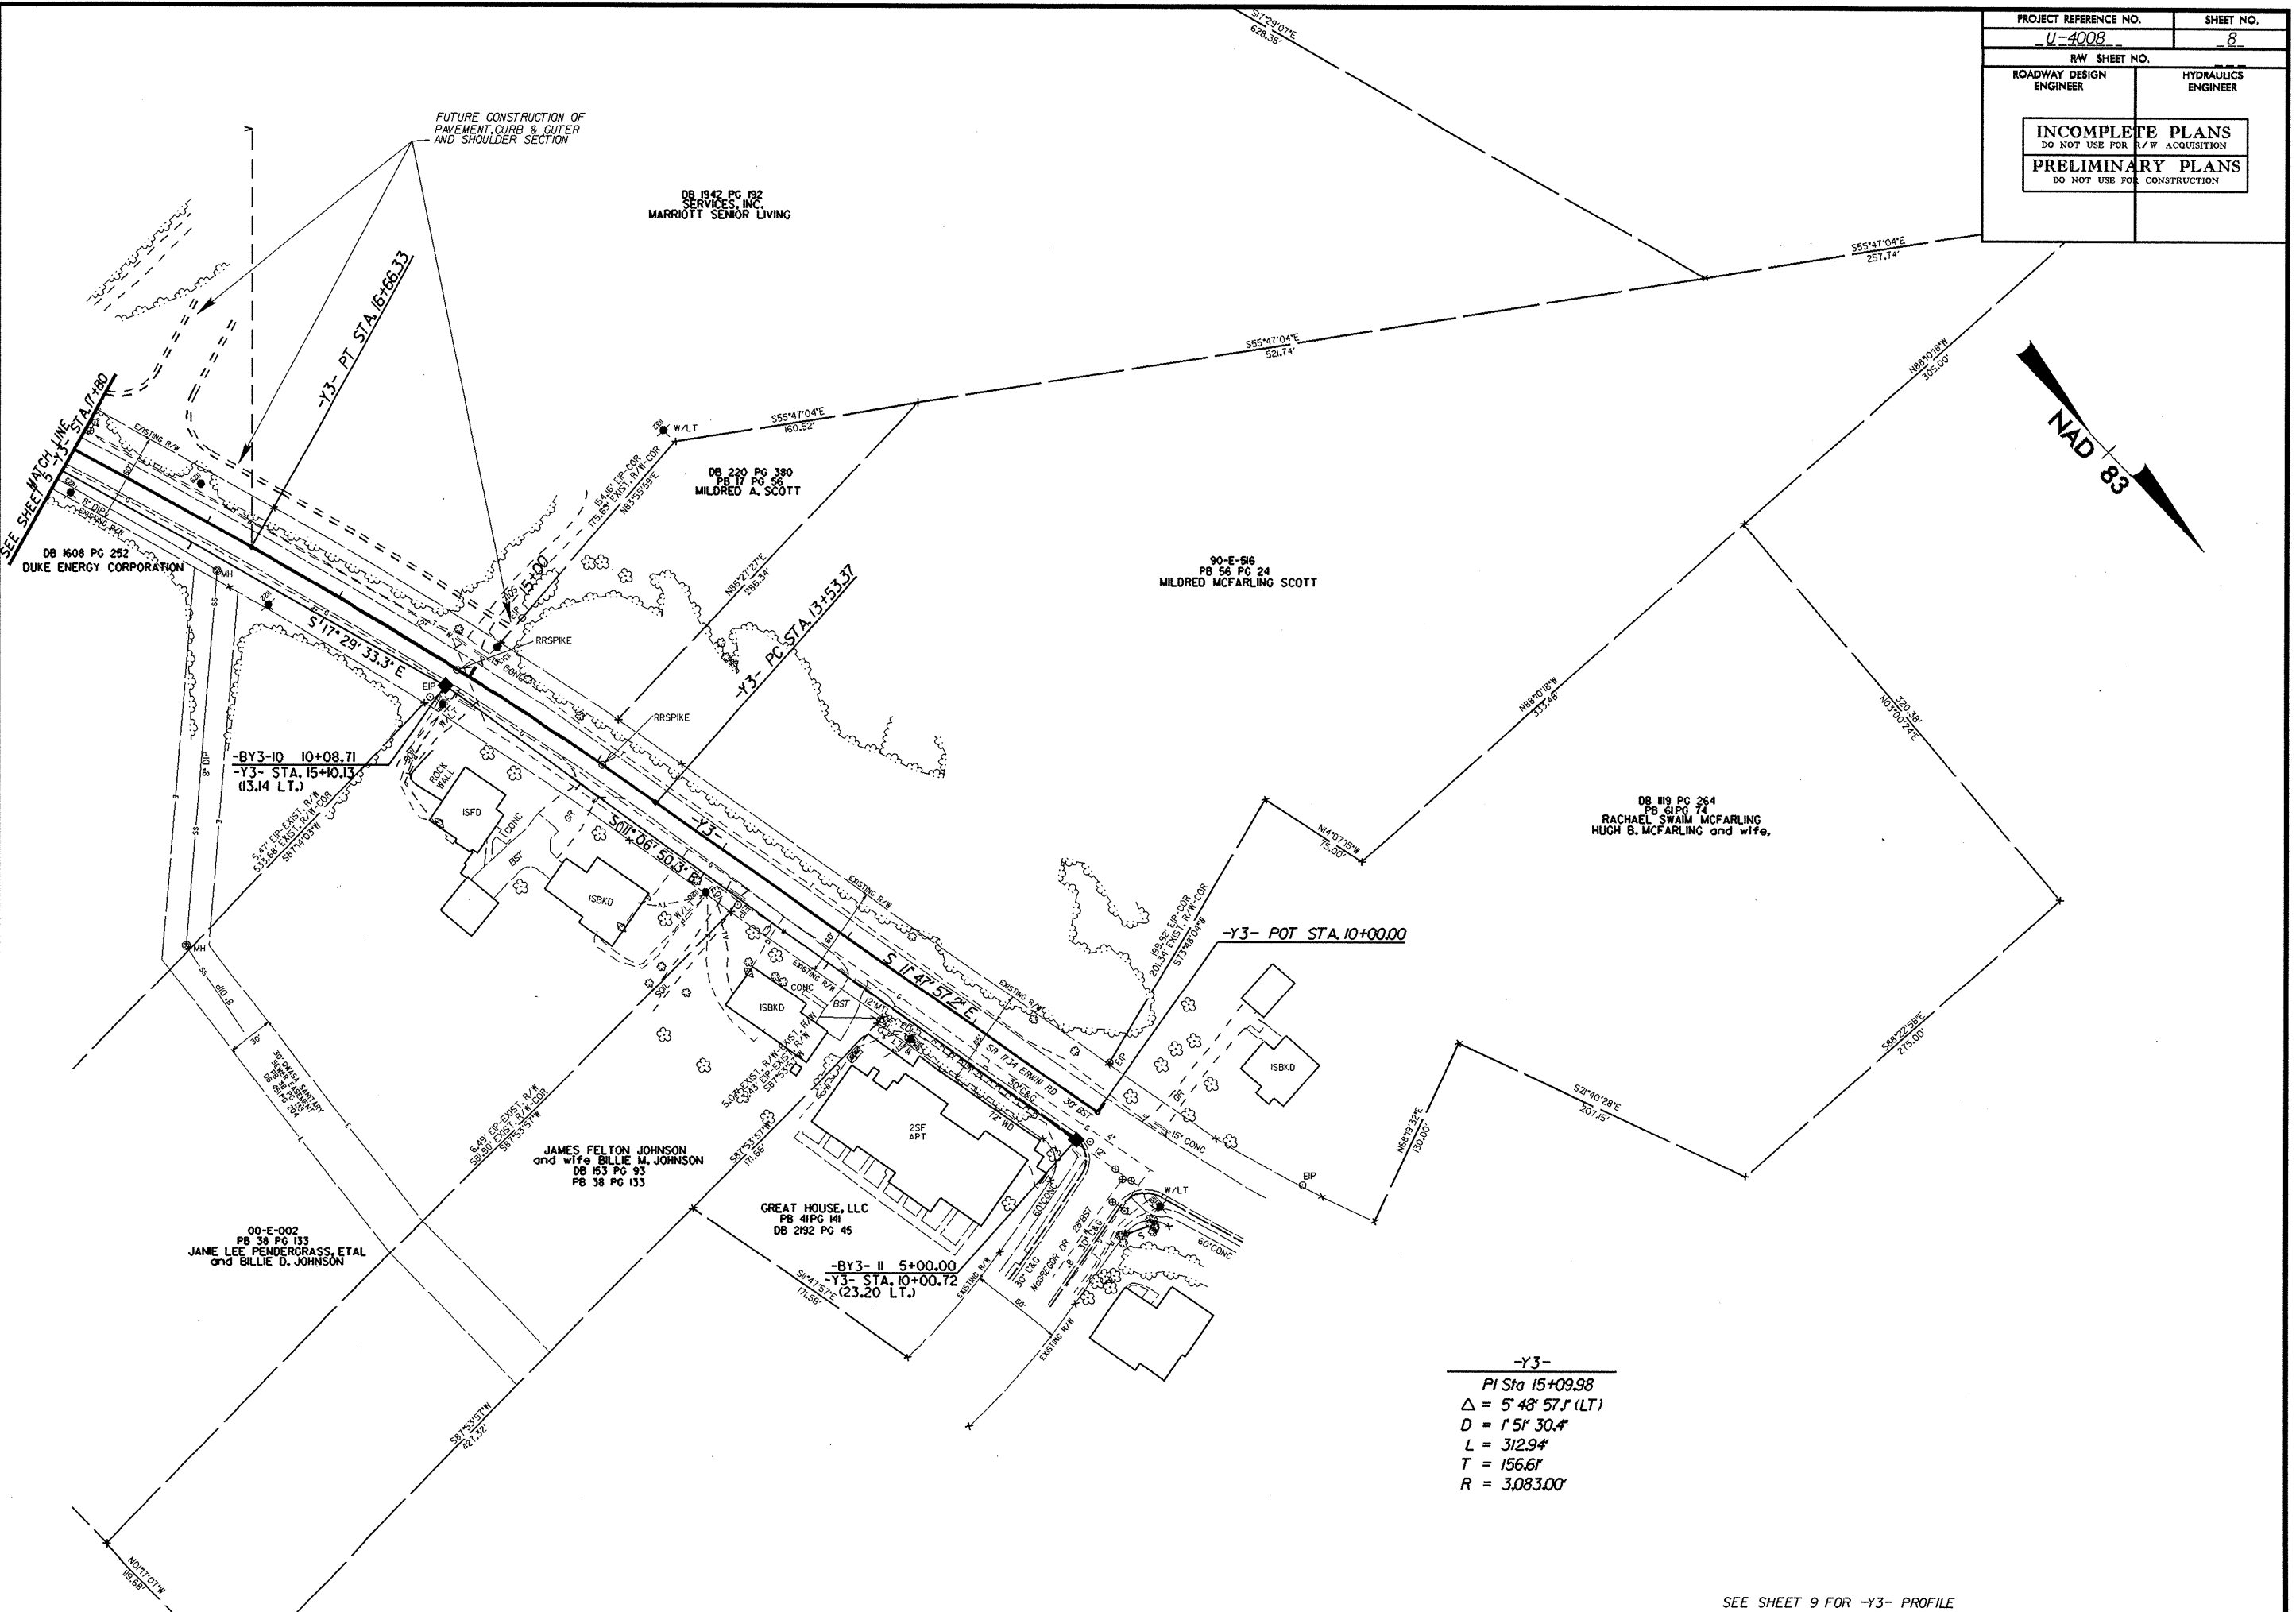

-Y3-
 PI Sta 15+09.98
 $\Delta = 5' 48' 57.1$ (LT)
 $D = 1' 51' 30.4$
 $L = 312.94$
 $T = 156.61$
 $R = 3,083.00$

SEE SHEET 9 FOR -Y3- PROFILE

8/17/99
 1
 2
