


5/14/99

STATE OF NORTH CAROLINA
DEPT. OF TRANSPORTATION
DIVISION OF HIGHWAYS
RALEIGH, N.C.


1-05

ENGLISH STANDARD DRAWING FOR
MEDIAN CONSTRUCTION
WITH CURB AND GUTTER


SHEET 1 OF 1
852D10

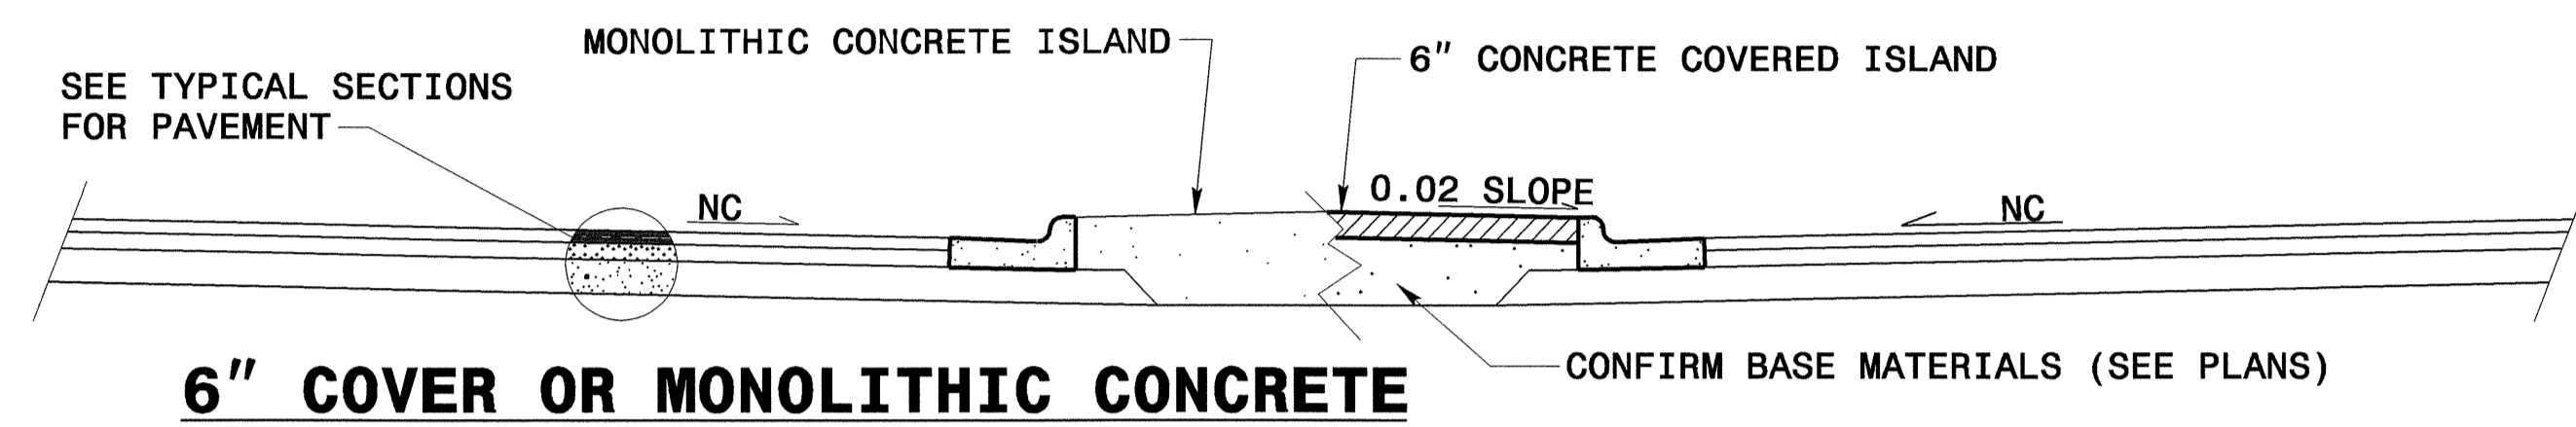

6" COVER OR MONOLITHIC CONCRETE

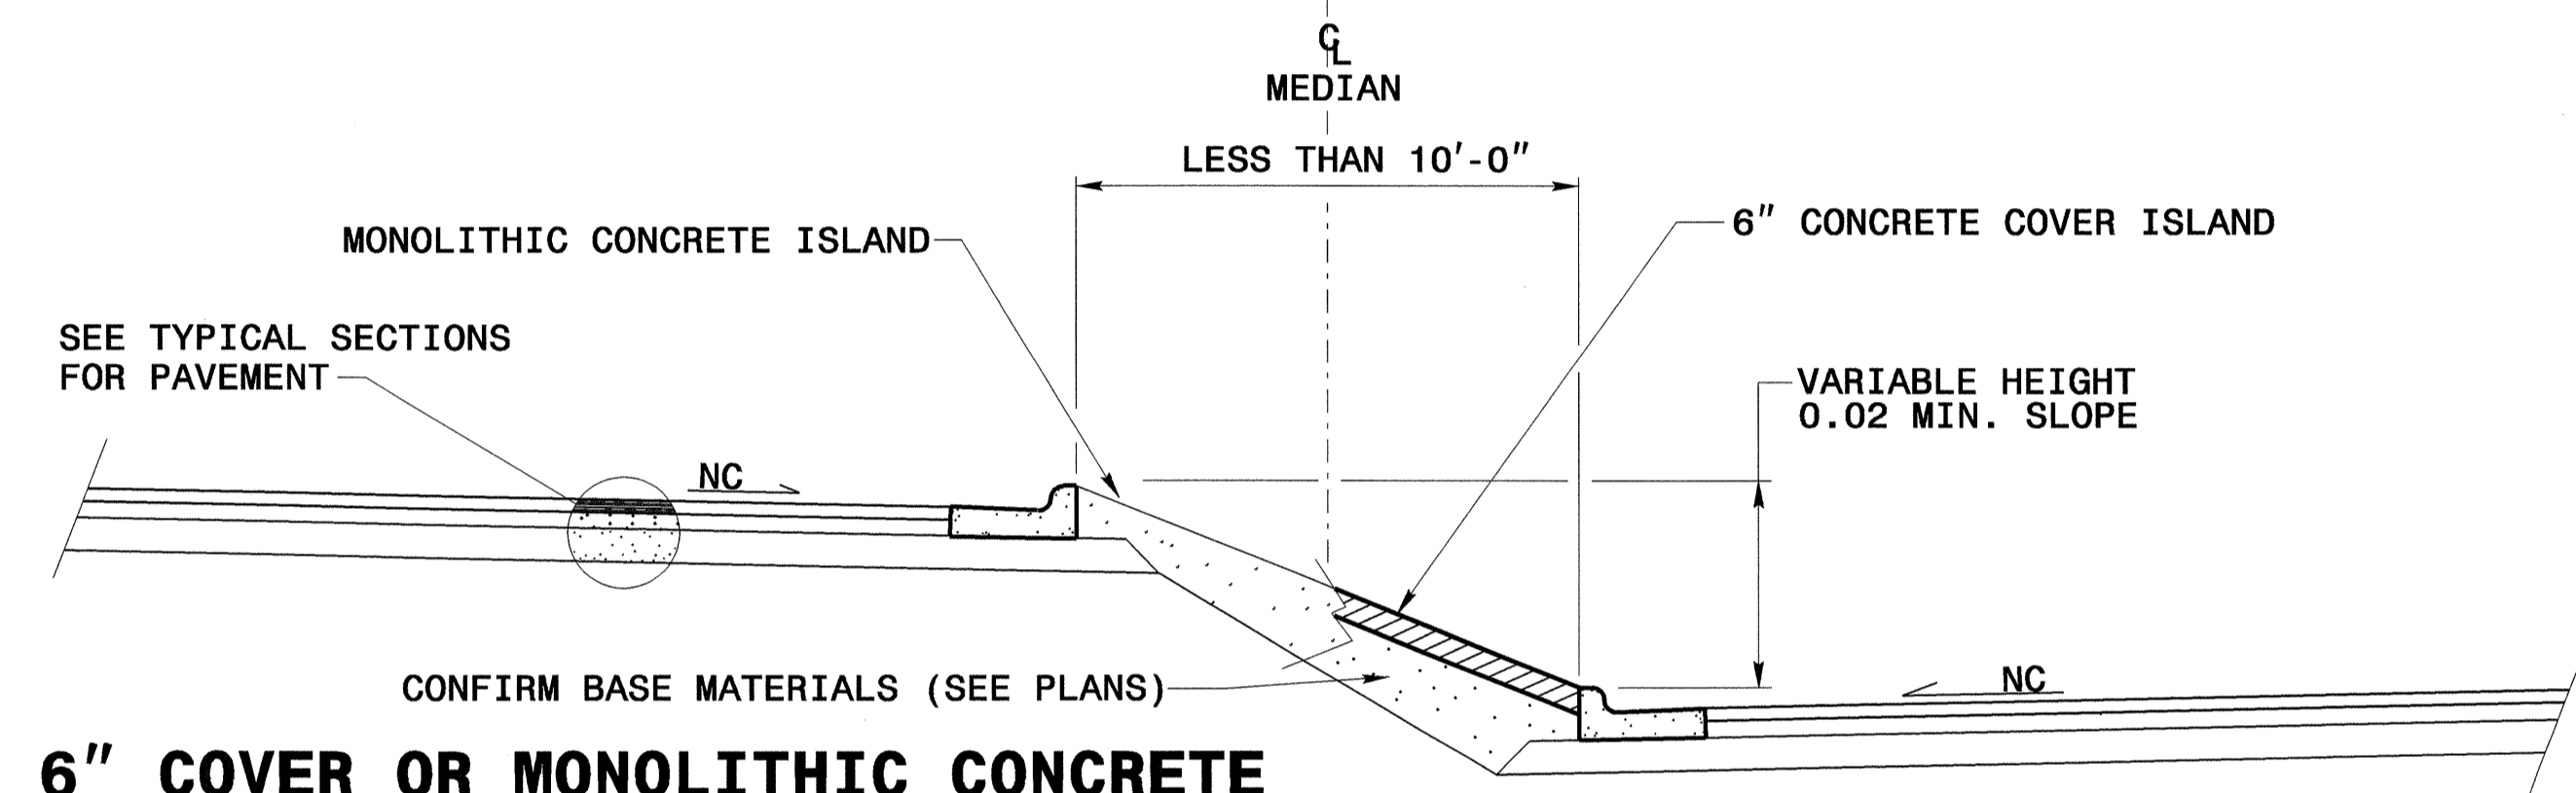

**6" COVER OR MONOLITHIC CONCRETE
VARIABLE GRADE SEPARATIONS**

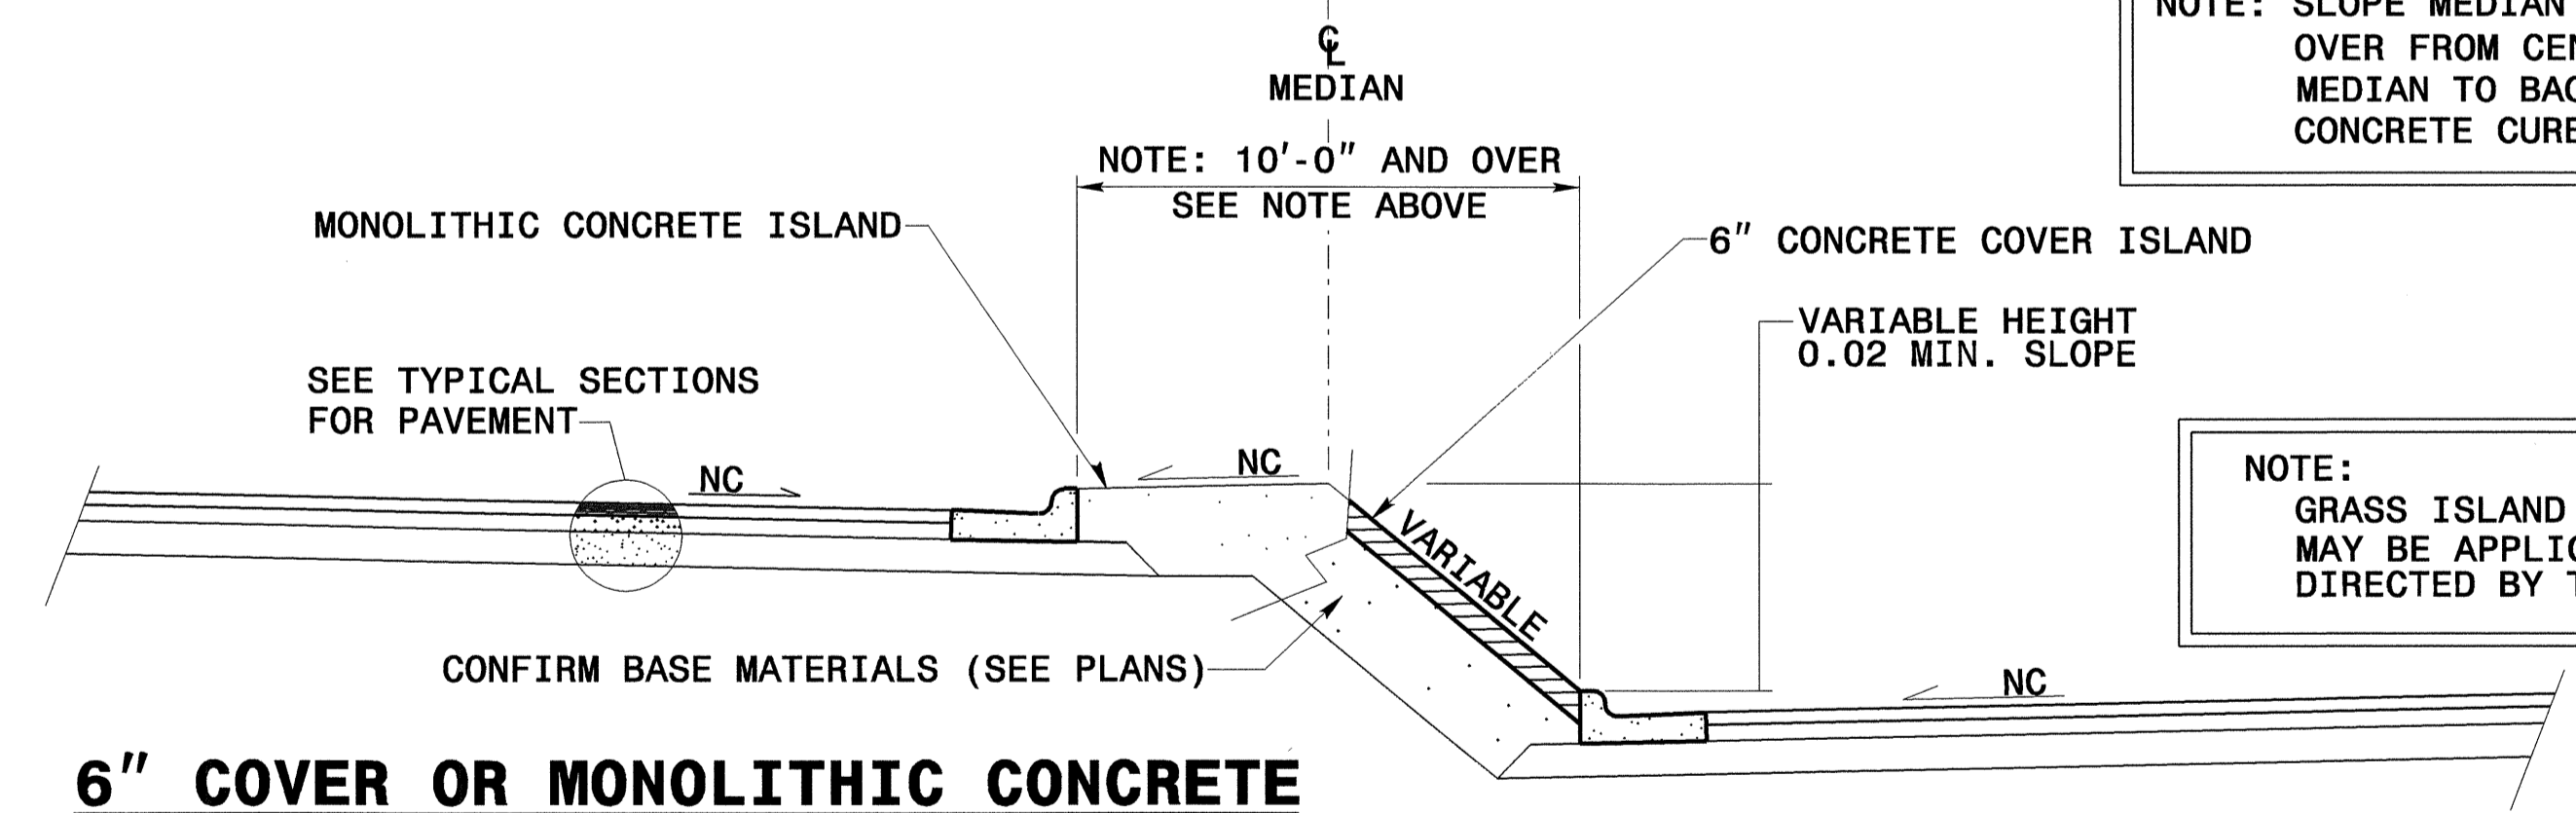

**6" COVER OR MONOLITHIC CONCRETE
VARIABLE GRADE SEPARATION**

NOTE: SLOPE MEDIAN WIDTHS 10'-0" AND OVER FROM CENTERLINE OF MEDIAN TO BACK OF EACH CONCRETE CURB.


NOTE: GRASS ISLAND CONSTRUCTION MAY BE APPLICABLE AS DIRECTED BY THE ENGINEER.

STATE OF NORTH CAROLINA
DEPT. OF TRANSPORTATION
DIVISION OF HIGHWAYS
RALEIGH, N.C.

1-05

ENGLISH STANDARD DRAWING FOR
MEDIAN CONSTRUCTION
WITH CURB AND GUTTER

SHEET 1 OF 1
852D10

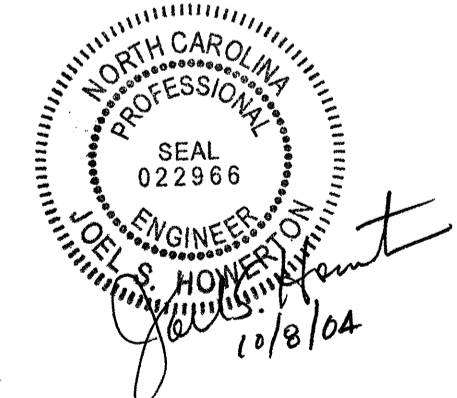

**DESIGN SERVICES UNIT
STANDARDS AND SPECIAL DESIGN**
Office 919-250-4128 FAX 919-250-4119

MEDIAN CONSTRUCTION DETAIL
SHOWING 6" CONCRETE ISLAND COVER

ORIGINAL BY:	DATE:
MODIFIED BY: nbritt	DATE: 09-30-04
CHECKED BY: <i>Joel S. Howerston</i>	DATE: 10/4/04
FILE SPEC.:	

30-SEP-2004 09:54
W:\Special_Details\nbritt\english\urban\4008 6sland cover.dgn
RNBritt AT 05203039