

BM#10 EL. 3.424
RR SPIKE BST PARKING LOT
110.246m RT -L- STA. 225+33.645


GREENHORNE & O'MARA, INC.
5565 CENTERVIEW DRIVE, SUITE 107
RALEIGH, NORTH CAROLINA 27606
(919) 851-1919



PROJECT REFERENCE NO. R-2539C	SHEET NO. 45
ROADWAY DESIGN ENGINEER	HYDRAULICS ENGINEER
PRELIMINARY PLANS DO NOT USE FOR CONSTRUCTION	
INCOMPLETE PLANS DO NOT USE FOR R/W ACQUISITION	

BM#10 EL. 3.424
RR SPIKE BST PARKING LOT
110.246m RT -L- STA. 225+33.645

CONST. REV.
R/W REV.

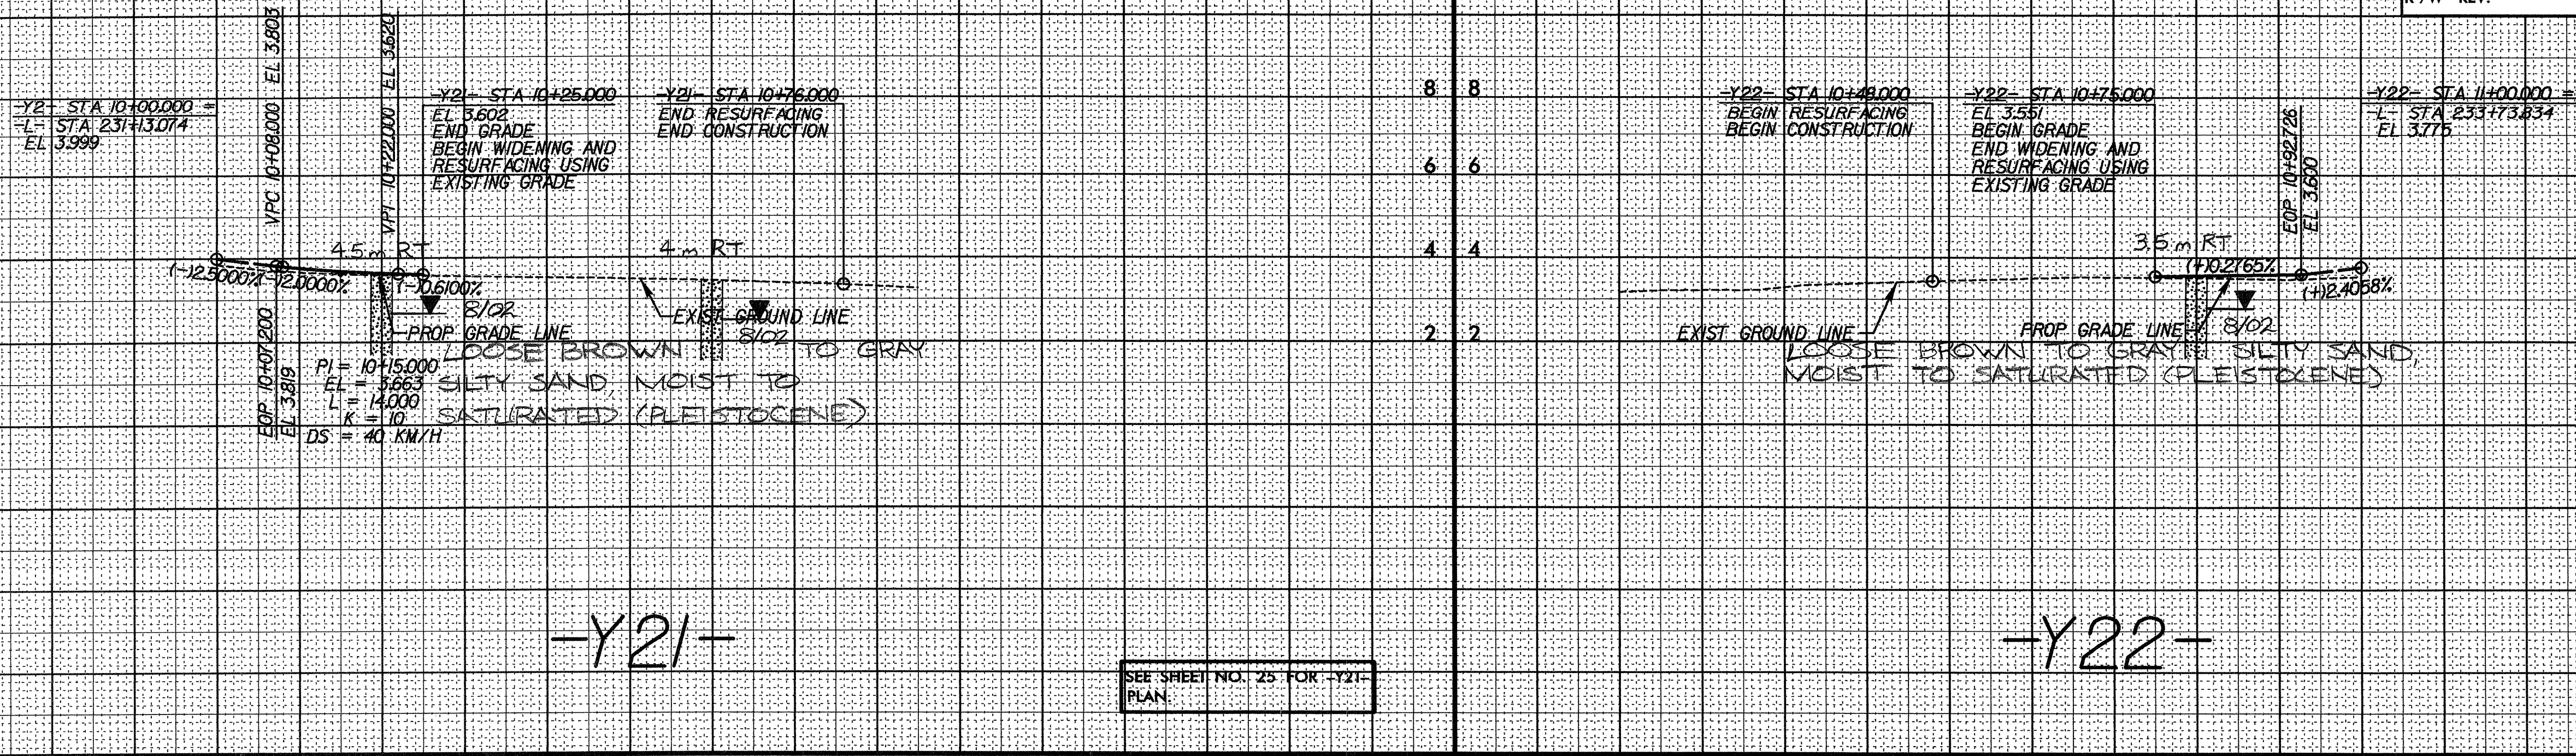

-Y21-

-Y22-

SEE SHEET NO. 25 FOR -Y21- PLAN.

SEE SHEET NO. 26 FOR -Y22- PLAN.

10+00


10+80

10+00

11+00

BM#10 EL. 3.424
RR SPIKE BST PARKING LOT
110.246m RT -L- STA. 225+33.645

(A) ROADWAY EMBANKMENT MEDIUM STIFF BROWN SANDY SILT MOIST

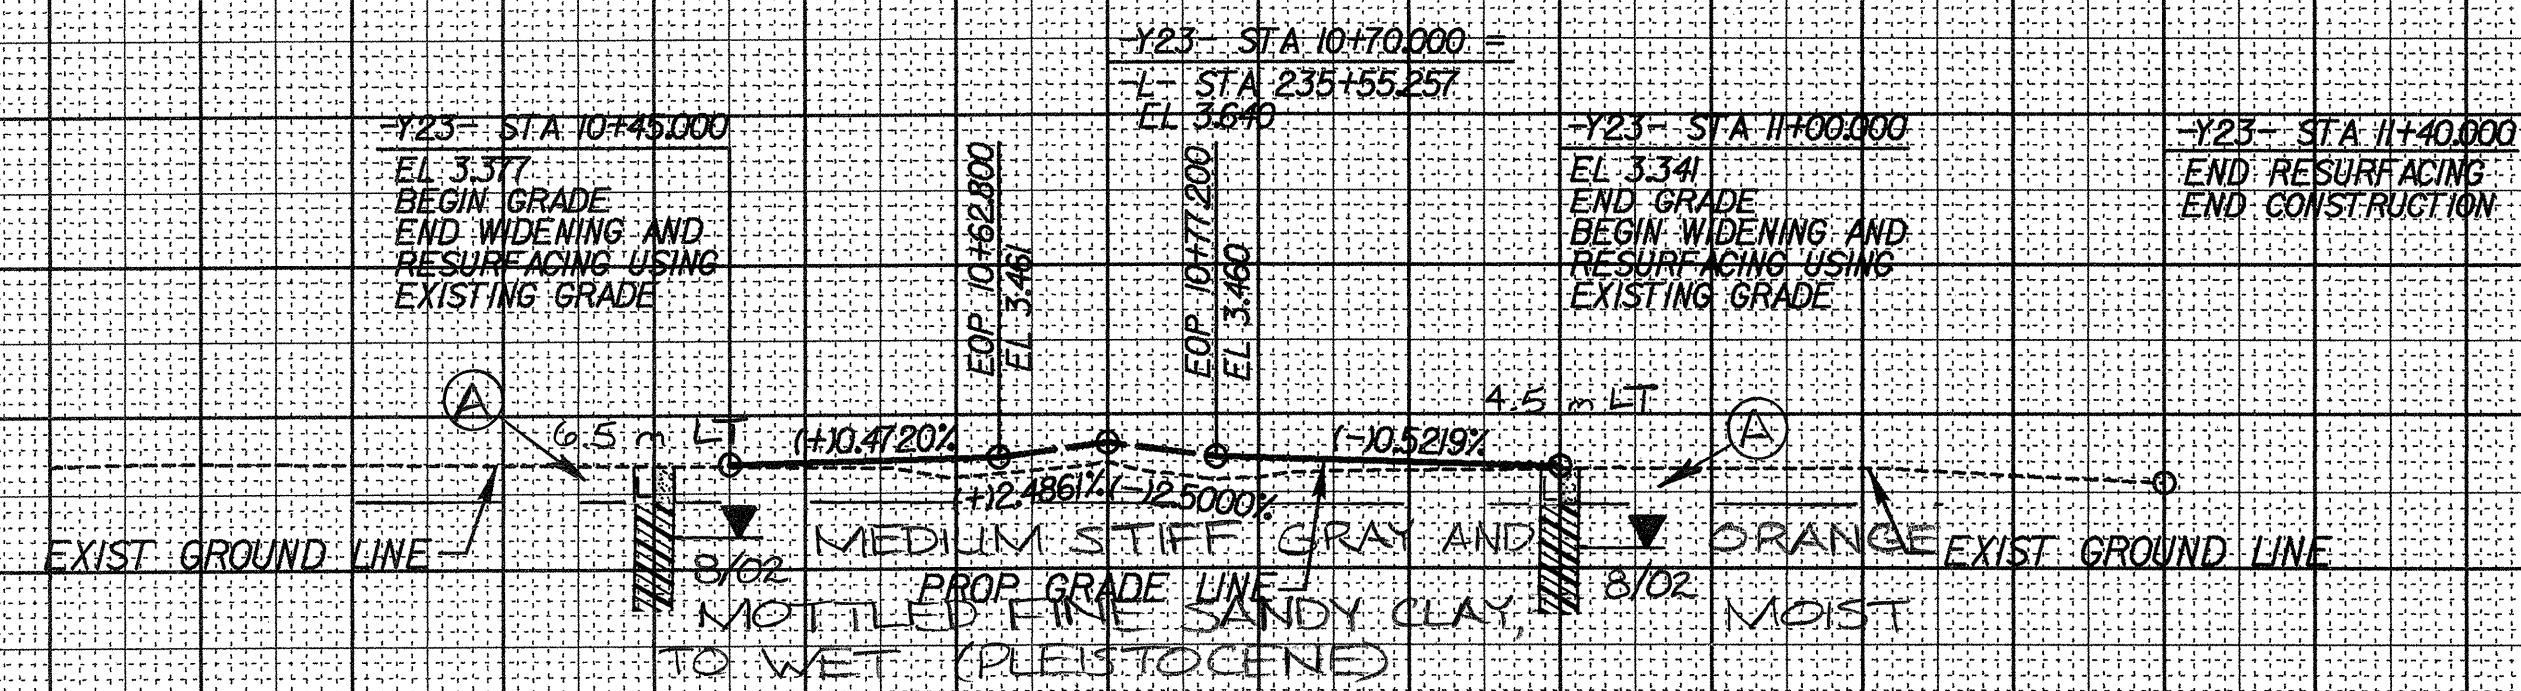

-Y23-

SEE SHEET NO. 26 FOR -Y23- PLAN.

10+00

11+00

11+40