



BM#10 EL. 3.424
RR SPIKE BST PARKING LOT
110.246m RT -L- STA. 225+33.645

BM#10 EL. 3.424
RR SPIKE BST PARKING LOT
110.246m RT -L- STA. 225+33.645

GREENHORNE & O'MARA, INC.
5565 CENTERVIEW DRIVE, SUITE 107
RALEIGH, NORTH CAROLINA 27606
(919) 851-1919



PROJECT REFERENCE NO. R-2539C	SHEET NO. 44
ROADWAY DESIGN ENGINEER	HYDRAULICS ENGINEER
CONST. REV.	
R / W REV.	

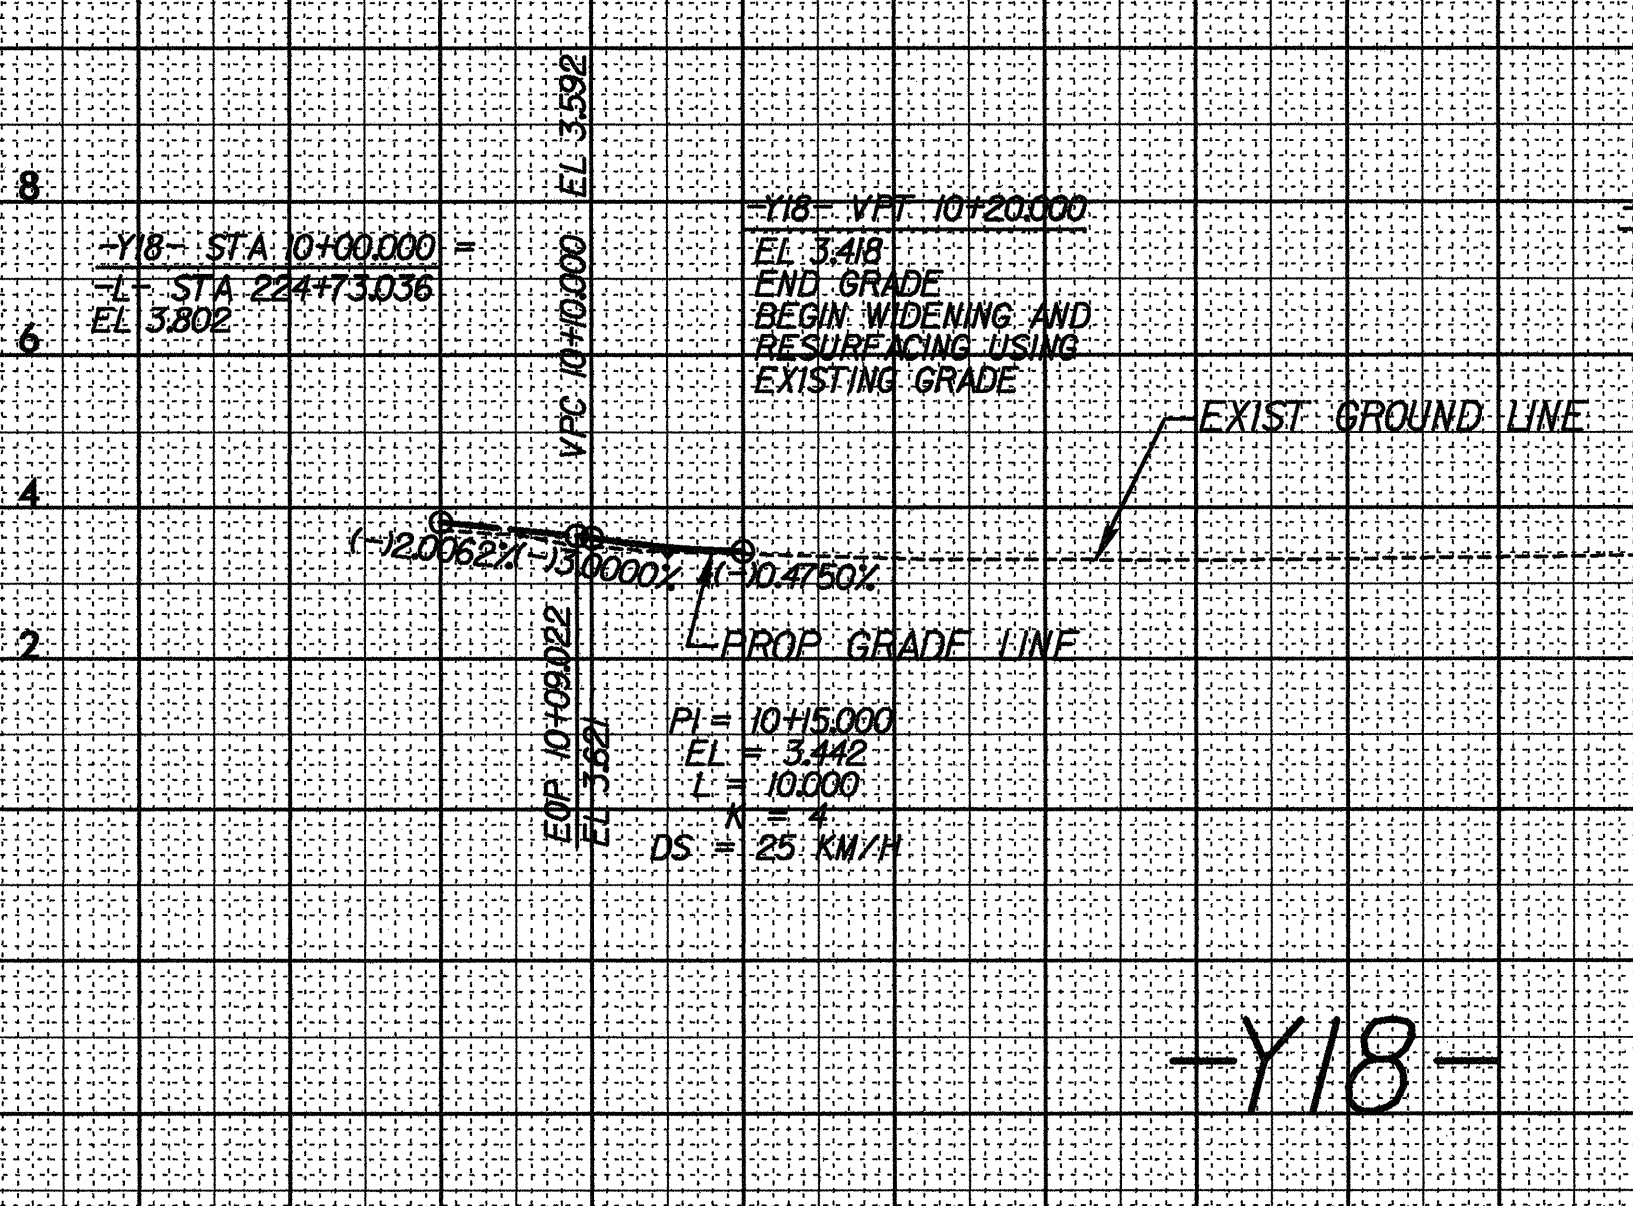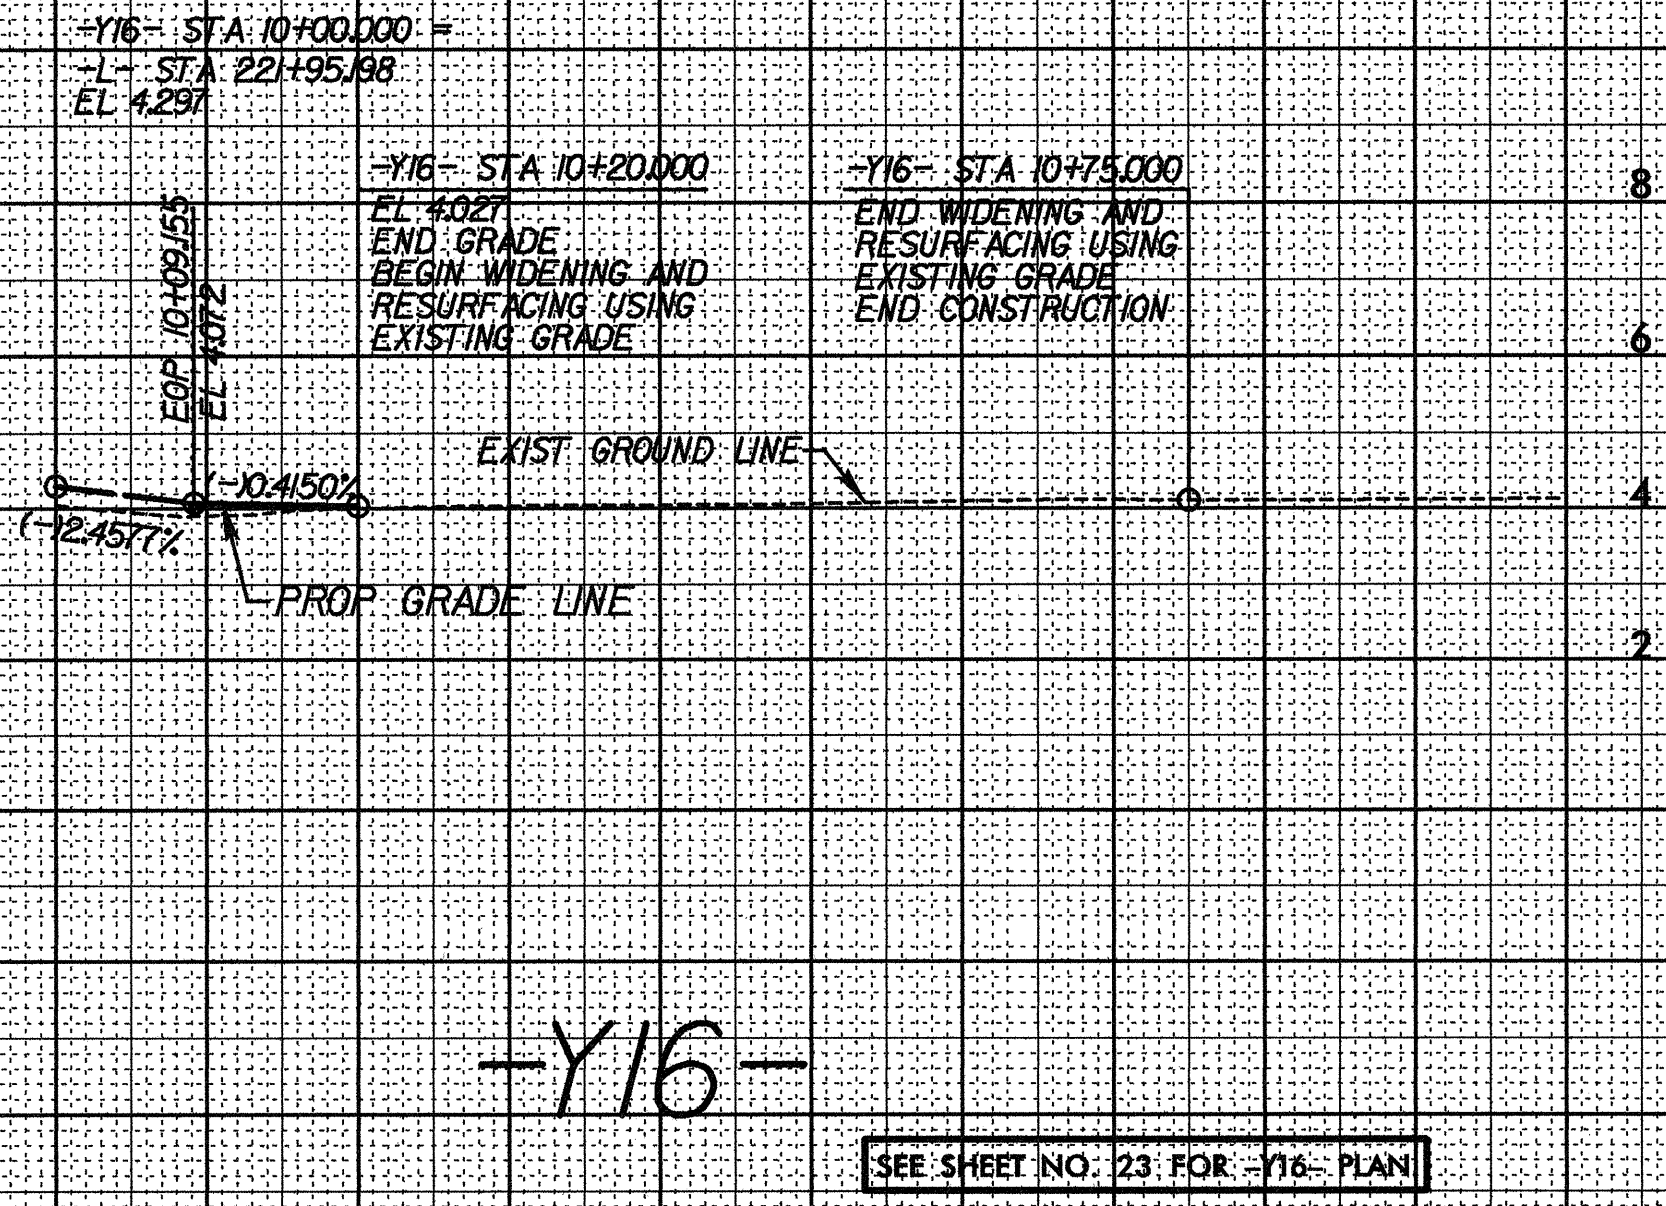

10+00



11+00

10+00

11+00

BM#10 EL. 3.424
RR SPIKE BST PARKING LOT
110.246m RT -L- STA. 225+33.645

BM#10 EL. 3.424
RR SPIKE BST PARKING LOT
110.246m RT -L- STA. 225+33.645

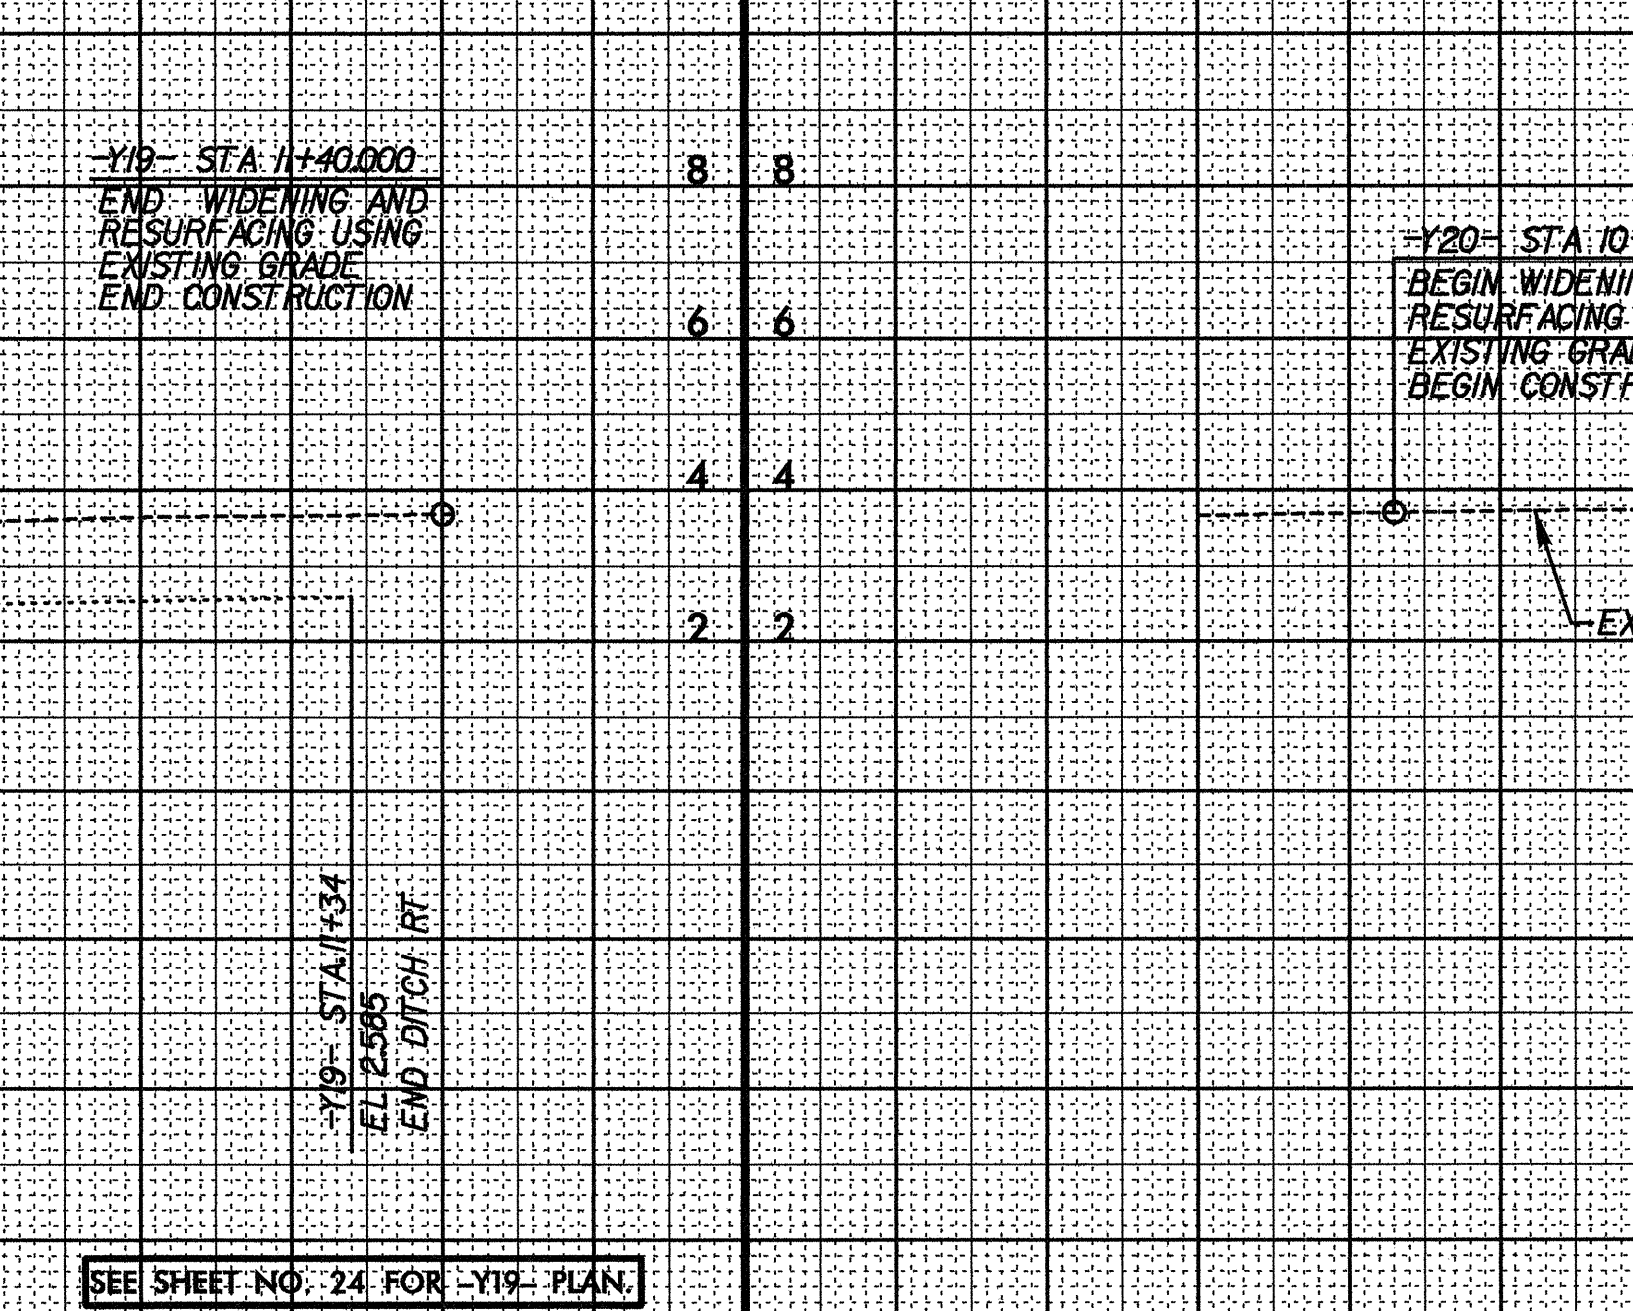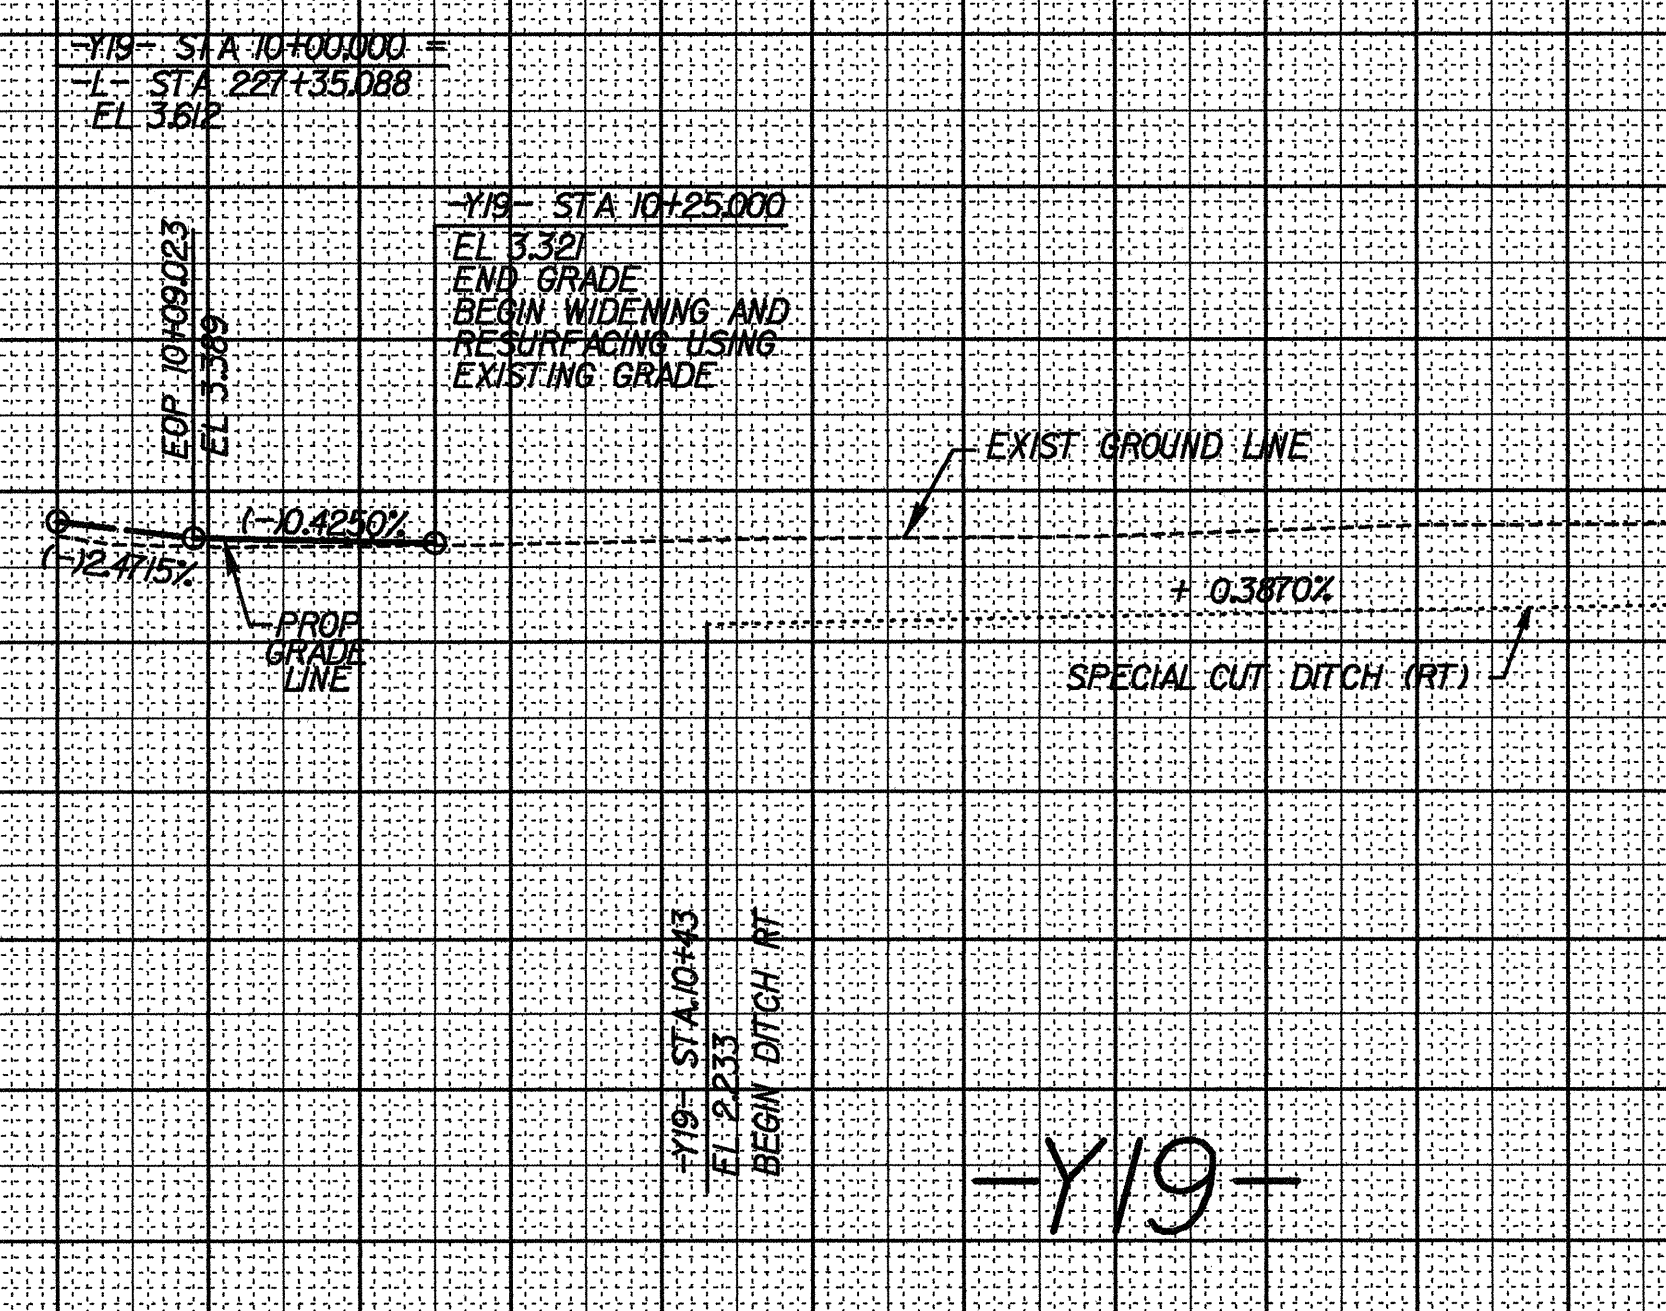

10+00

11+00

11+00

10+00

11+00

544 10/15/12 11:52:58 AM 110.246m RT -L- STA. 225+33.645