



REVISIONS

INTERSECTION DETAIL FOR -L- AND -Y20- & -L- AND -Y21- SEE PLAN SHEET No. 25

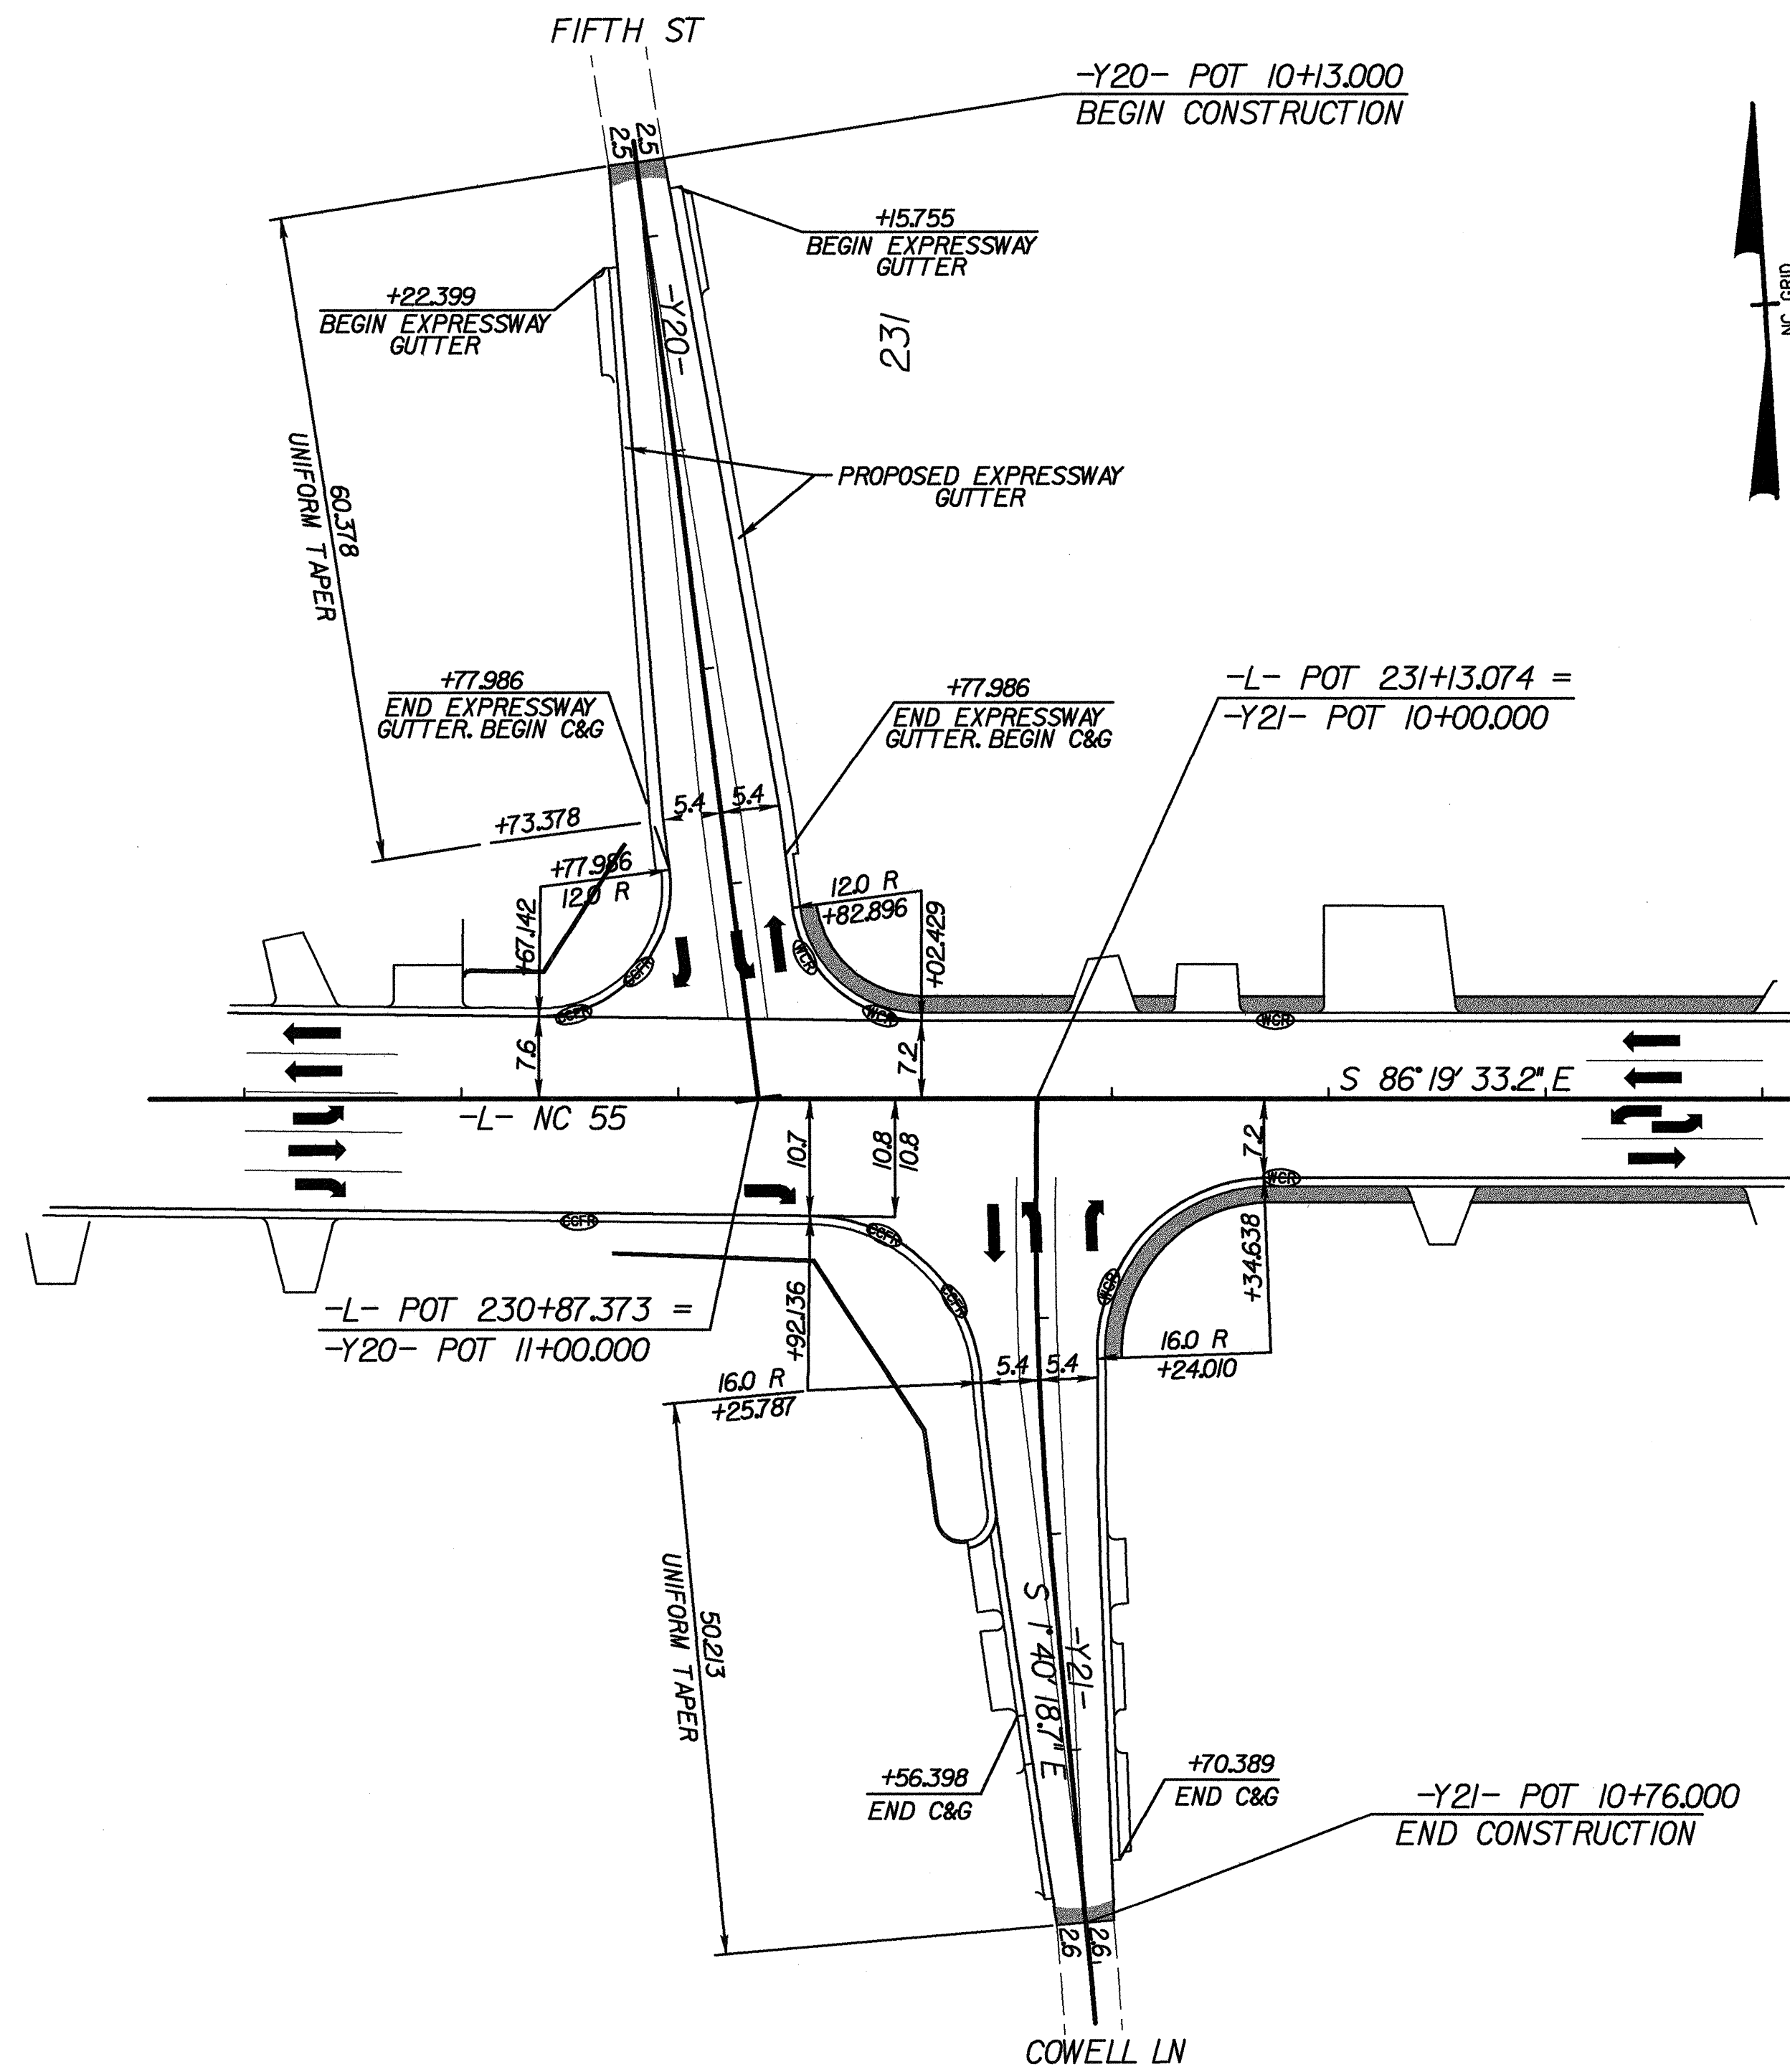

INTERSECTION DETAIL FOR -L- AND -Y22- SEE PLAN SHEET No. 26

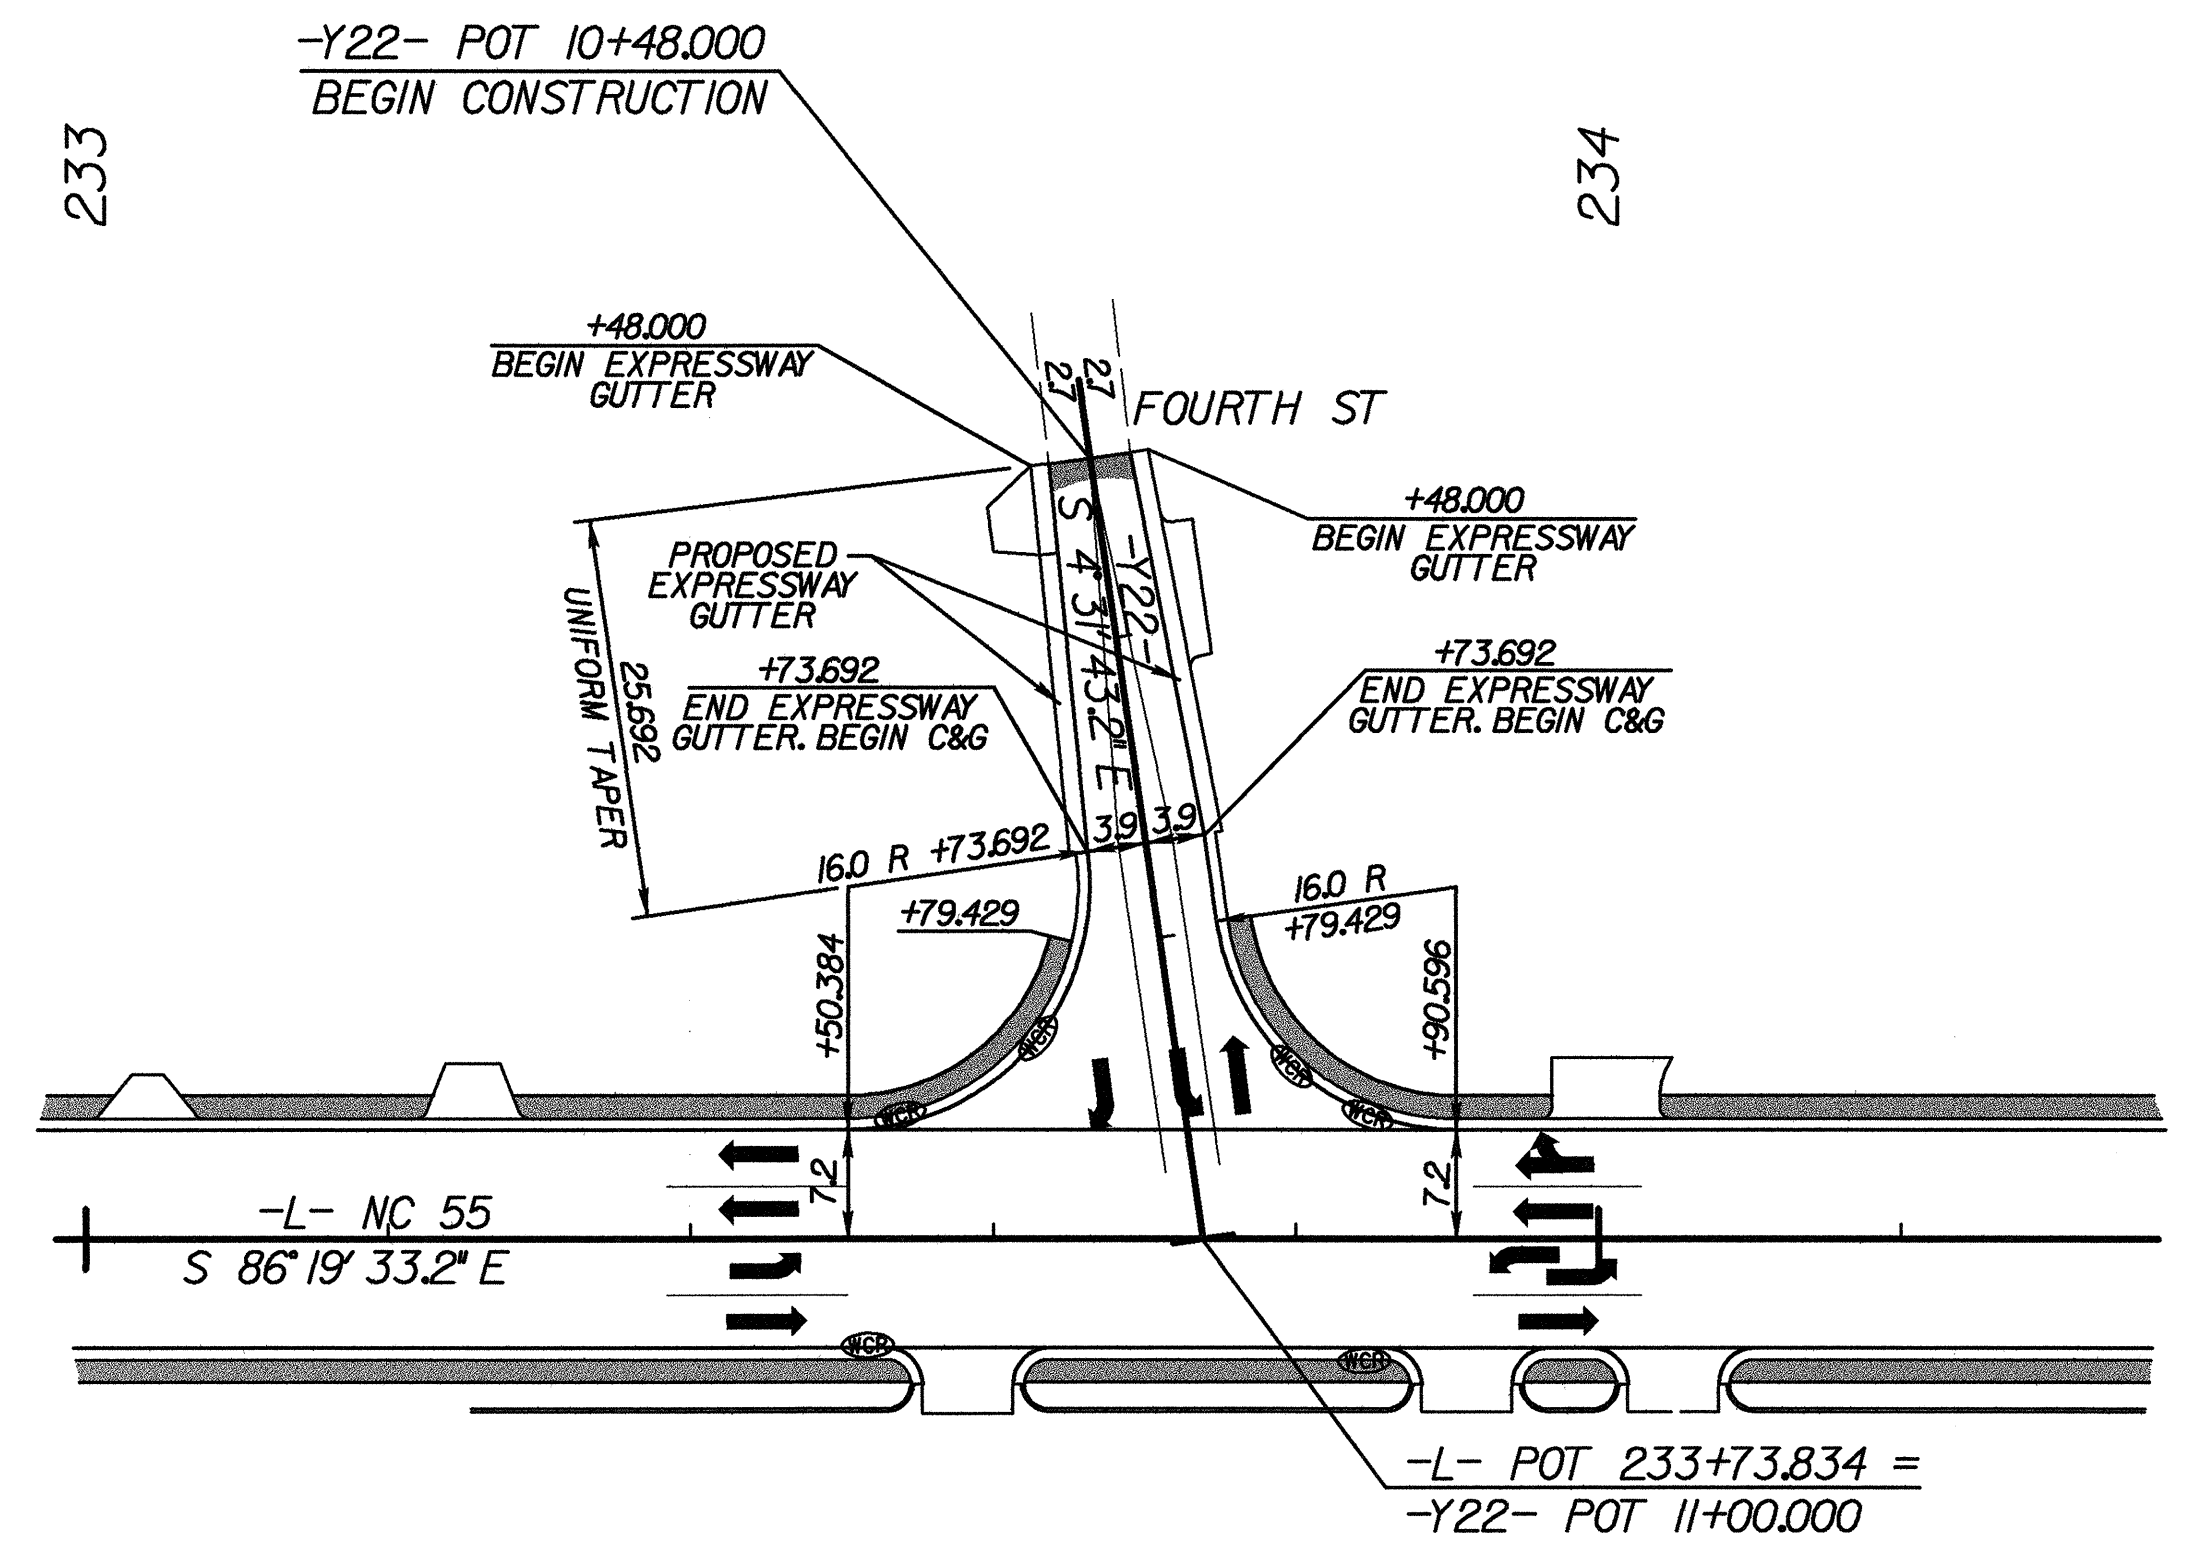

METRIC

PROJECT REFERENCE NO. R-2539C SHEET NO. 2-M

R/W SHEET NO.

ROADWAY DESIGN ENGINEER
HYDRAULICS ENGINEER

9-29-04

CONST. REV.

R/W REV.

GREENHORNE & O'MARA, INC.
5565 CENTERVIEW DRIVE, SUITE 107
RALEIGH, NORTH CAROLINA 27606
(919) 851-1919

NOTE:
SEE SHEET 2 FOR DETAIL
OF CURB & GUTTER END TREATMENT.
NON-STANDARD CURB & GUTTER RADII
ARE SHOWN ON PLAN SHEETS.

- LEGEND**
- (CCFR) CURB CUT FOR FUTURE RAMP
 - (WCR) WHEELCHAIR RAMP