

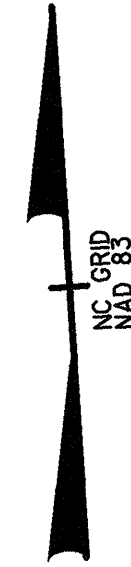
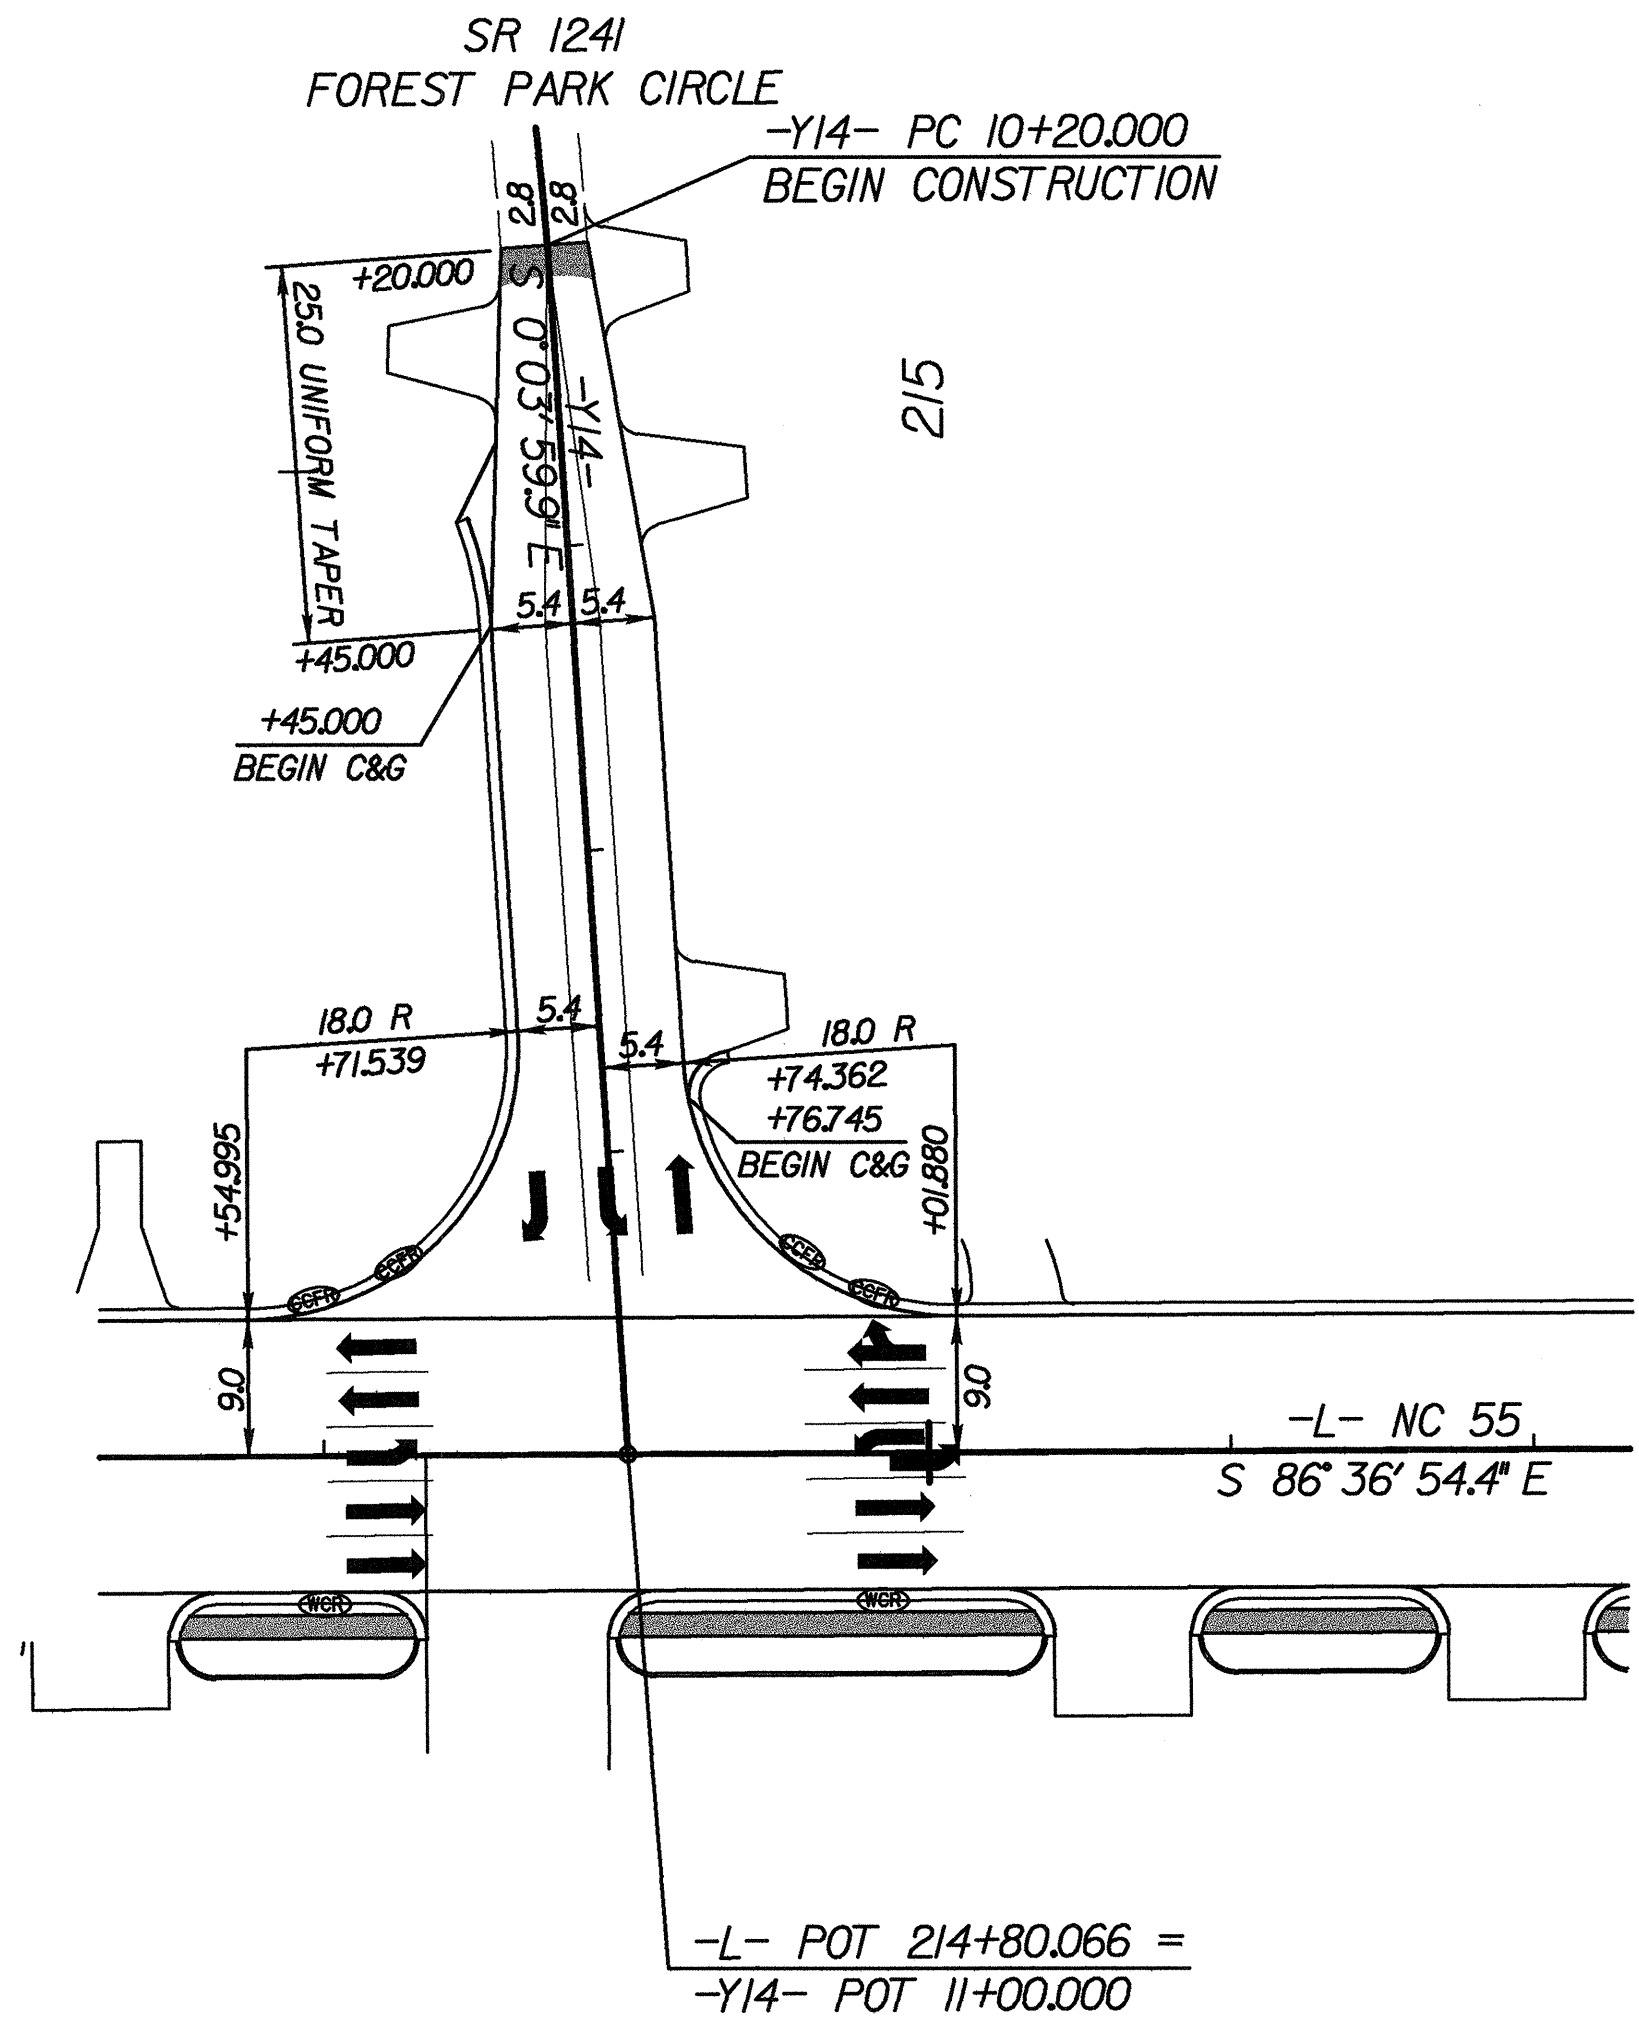


REVISIONS

INTERSECTION DETAIL FOR -L- AND -Y14- SEE PLAN SHEET No. 21

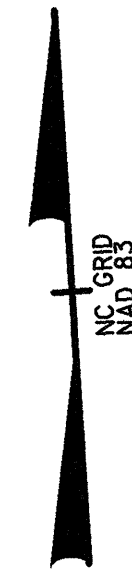

INTERSECTION DETAIL FOR -L- AND -Y16- SEE PLAN SHEET No. 23

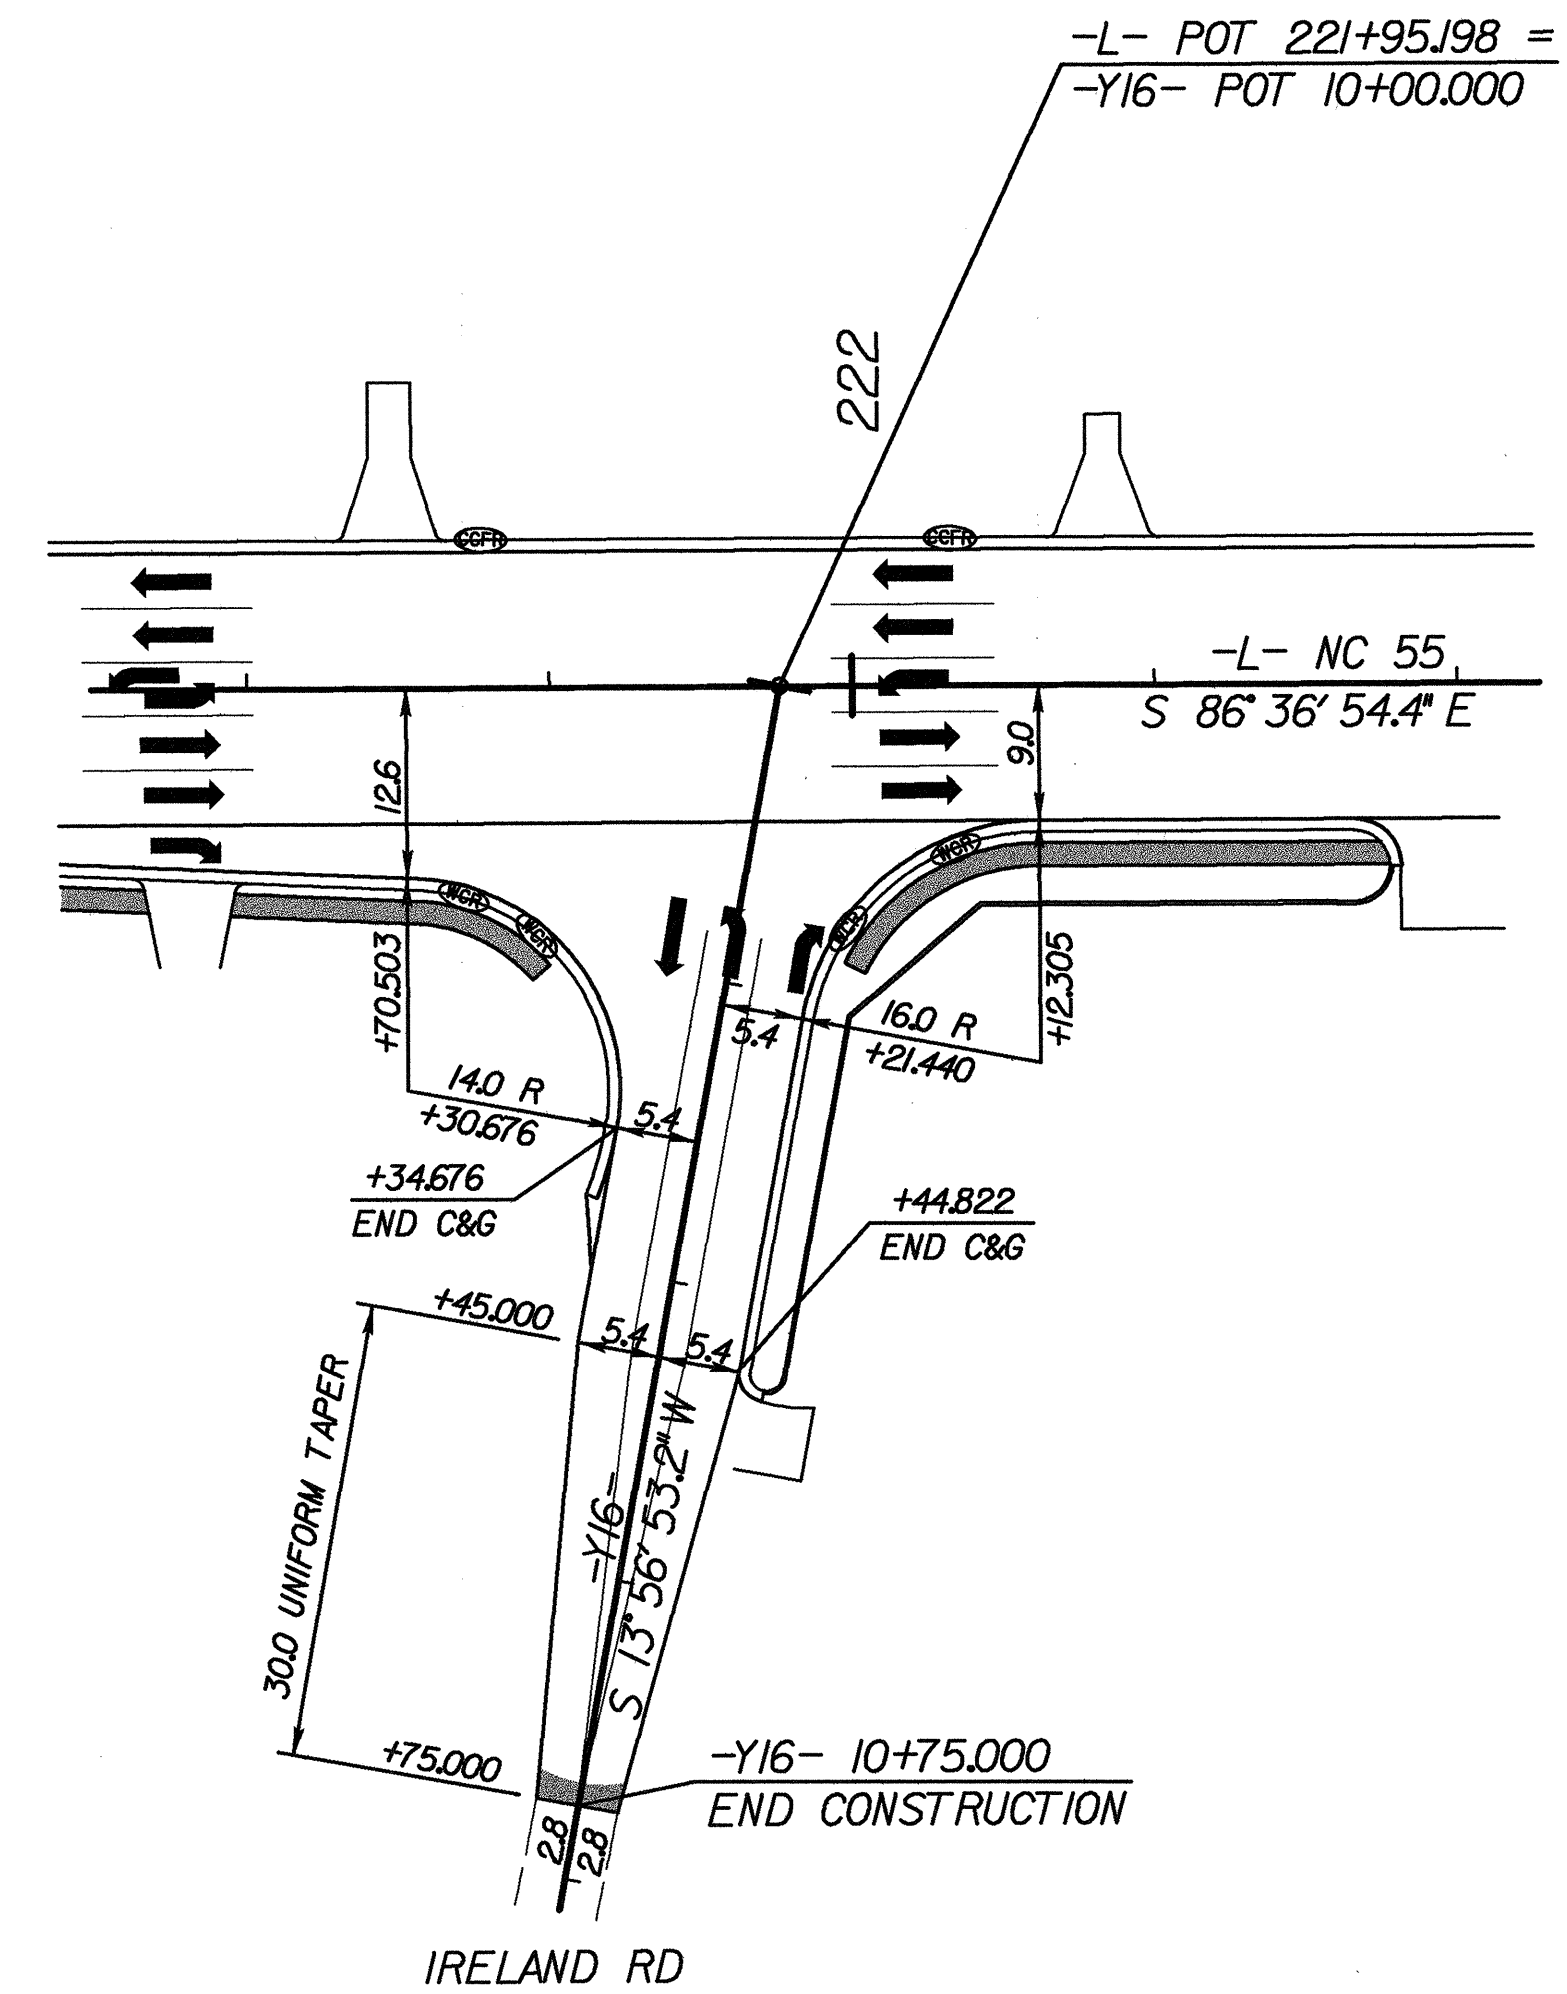

NOTE:
SEE SHEET 2 FOR DETAIL
OF CURB & GUTTER END TREATMENT.
NON-STANDARD CURB & GUTTER RADII
ARE SHOWN ON PLAN SHEETS.

	PROJECT REFERENCE NO. R-2539C	SHEET NO. 2-K
	R/W SHEET NO.	
	ROADWAY DESIGN ENGINEER	HYDRAULICS ENGINEER
CONST. REV.		
R/W REV.		

GREENHORNE & O'MARA, INC.
5565 CENTERVIEW DRIVE, SUITE 107
RALEIGH, NORTH CAROLINA 27606
(919) 851-1919

LEGEND

- CURB CUT FOR FUTURE RAMP
- WHEELCHAIR RAMP