

3 OCT-2001 09:16  
 C:\p1\work\2001\standards\stds\02\stds to Special Details\english\84802\08-16d02.dgn  
 erichard

STATE OF  
 NORTH CAROLINA  
 DEPT. OF TRANSPORTATION  
 DIVISION OF HIGHWAYS  
 RALEIGH, N.C.


ENGLISH DETAIL DRAWING FOR  
**DRIVEWAY TURNOUT**  
 RADIUS TYPE

SHEET 1 OF 2  
**848D02**

STATE OF  
 NORTH CAROLINA  
 DEPT. OF TRANSPORTATION  
 DIVISION OF HIGHWAYS  
 RALEIGH, N.C.

ENGLISH DETAIL DRAWING FOR  
**DRIVEWAY TURNOUT**  
 RADIUS TYPE

SHEET 1 OF 2  
**848D02**

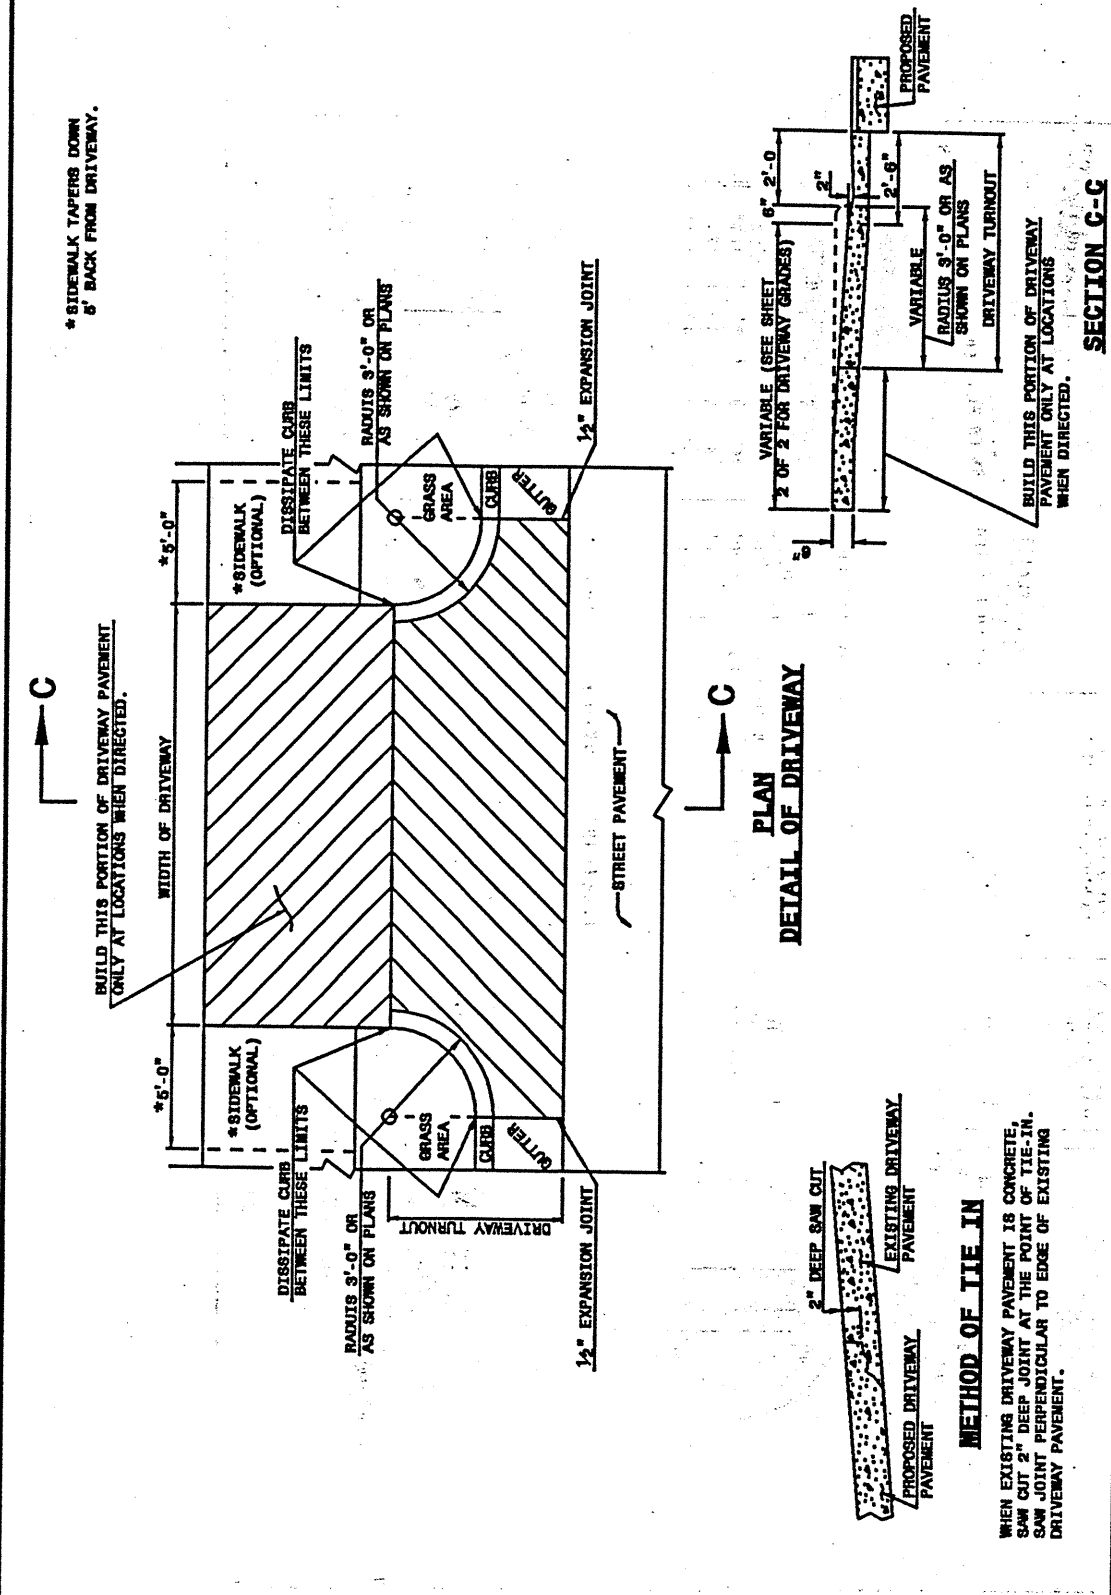

STATE OF  
 NORTH CAROLINA  
 DEPT. OF TRANSPORTATION  
 DIVISION OF HIGHWAYS  
 RALEIGH, N.C.


ENGLISH DETAIL DRAWING FOR  
**DRIVEWAY TURNOUT**  
 DRIVEWAY GRADES

SHEET 2 OF 2  
**848D02**

STATE OF  
 NORTH CAROLINA  
 DEPT. OF TRANSPORTATION  
 DIVISION OF HIGHWAYS  
 RALEIGH, N.C.

ENGLISH DETAIL DRAWING FOR  
**DRIVEWAY TURNOUT**  
 DRIVEWAY GRADES

SHEET 2 OF 2  
**848D02**

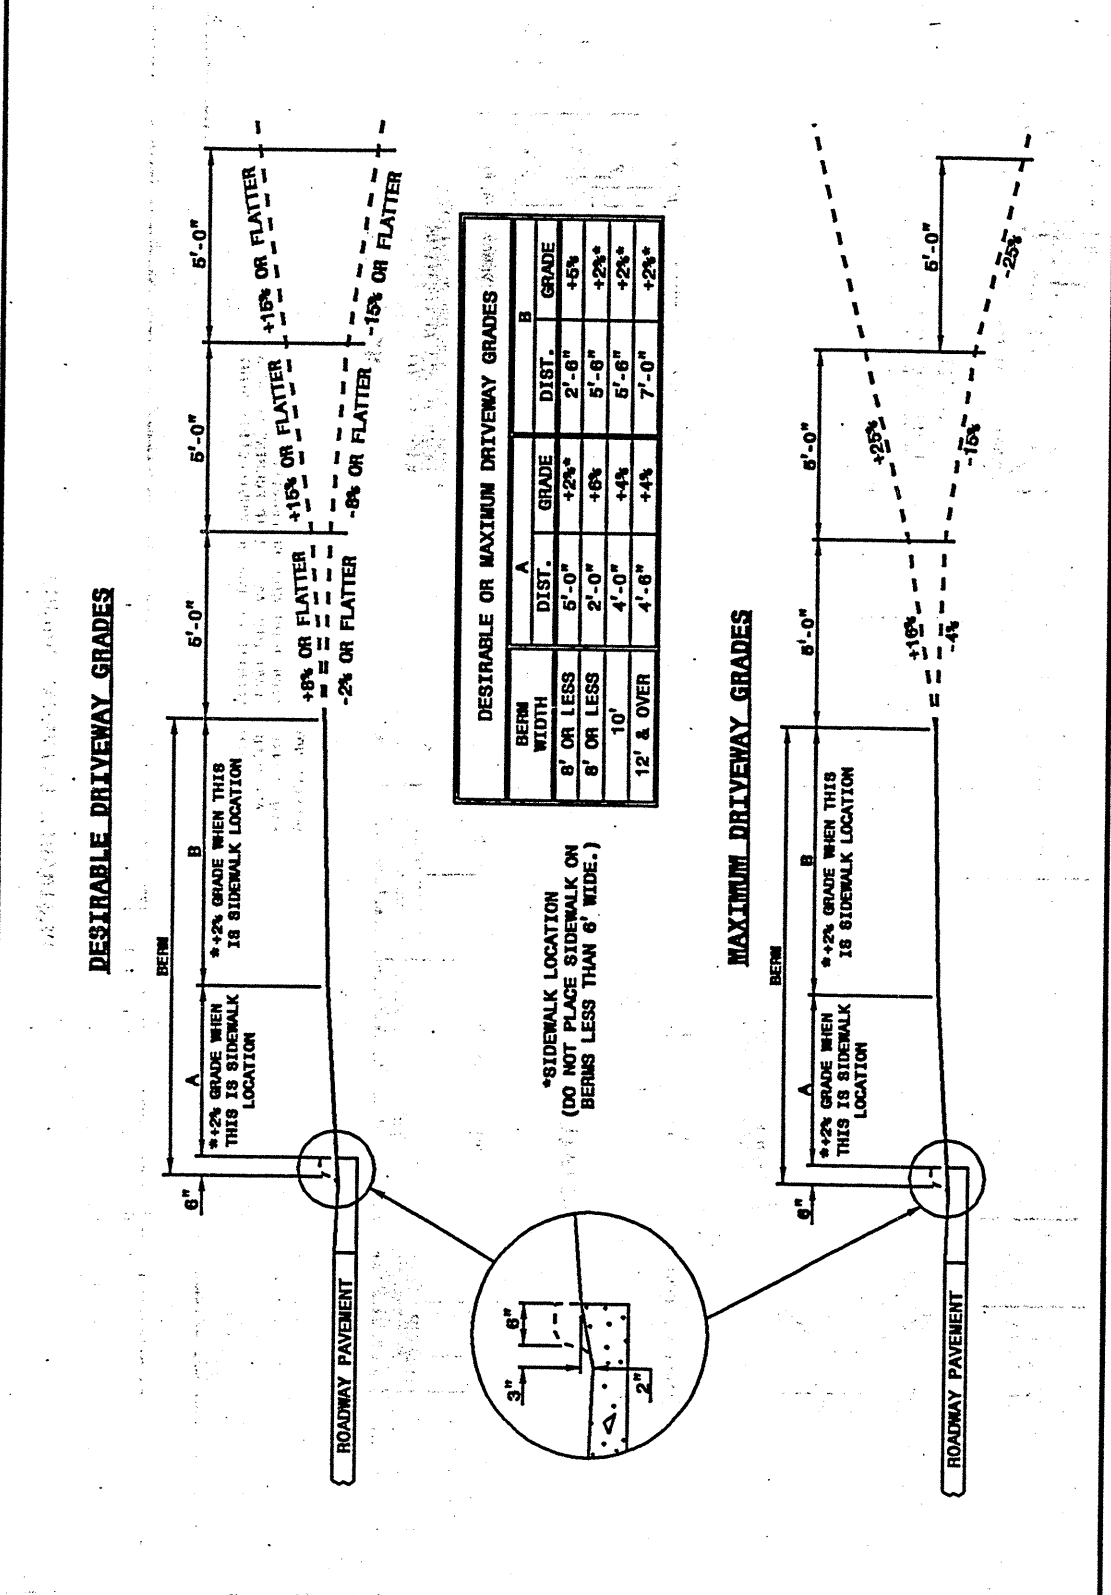

DESIGN SERVICES UNIT  
 STANDARDS AND SPECIAL DESIGN  
 Off: 919-260-4125 FAX 919-260-4119

SEE PLATE FOR TITLE

ORIGINAL BY: 2002 STD. 848.02 DATE:  
 MODIFIED BY: E.E. BARD DATE: 03-27-03  
 CHECKED BY: DATE: 10-03  
 FILE SPEC: TURNOUT