



PROJECT NO.	SHEET NO.	TOTAL SHEETS
11CR.10861.10, 11CR.20861.10, 11CR.308609.10, ETC.	12	

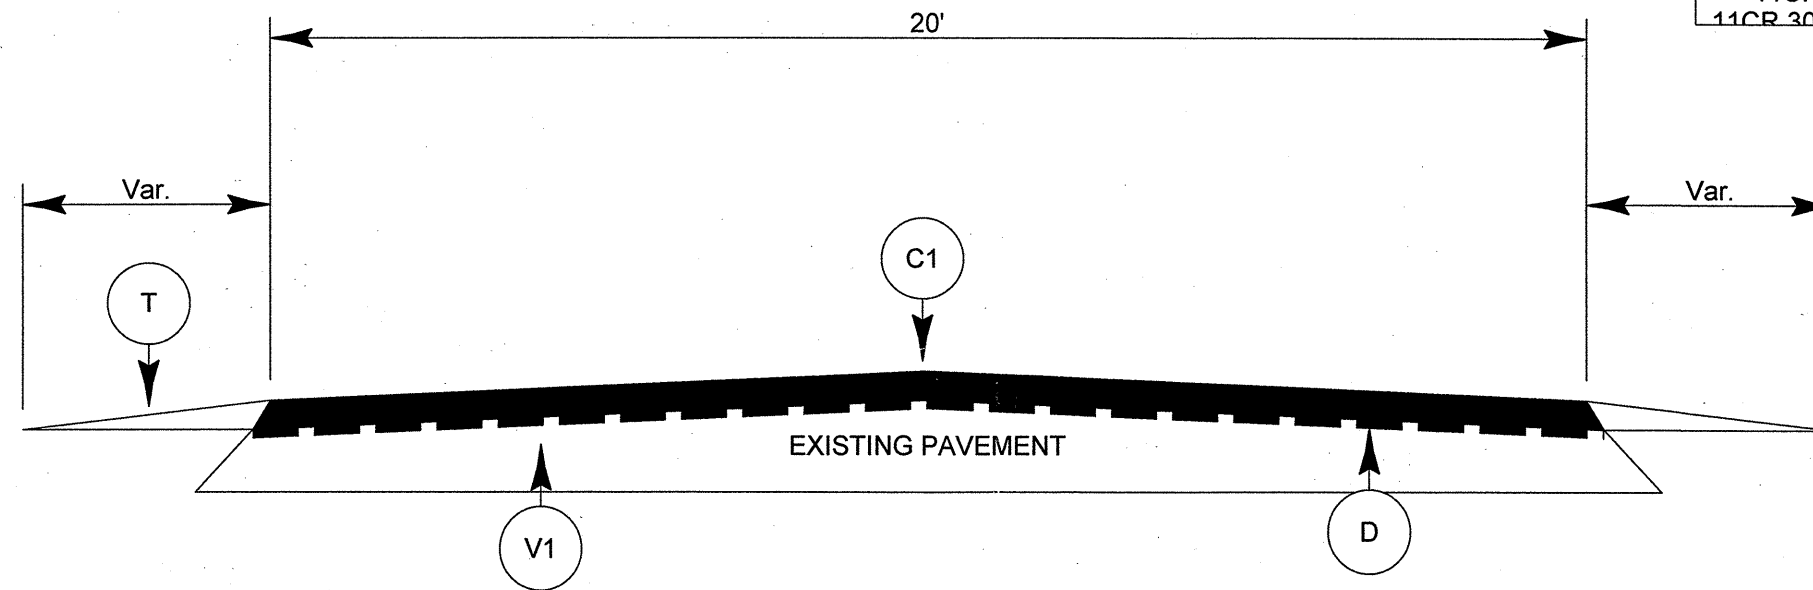

TYPICAL SECTION NO. 5

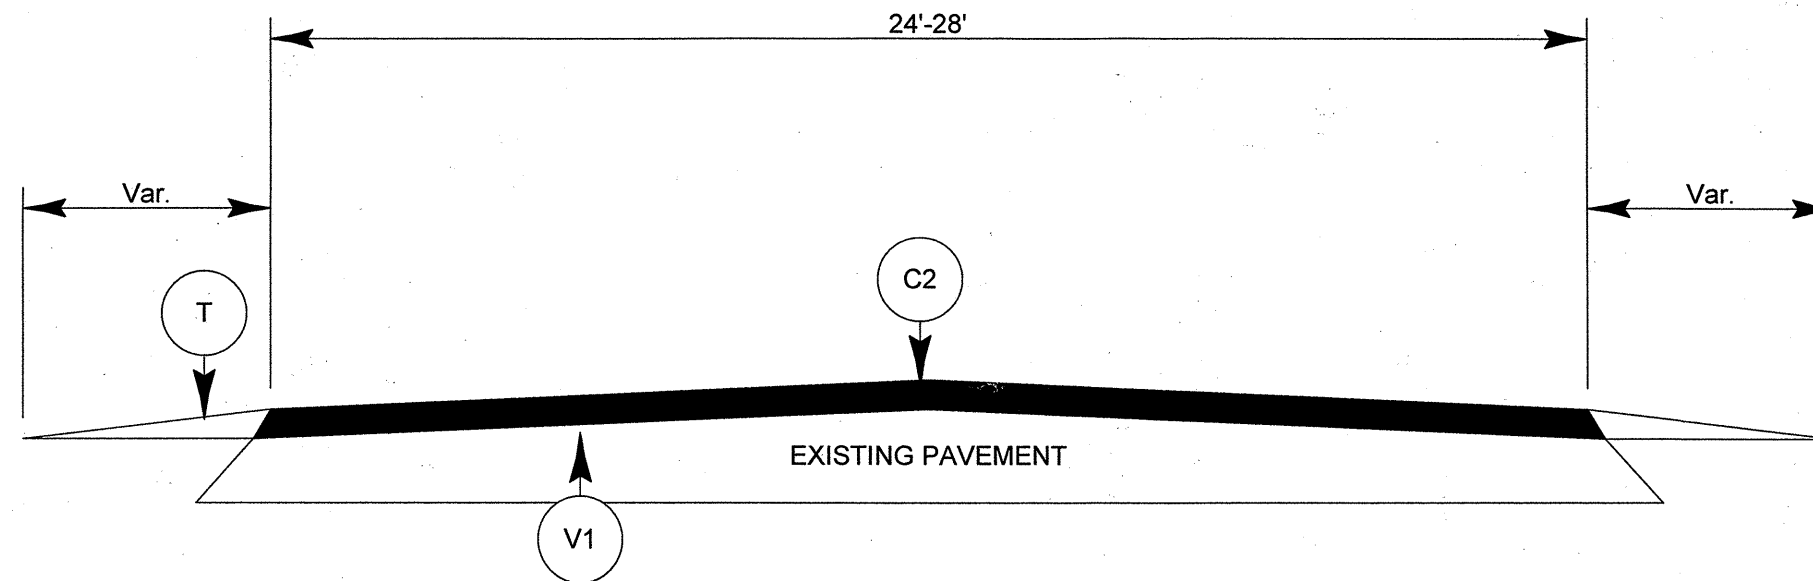

TYPICAL SECTION NO. 6