


PROFILE THROUGH BORINGS PROJECTED ALONG -L-

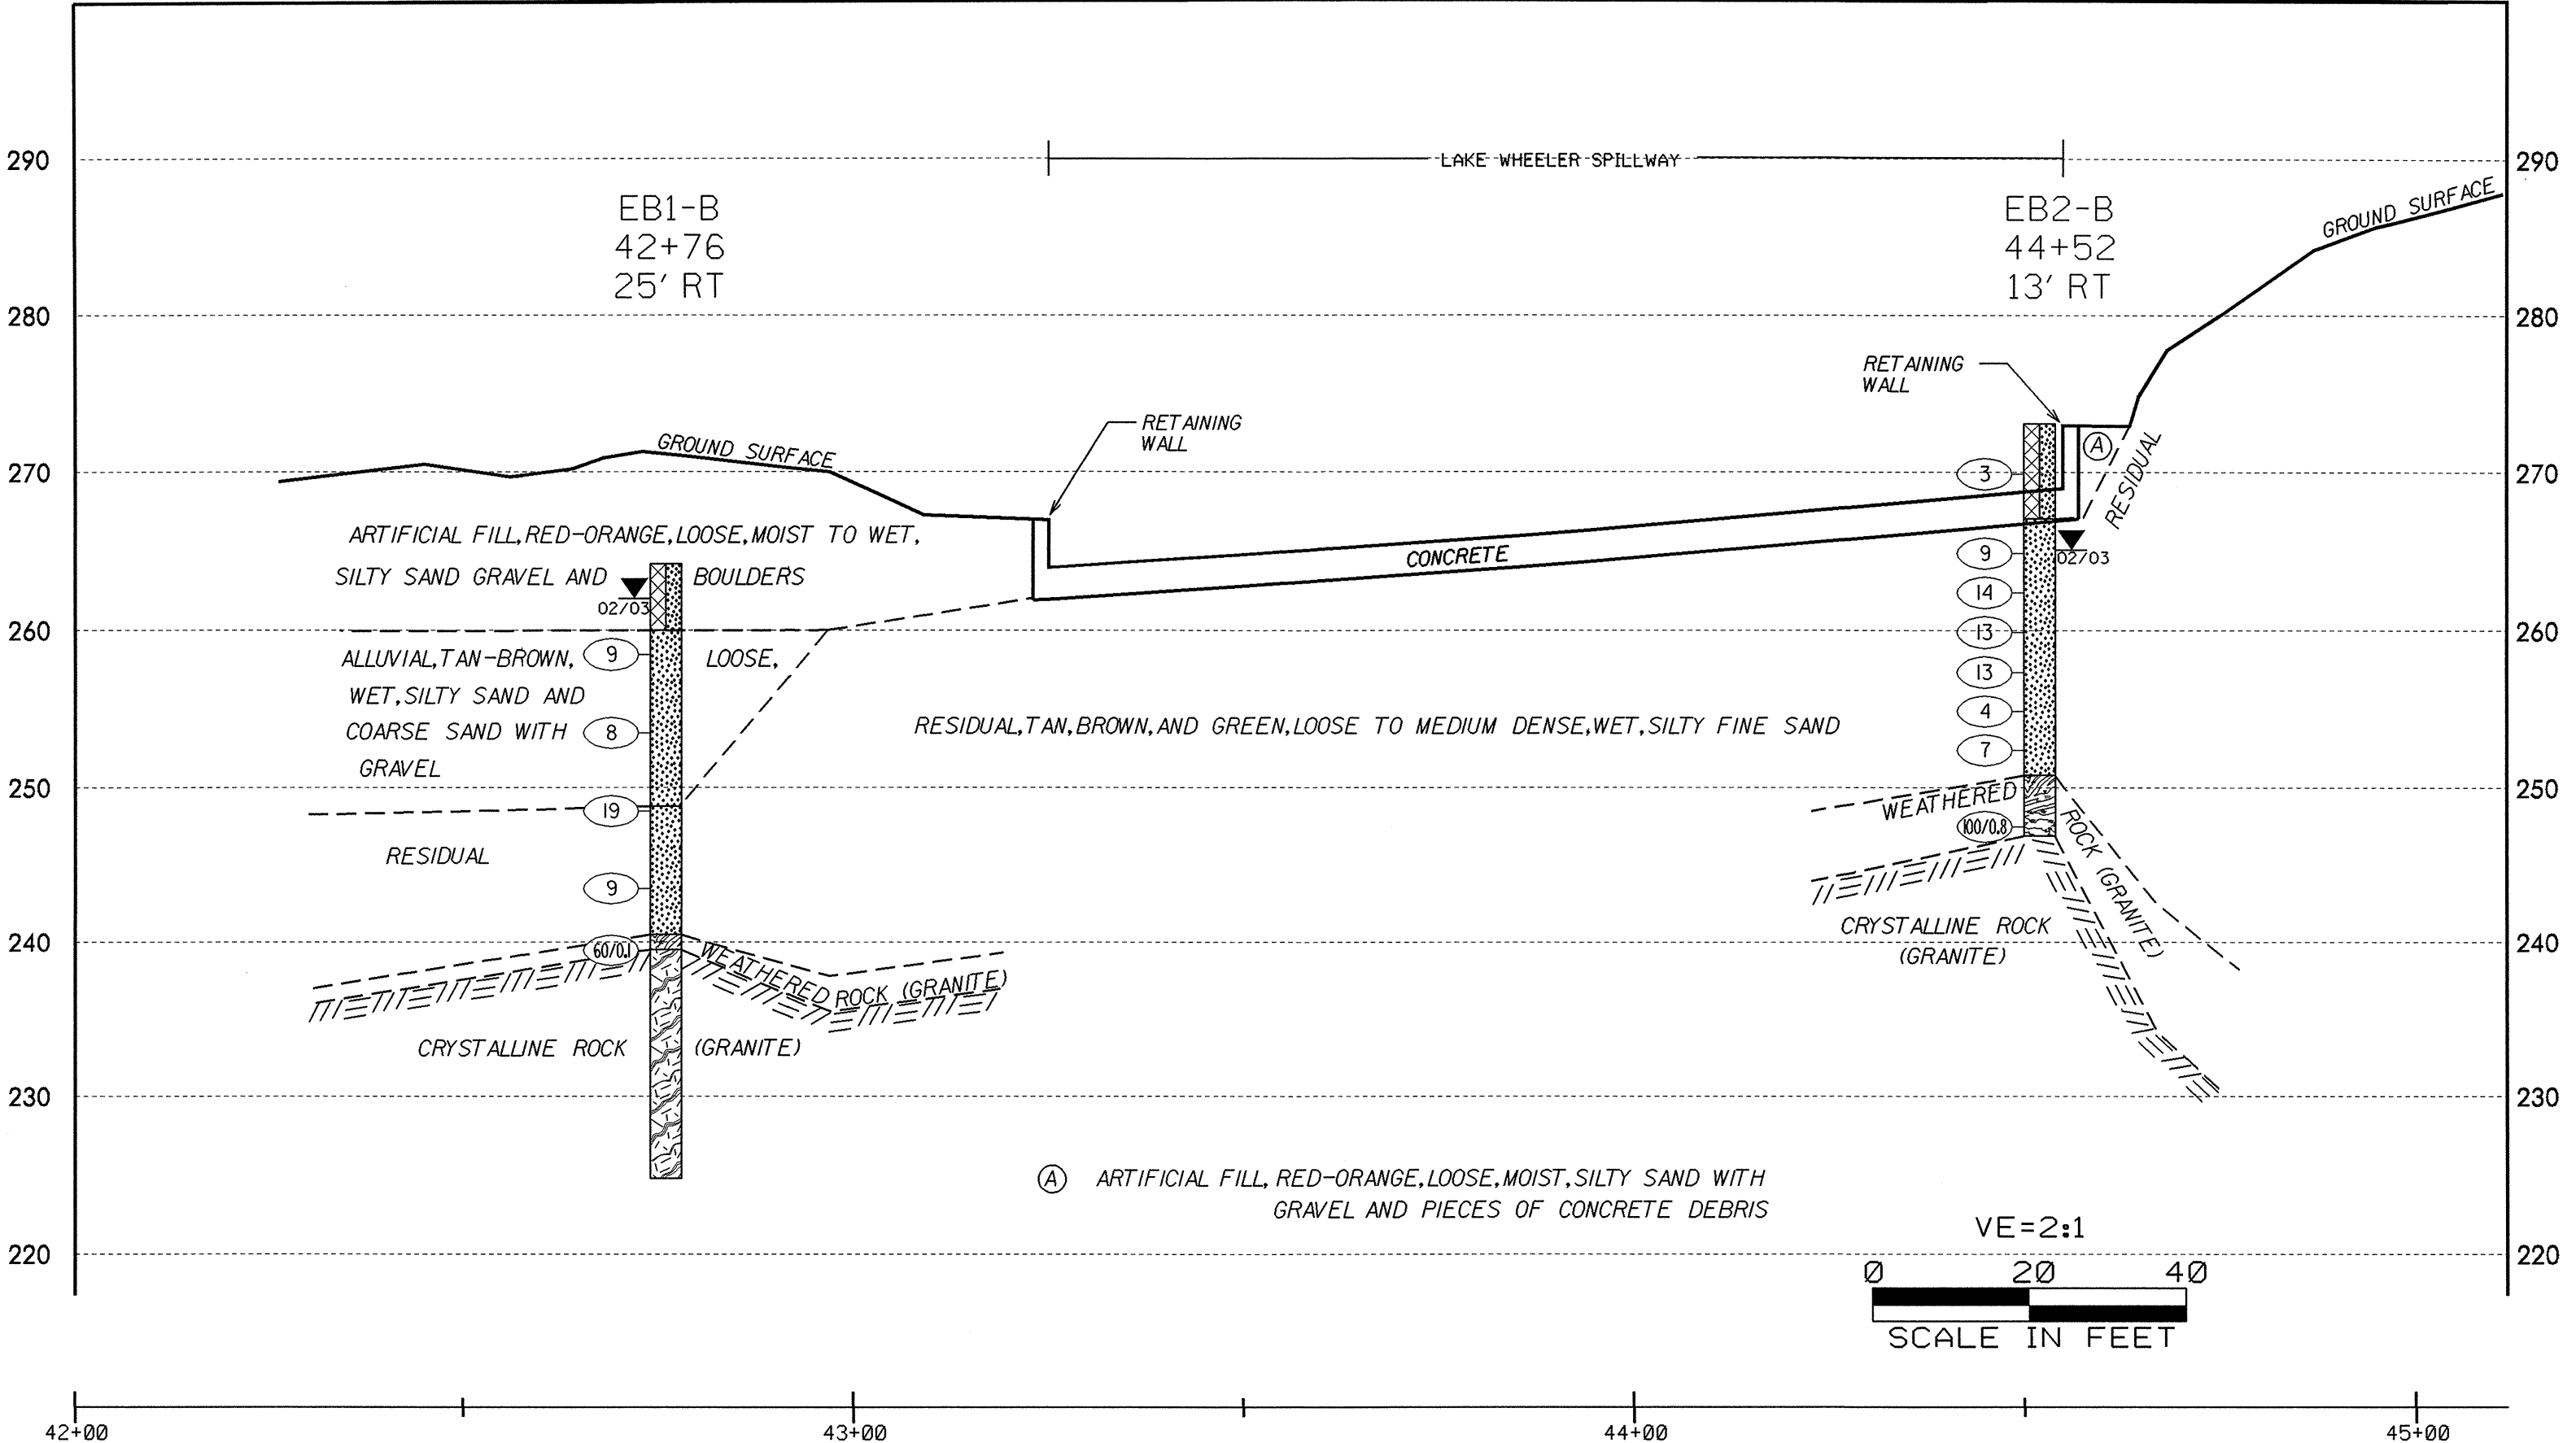

(A) ARTIFICIAL FILL, RED-ORANGE, LOOSE, MOIST, SILTY SAND WITH GRAVEL AND PIECES OF CONCRETE DEBRIS

