


PLAN OF GIRDER @ END BENT

(END BENT #1 SHOWN, END BENT #2 SIMILAR)

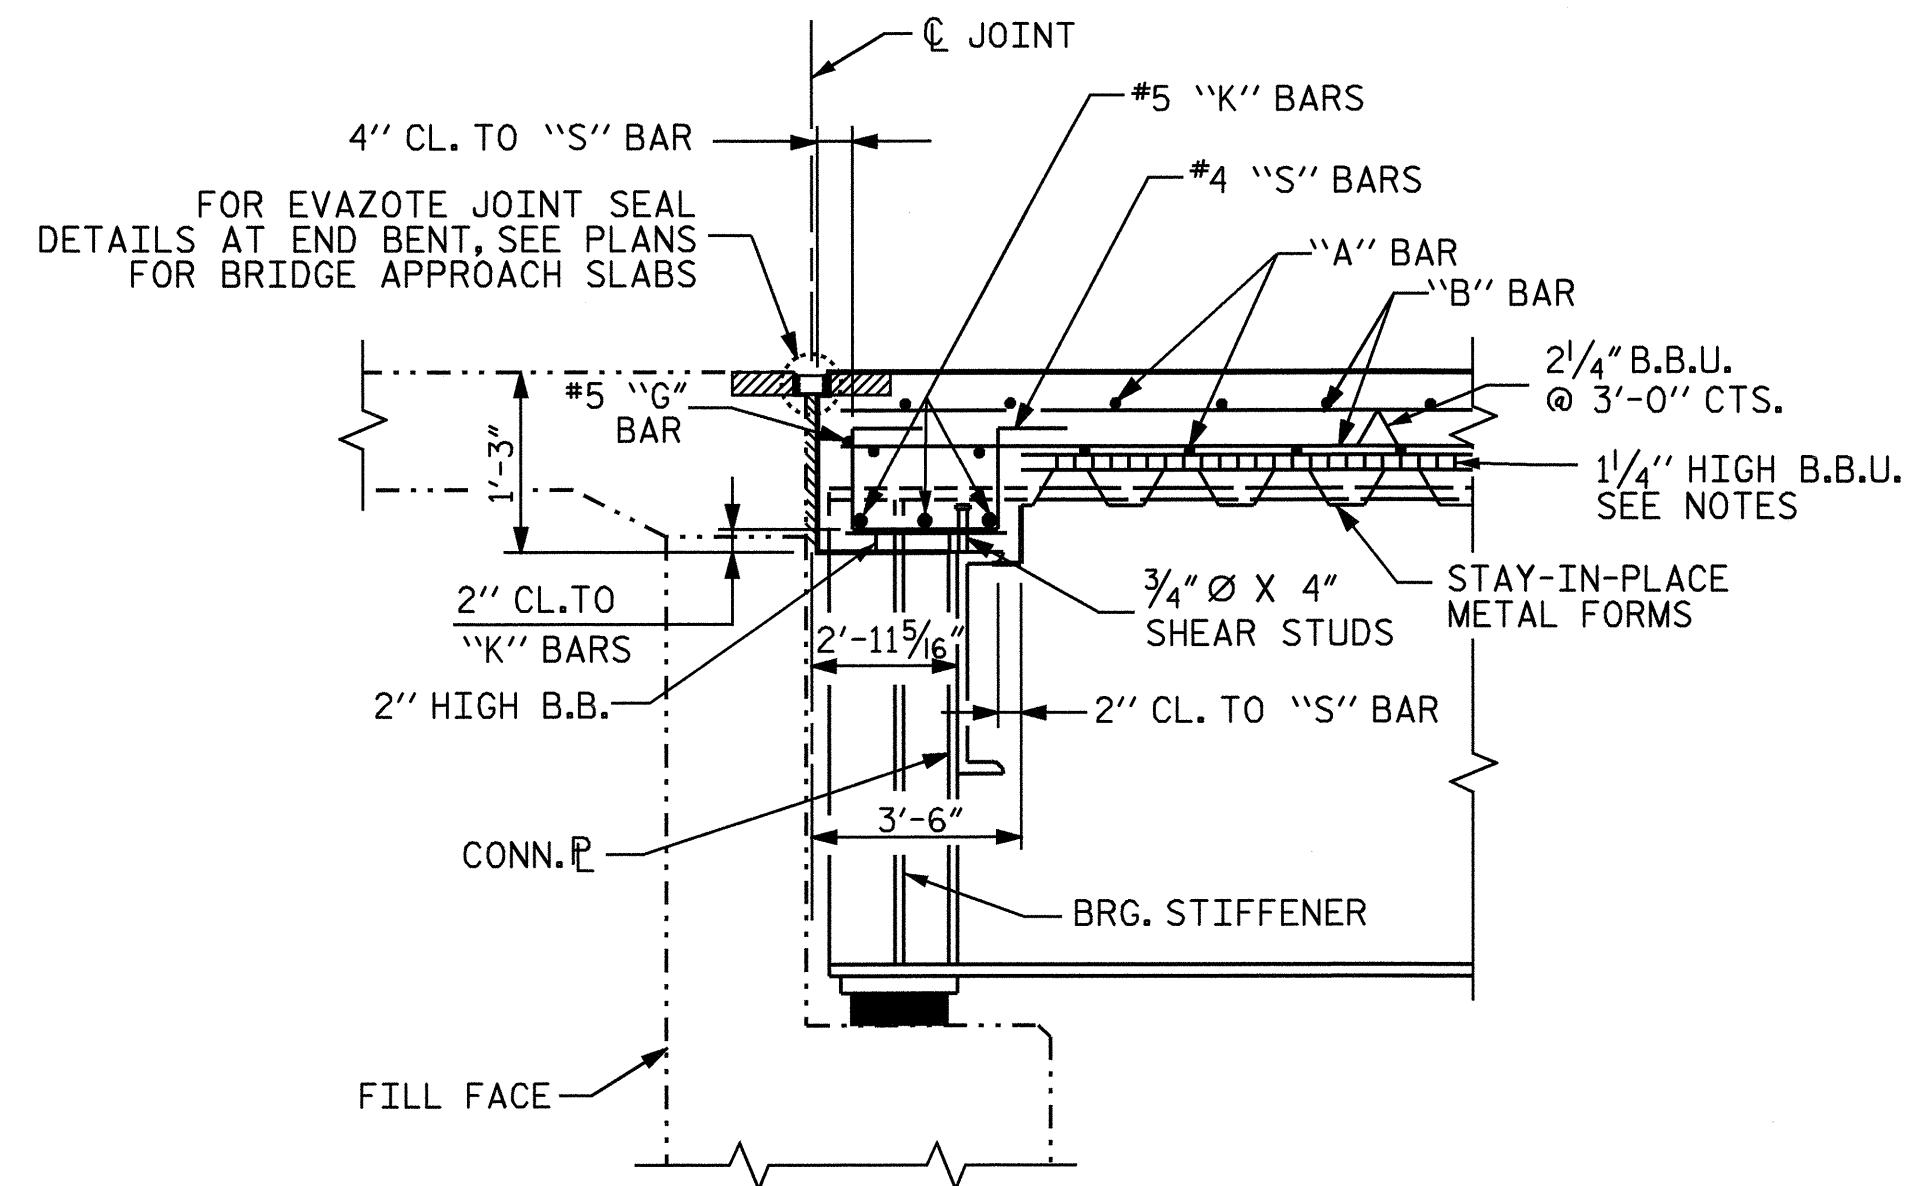

SECTION THRU END BENT DIAPHRAGM

(END BENT #1 SHOWN, END BENT #2 SIMILAR)

PROJECT NO. B-3375
WAKE COUNTY
 STATION: 43+81.84 -L-

SHEET 3 OF 3

STATE OF NORTH CAROLINA
 DEPARTMENT OF TRANSPORTATION
 RALEIGH
 SUPERSTRUCTURE
 TYPICAL SECTION
 DETAILS



Emily E. Murray
 12/17/04

DRAWN BY : M. M. PARSONS DATE : 6/2/04
 CHECKED BY : W. D. CRUTCHER DATE : 10/04

17-DEC-2004 10:50
 w:\squadd\b3375\Final Plans\str #1\B3375_sd.TS_01.dgn
 dcrutcher

REVISIONS						SHEET NO.
NO.	BY:	DATE:	NO.	BY:	DATE:	S-8
1			3			TOTAL SHEETS
2			4			37

STR. #1