



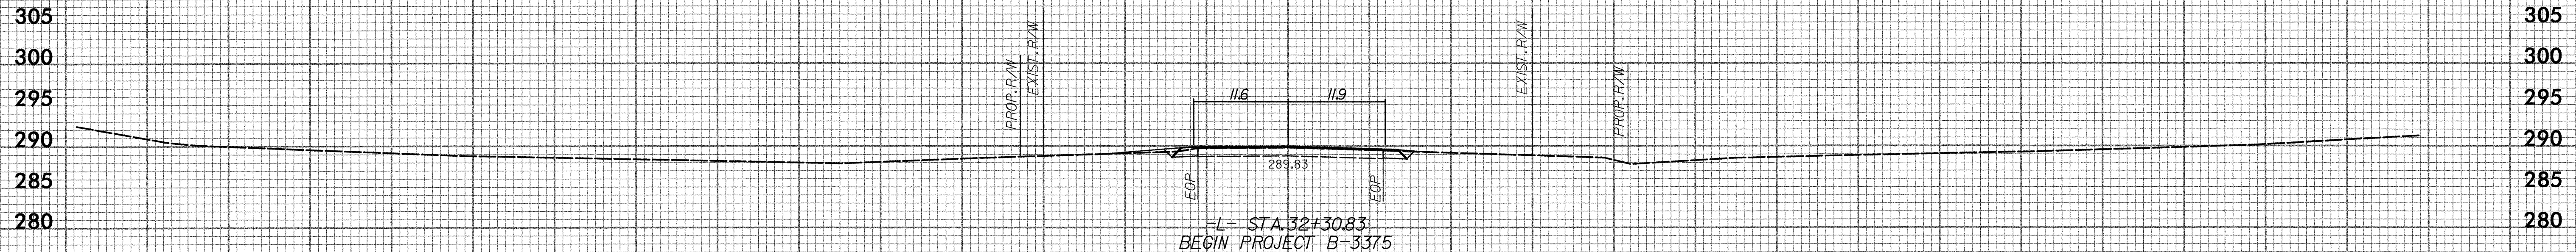


140 120 100 80 60 40 20 0 20 40 60 80 100 120 140

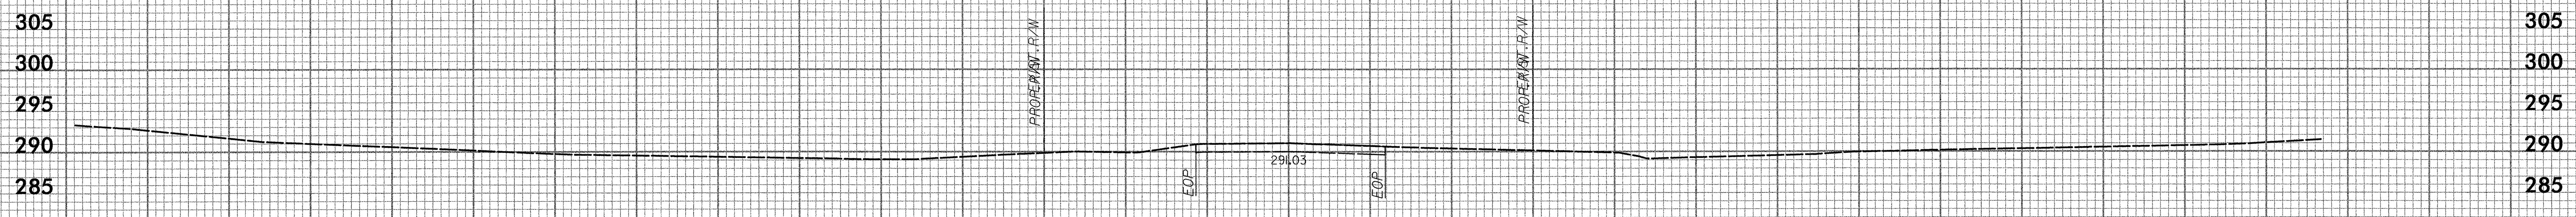

32+50.00



32+30.83

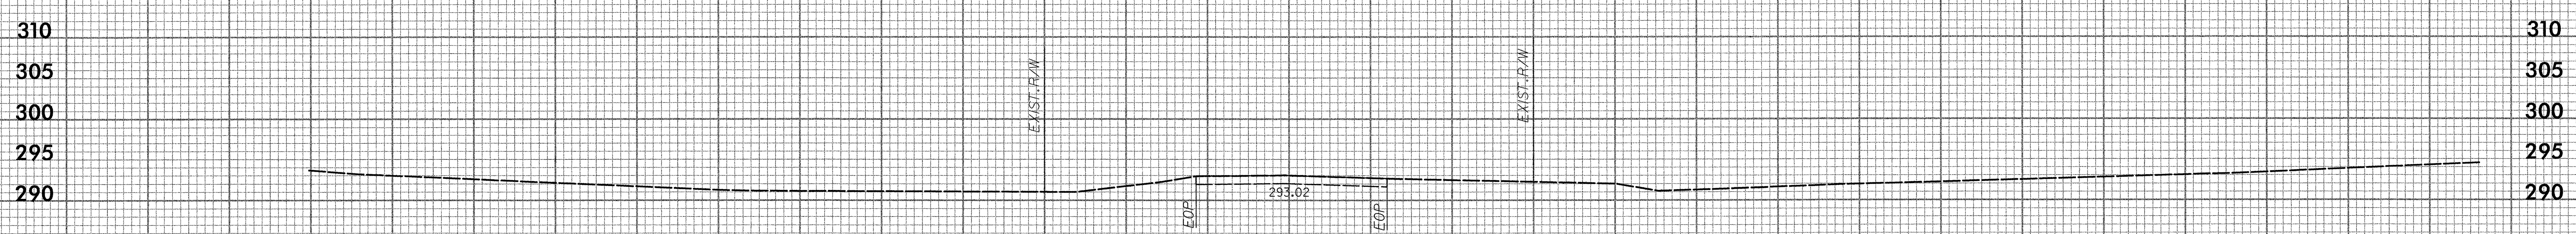

32+00.00

NOTE: APPROXIMATE QUANTITIES ONLY. UNCLASSIFIED EXCAVATION, CLEARING AND GRUBBING, AND REMOVAL OF EXISTING PAVEMENT WILL BE PAID FOR AT THE CONTRACT LUMP SUM PRICE FOR "GRADING."

-L-

140 120 100 80 60 40 20 0 20 40 60 80 100 120 140